


FINAL SURVEY NO.	DATE
SURVEYED	
PLOTTED	
NOTE BOOK	
AREAS CHECKED	

ORIGINAL SURVEY NO.	DATE
SURVEYED	
PLOTTED	
NOTE BOOK	
AREAS CHECKED	

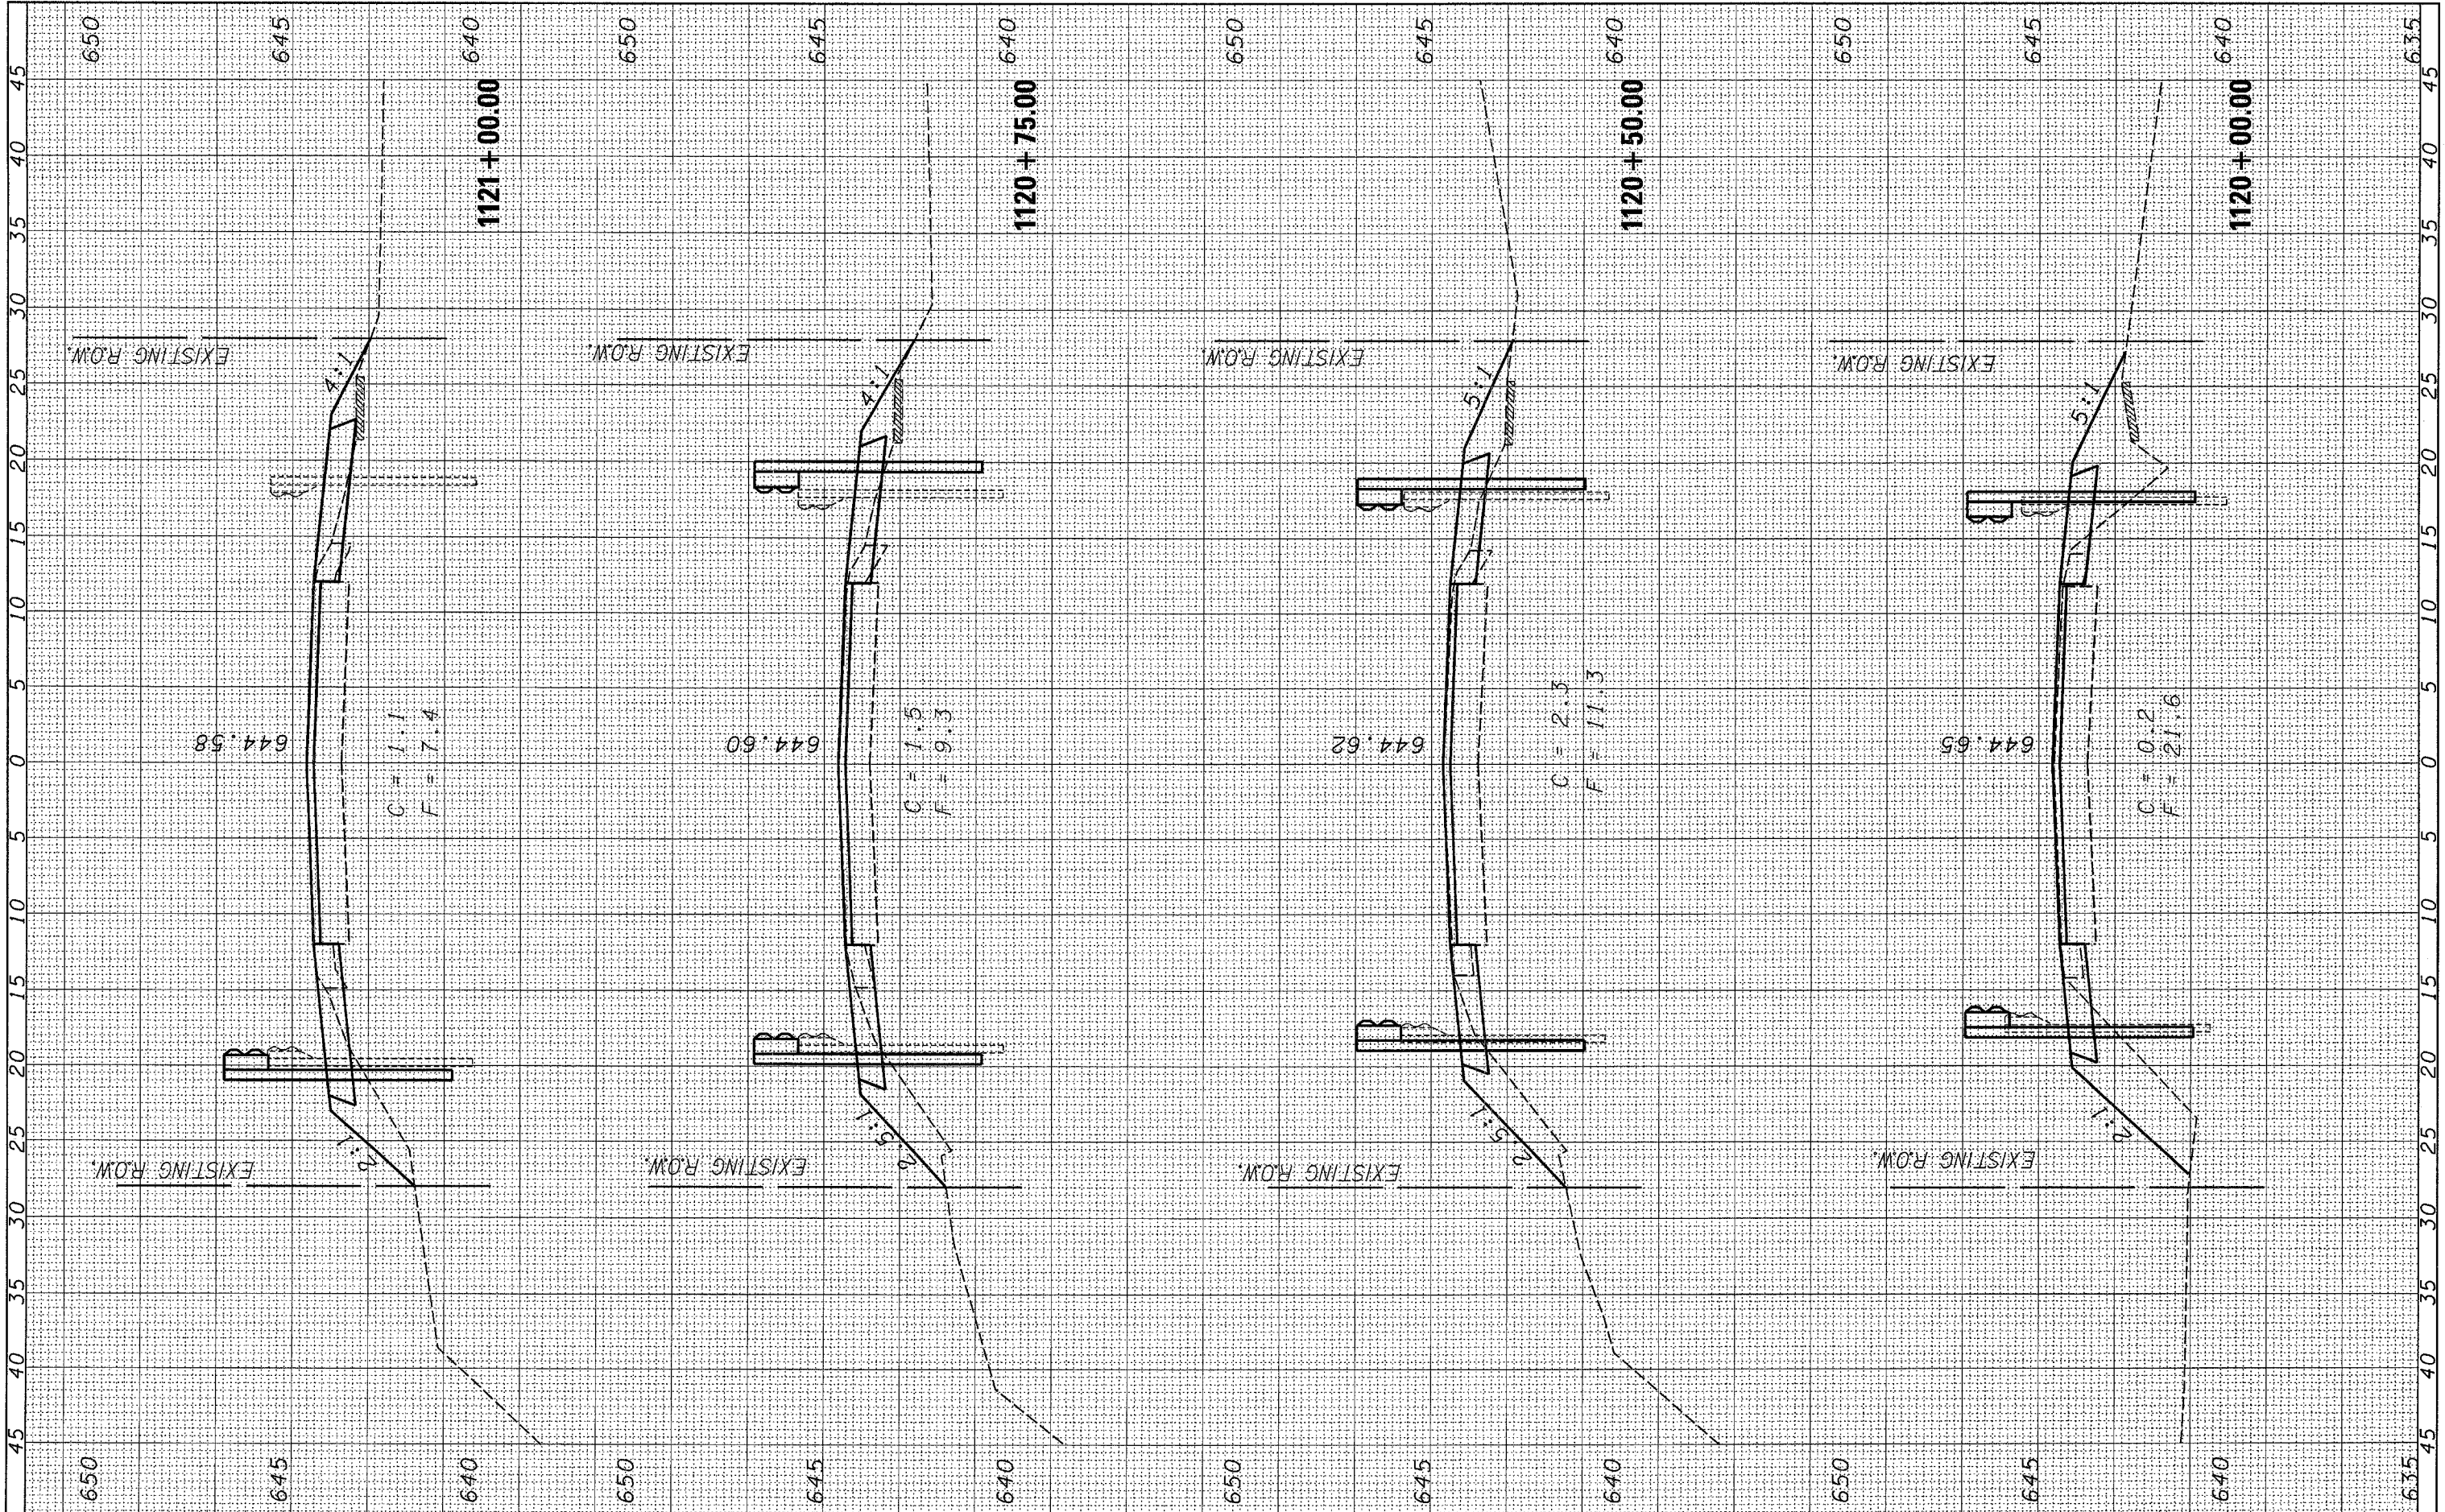

FILE NAME = c:\projects\ed03885\ssht.dgn
 USER NAME = ferguson
 PLOT SCALE = 5.0000' / IN.
 PLOT DATE = Nov 01, 2007 - 07:17:33 AM

DESIGNED -	REVISD -
DRAWN -	REVISD -
CHECKED -	REVISD -
DATE -	REVISD -

STATE OF ILLINOIS
 DEPARTMENT OF TRANSPORTATION

CROSS-SECTION SHEETS

SCALE: SHEET NO. OF SHEETS STA. 1120+00.00 TO STA. 1120+00.00

F.A.S. RTE. 317	SECTION 36 BR	COUNTY IROQUOIS	TOTAL SHEETS 29	SHEET NO. 28
CONTRACT NO. 66646				
ILLINOIS FED. AID PROJECT				