


TYPICAL SECTION
 STA. 446+51 TO STA. 465+22
 NOTE: COUNTY LINE = STA. 464+14

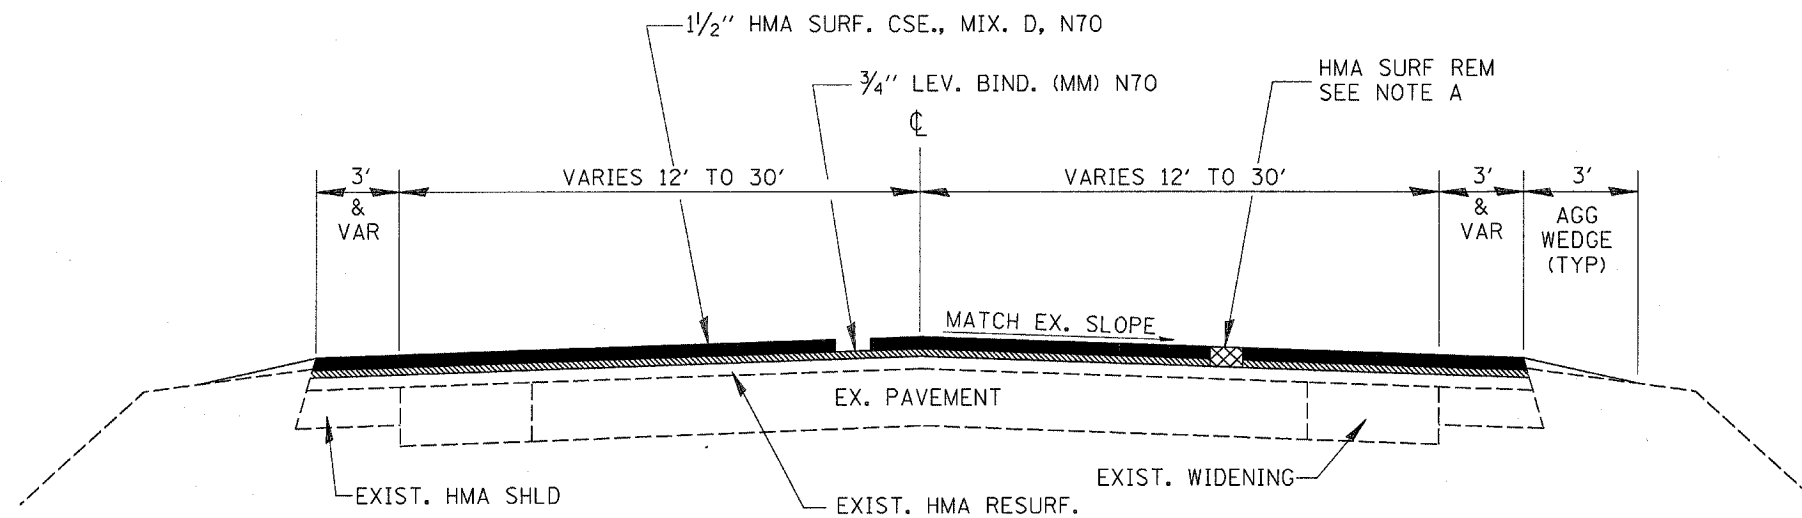

TYPICAL SECTION
 STA. 465+22 TO STA. 492+00

- NOTES:
 A. 2 1/4" REMOVAL - STA. 465+22 TO STA. 472+83
 1 1/2" REMOVAL - STA. 472+83 TO STA. 492+00
 B. AREA REFLECTIVE CRACK CONTROL - STA. 471±50 TO STA. 492+00

FILE NAME =	USER NAME = duncanbd	DESIGNED -	REVISED -	STATE OF ILLINOIS DEPARTMENT OF TRANSPORTATION	TYPICAL SECTIONS				F.A.P. RTE.	SECTION	COUNTY	TOTAL SHEETS	SHEET NO.
c:\projects\ed85506\details.dgn		DRAWN -	REVISED -		591	(15R)RS-5		25	5				
PLOT SCALE = 50.0000' / IN.		CHECKED -	REVISED -		CONTRACT NO. 66682				FED. ROAD DIST. NO.	ILLINOIS	FED. AID PROJECT		
PLOT DATE = Oct 18, 2007 - 03:26:08 PM		DATE -	REVISED -		SCALE:	SHEET NO.	OF	SHEETS	STA.	TO STA.			

•DEKALB & KENDALL