



MATCH LINE STA. 510 + 00

MATCH LINE STA. 525 + 00

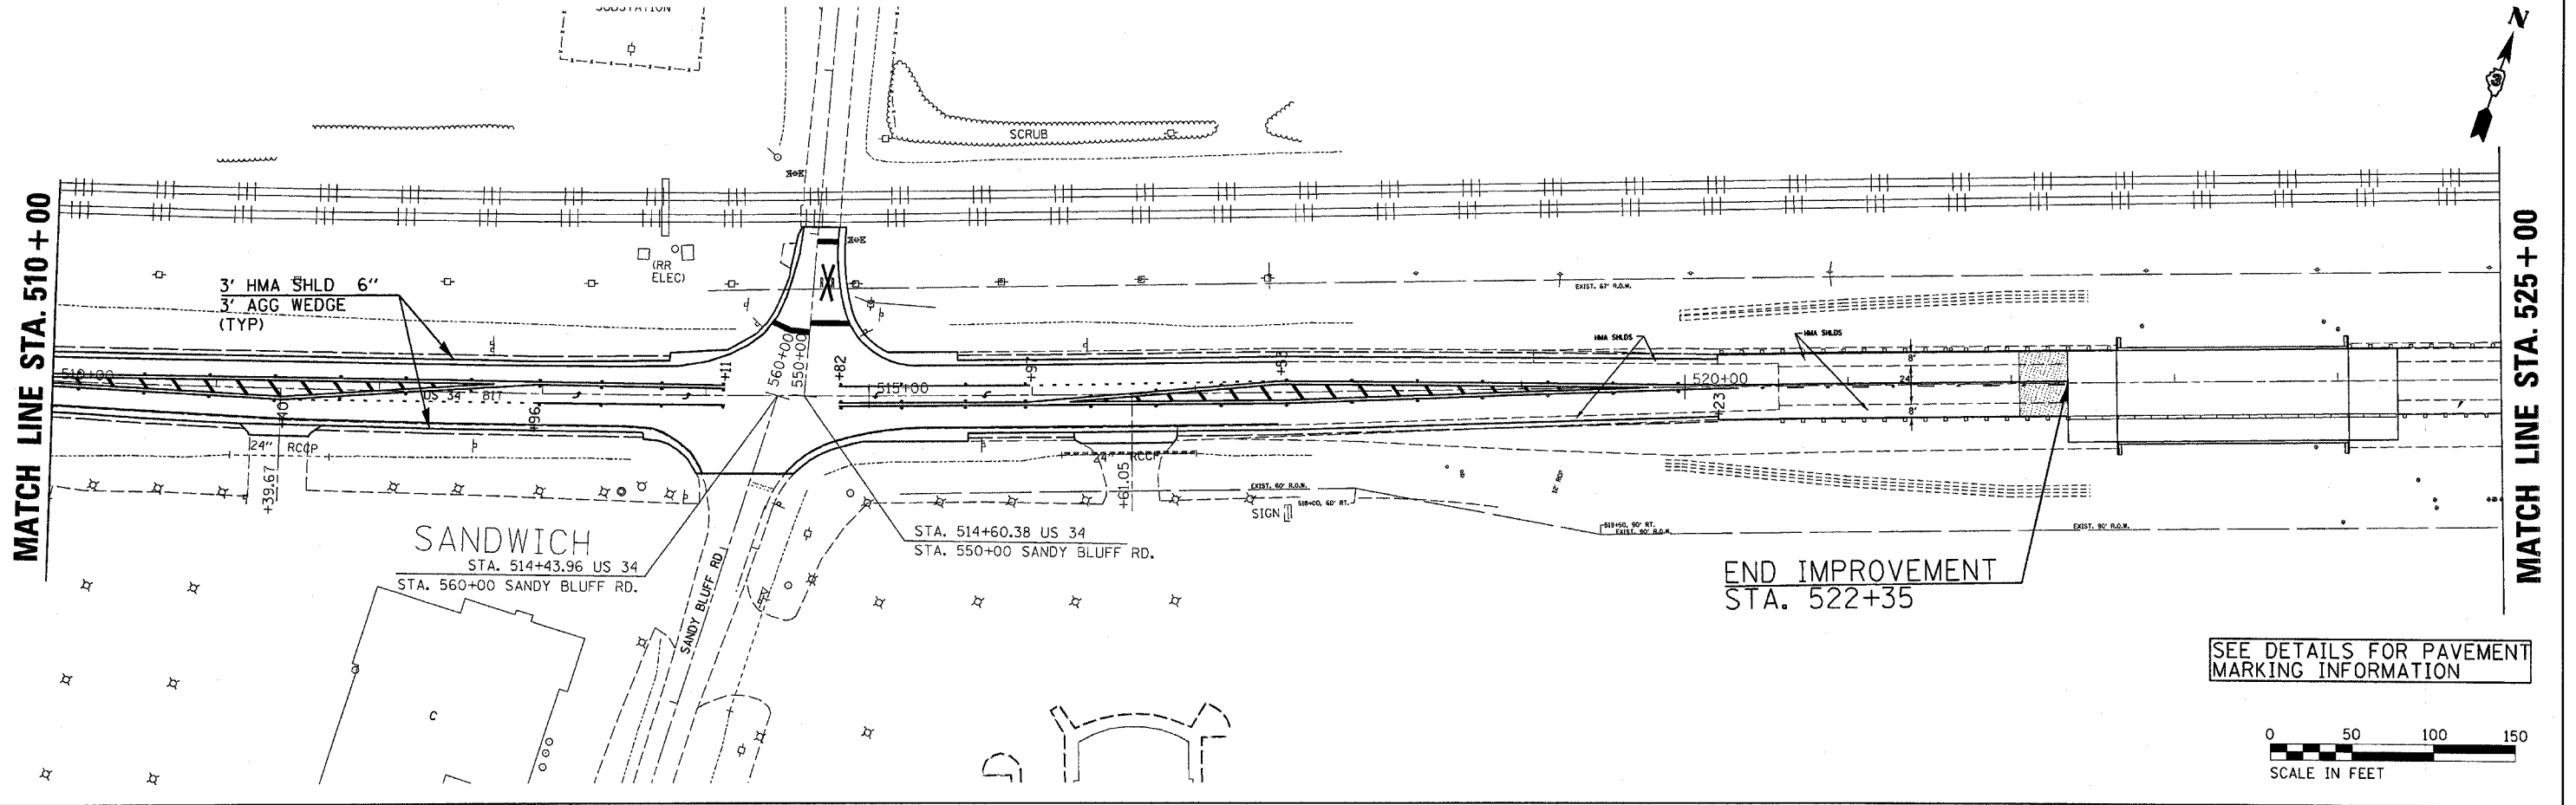


END IMPROVEMENT  
STA. 522+35

SEE DETAILS FOR PAVEMENT  
MARKING INFORMATION

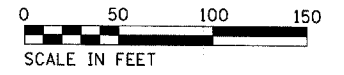

MATCH LINE STA. 525 + 00

MATCH LINE STA. 540 + 00

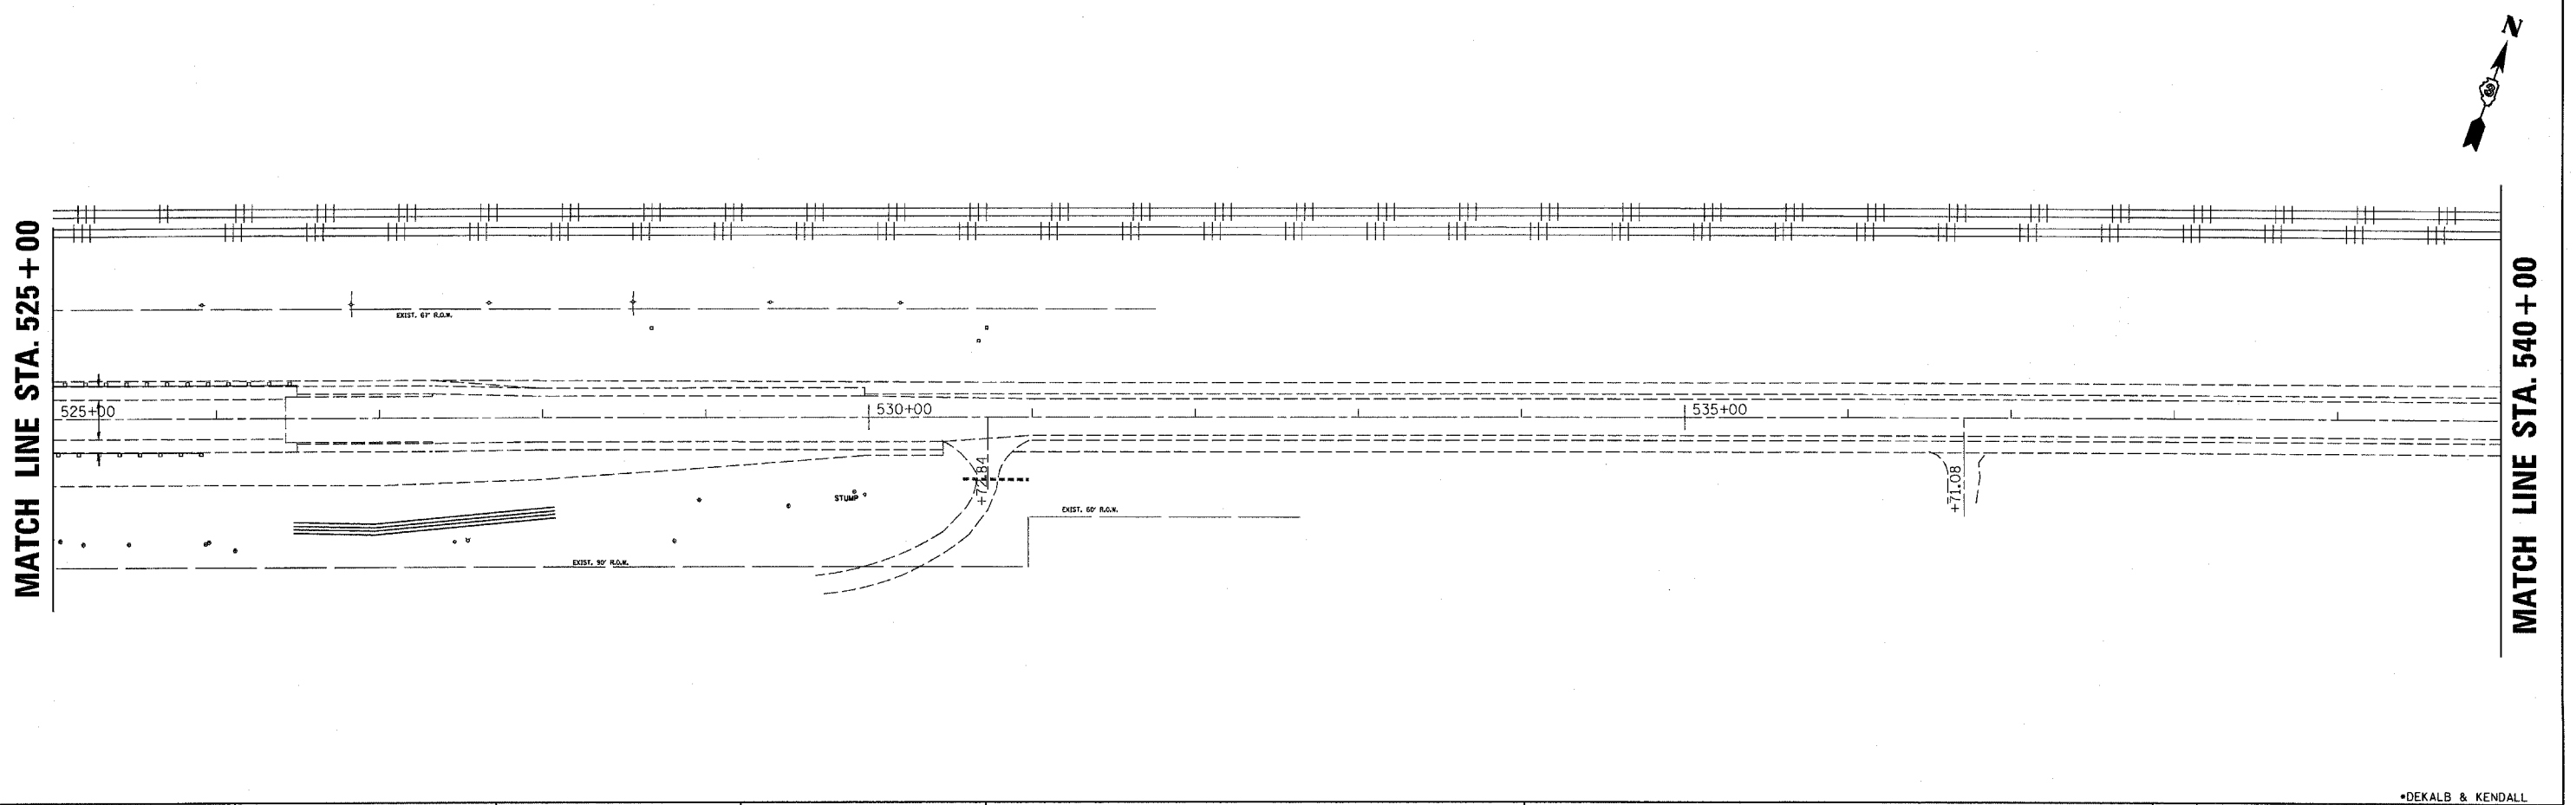

FILE NAME =  
c:\projects\ed05506\shoots.dgn

|  |            |           |
|--|------------|-----------|
| USER NAME = dunoanbd                   | DESIGNED - | REVISED - |
| PLOT SCALE = 50.0000' / IN.            | DRAWN -    | REVISED - |
| PLOT DATE = Oct 18, 2007 - 03:13:54 PM | CHECKED -  | REVISED - |
|  | DATE -     | REVISED - |

**STATE OF ILLINOIS  
DEPARTMENT OF TRANSPORTATION**

**PLAN SHEETS**

SCALE: SHEET NO. 5 OF 5 SHEETS STA. 510+00 TO STA. 540+00

|                     |           |        |                           |           |
|---------------------|-----------|--------|---------------------------|-----------|
| *DEKALB & KENDALL   |           |        |                           |           |
| F.A.P. RTE.         | SECTION   | COUNTY | TOTAL SHEETS              | SHEET NO. |
| 591                 | (15R)RS-5 |        | 25                        | 16        |
| FED. ROAD DIST. NO. |           |        | ILLINOIS FED. AID PROJECT |           |
| CONTRACT NO. 66682  |           |        |                           |           |