




 


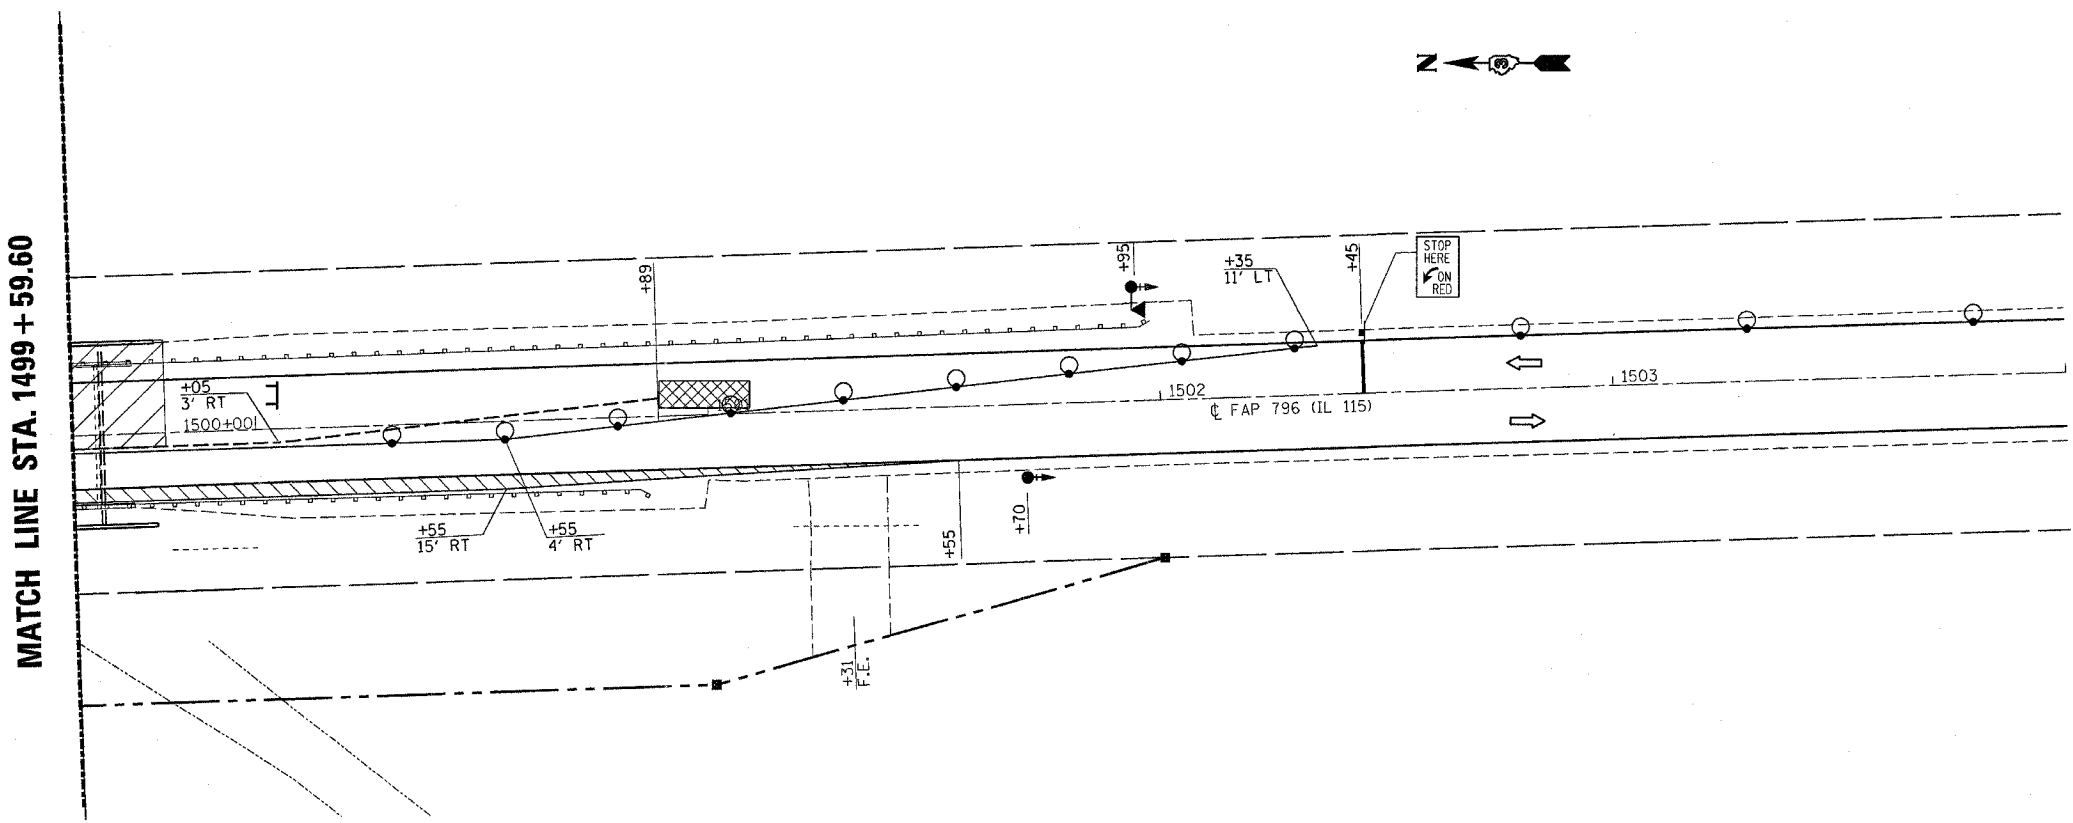
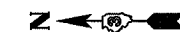
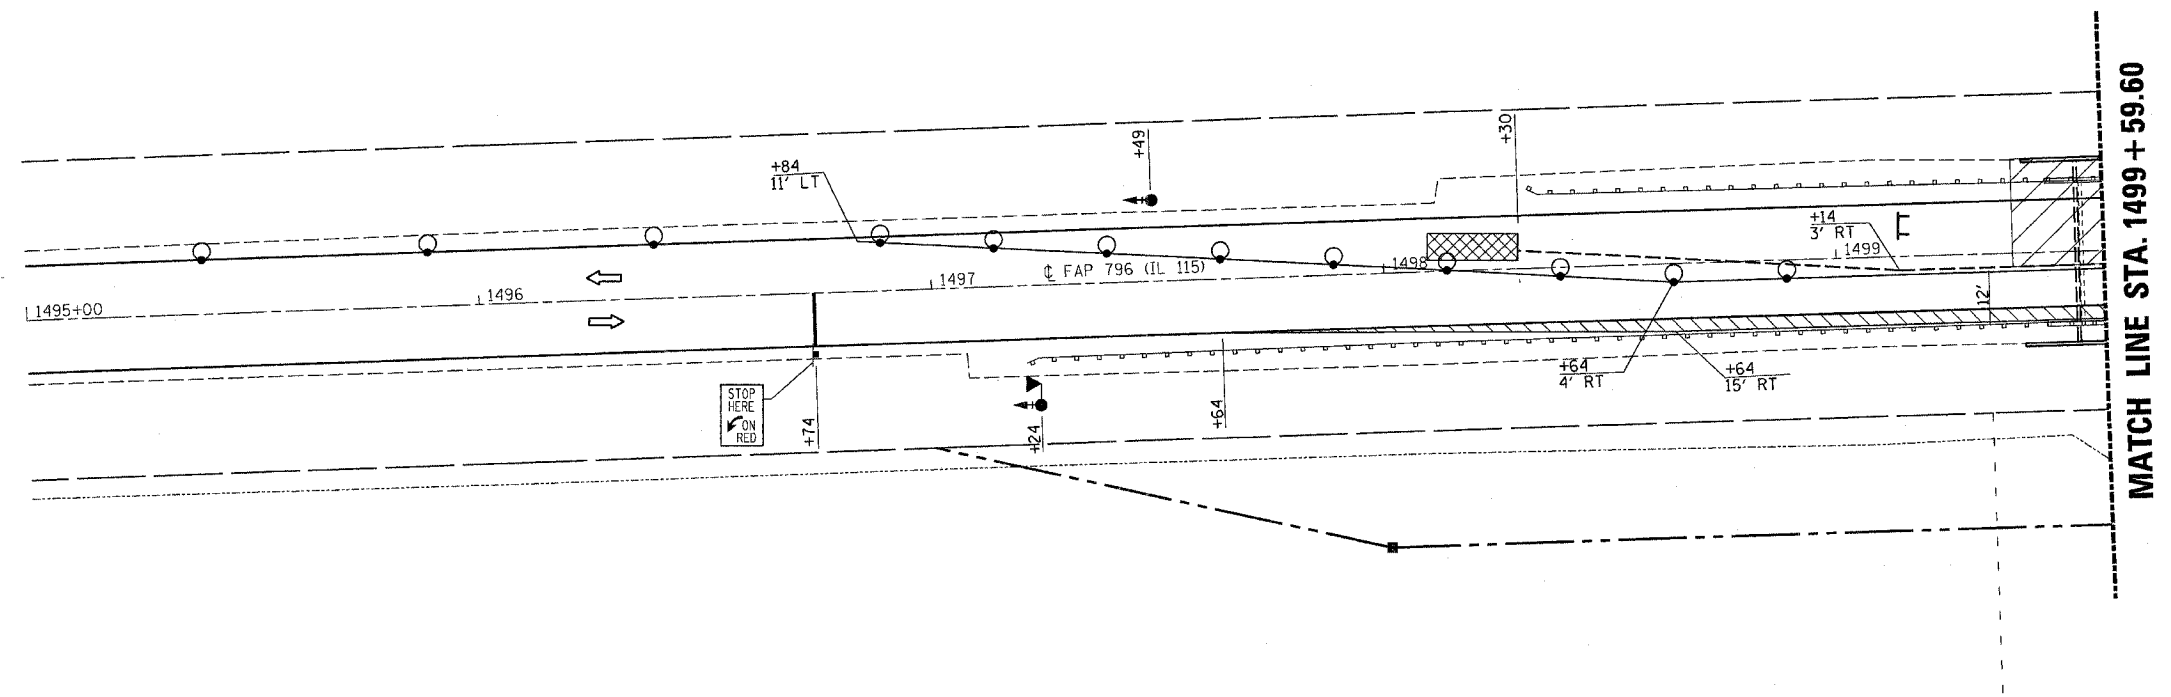


F.A.P. RTE.	SECTION	COUNTY	TOTAL SHEETS	SHEET NO.
796	(105)-1	FORD	25	10
STA.		TO STA.		
FED. ROAD DIST. NO.		ILLINOIS FED. AID PROJECT		

LEGEND

-  TEMP HMA BSE CSE WIDENING 8"
-  DRUM WITH STEADY BURN LIGHT
-  TRAFFIC SIGNALS W/ BACKPLATE
-  MICROWAVE DETECTOR
-  SIGN
-  TYPE III BARRICADE WITH FLASHING LIGHTS
-  IMPACT ATTENUATORS, TEMPORARY (NON-REDIRECTIVE) TEST LEVEL 3
-  WORK AREA



Oct 22, 2007 - 08:07:52 AM
c:\p\proj\ect\1\ep03206\sheet1.dgn