




 


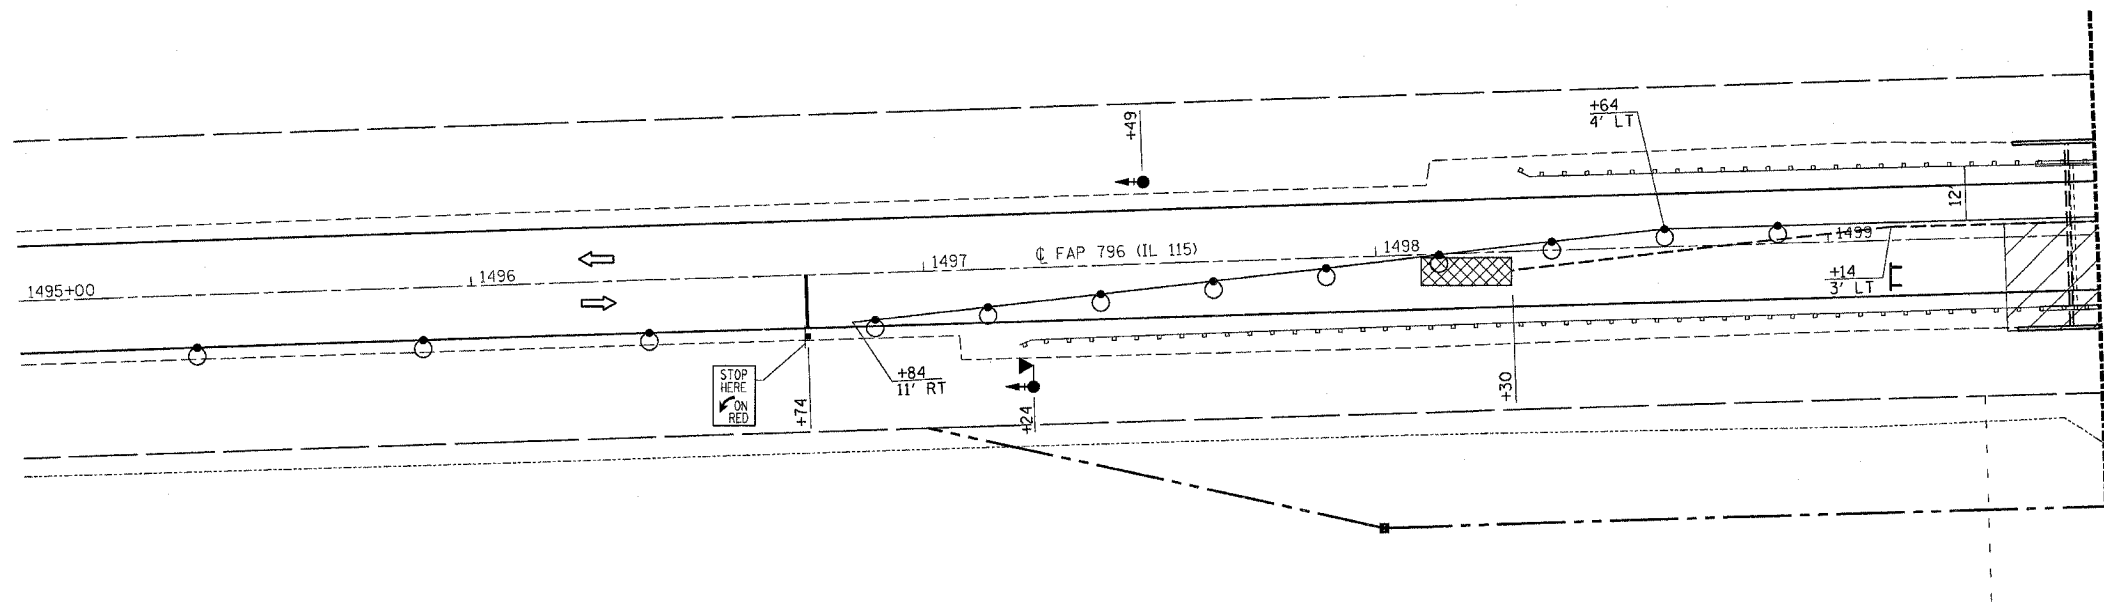




| F.A.P. RTE.         | SECTION  | COUNTY                    | TOTAL SHEETS | SHEET NO. |
|---------------------|----------|---------------------------|--------------|-----------|
| 796                 | (105)I-1 | FORD                      | 25           | 11        |
| STA.                |          | TO STA.                   |              |           |
| FED. ROAD DIST. NO. |          | ILLINOIS FED. AID PROJECT |              |           |

LEGEND


-  TEMP HMA BSE CSE WIDENING 8"
-  DRUM WITH STEADY BURN LIGHT
-  TRAFFIC SIGNALS W/ BACKPLATE
-  MICROWAVE DETECTOR
-  SIGN
-  TYPE III BARRICADE WITH FLASHING LIGHTS
-  IMPACT ATTENUATORS, TEMPORARY (NON-REDIRECTIVE) TEST LEVEL 3
-  WORK AREA



MATCH LINE STA. 1499 + 59.60

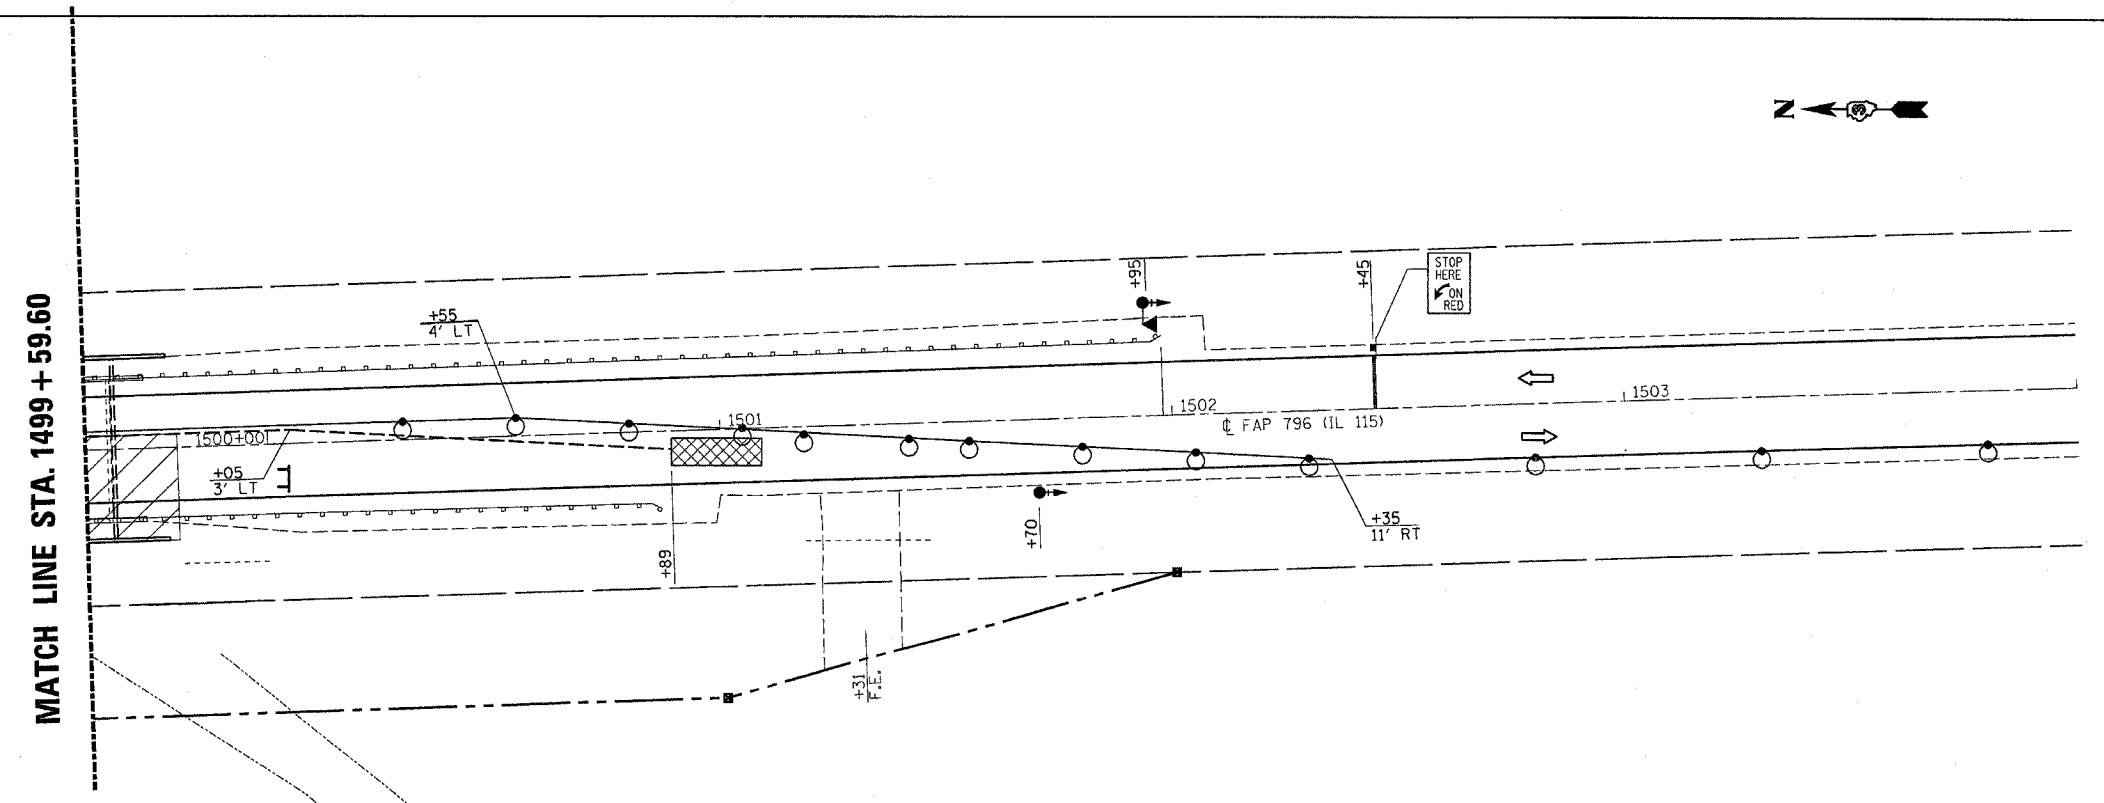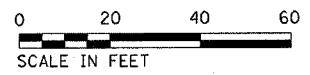

MATCH LINE STA. 1499 + 59.60

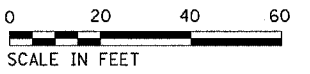

Oct 22, 2007 - 08:07:39 AM  
c:\pro\sect\ep03206\sheet5.dgn