
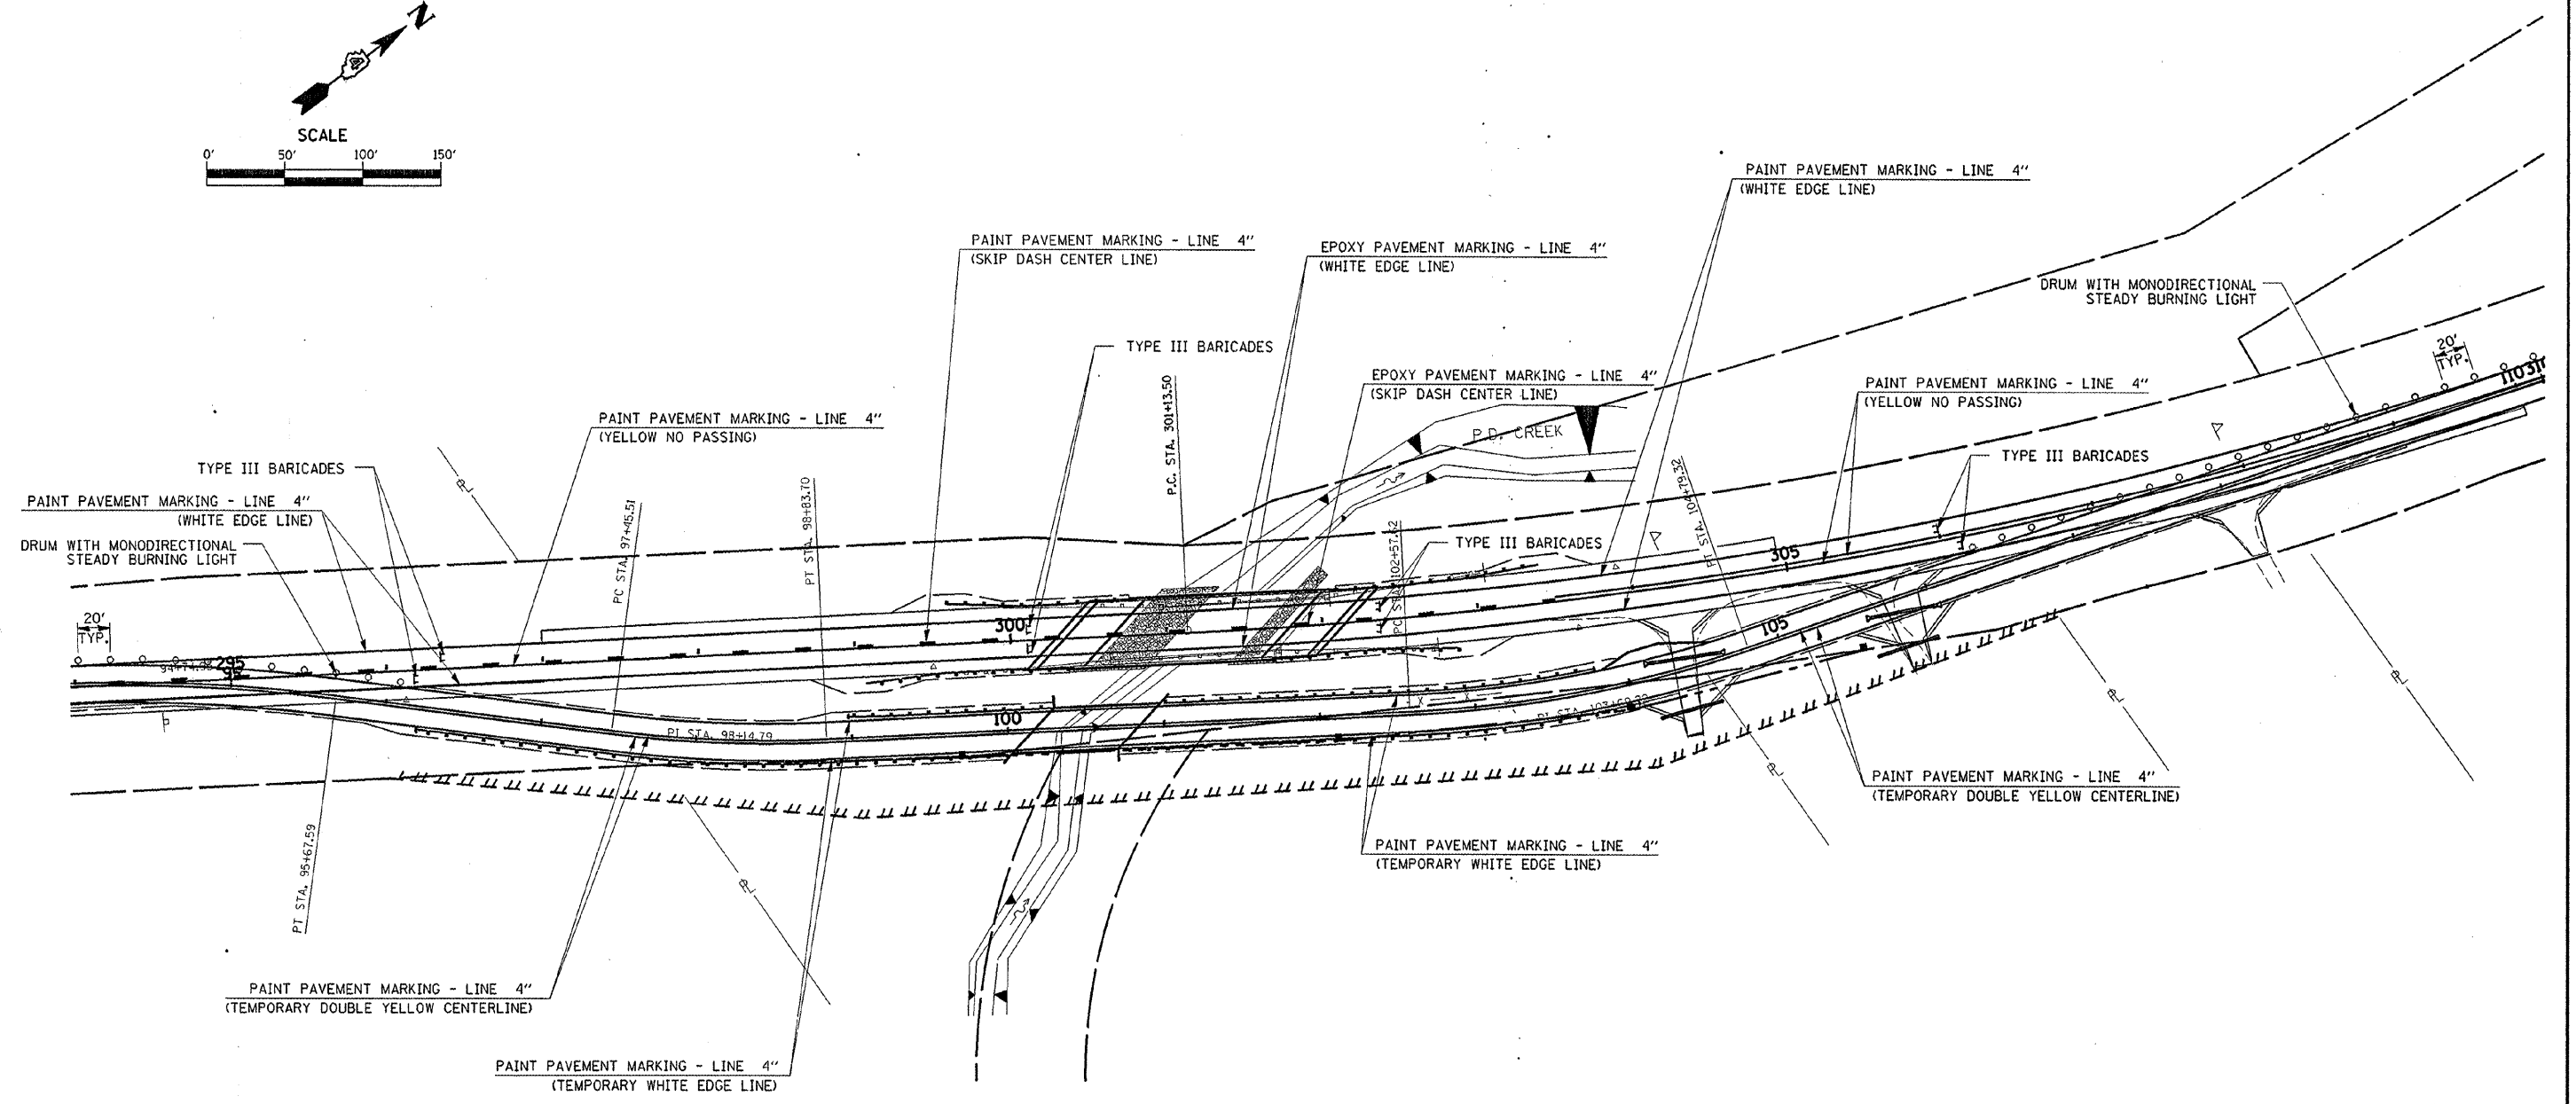


ROUTE NO.	SECTION	COUNTY	TOTAL SHEETS	SHEET NO.
FAP 313	(7BY)BR	HENDERSON	68	14
FED. ROAD DIST. NO.		ILLINOIS	FED. AID PROJECT	

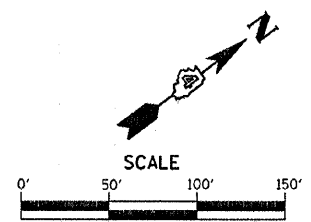

NOTE:
TRAFFIC CONTROL PER STANDARD 701331-02

	HAMPTON, LENZINI & RENWICK, INC. CIVIL & STRUCTURAL ENGINEERS 3085 STEVENSON DRIVE, SUITE 201 SPRINGFIELD, ILLINOIS 62703 (217) 548-3400	PAVEMENT MARKING AND TRAFFIC CONTROL SECTION (7BY)BR US 34 OVER PD CREEK HENDERSON COUNTY STA. 301+23
	ELGIN • SPRINGFIELD PROJECT NUMBER: 12-44-0001-X DATE: 08/22/07 DESIGNED: L.F.S. CHECKED: S.W.M. DRAWN: TWK	