


FAP RTE.	SECTION	COUNTY	TOTAL SHEETS	SHEET NO.
313	(7BY)BR	HENDERSON	68	51
STA. 93+50		TO STA. 94+00		
FED. ROAD DIST. NO.	ILLINOIS	FED. AID PROJECT		

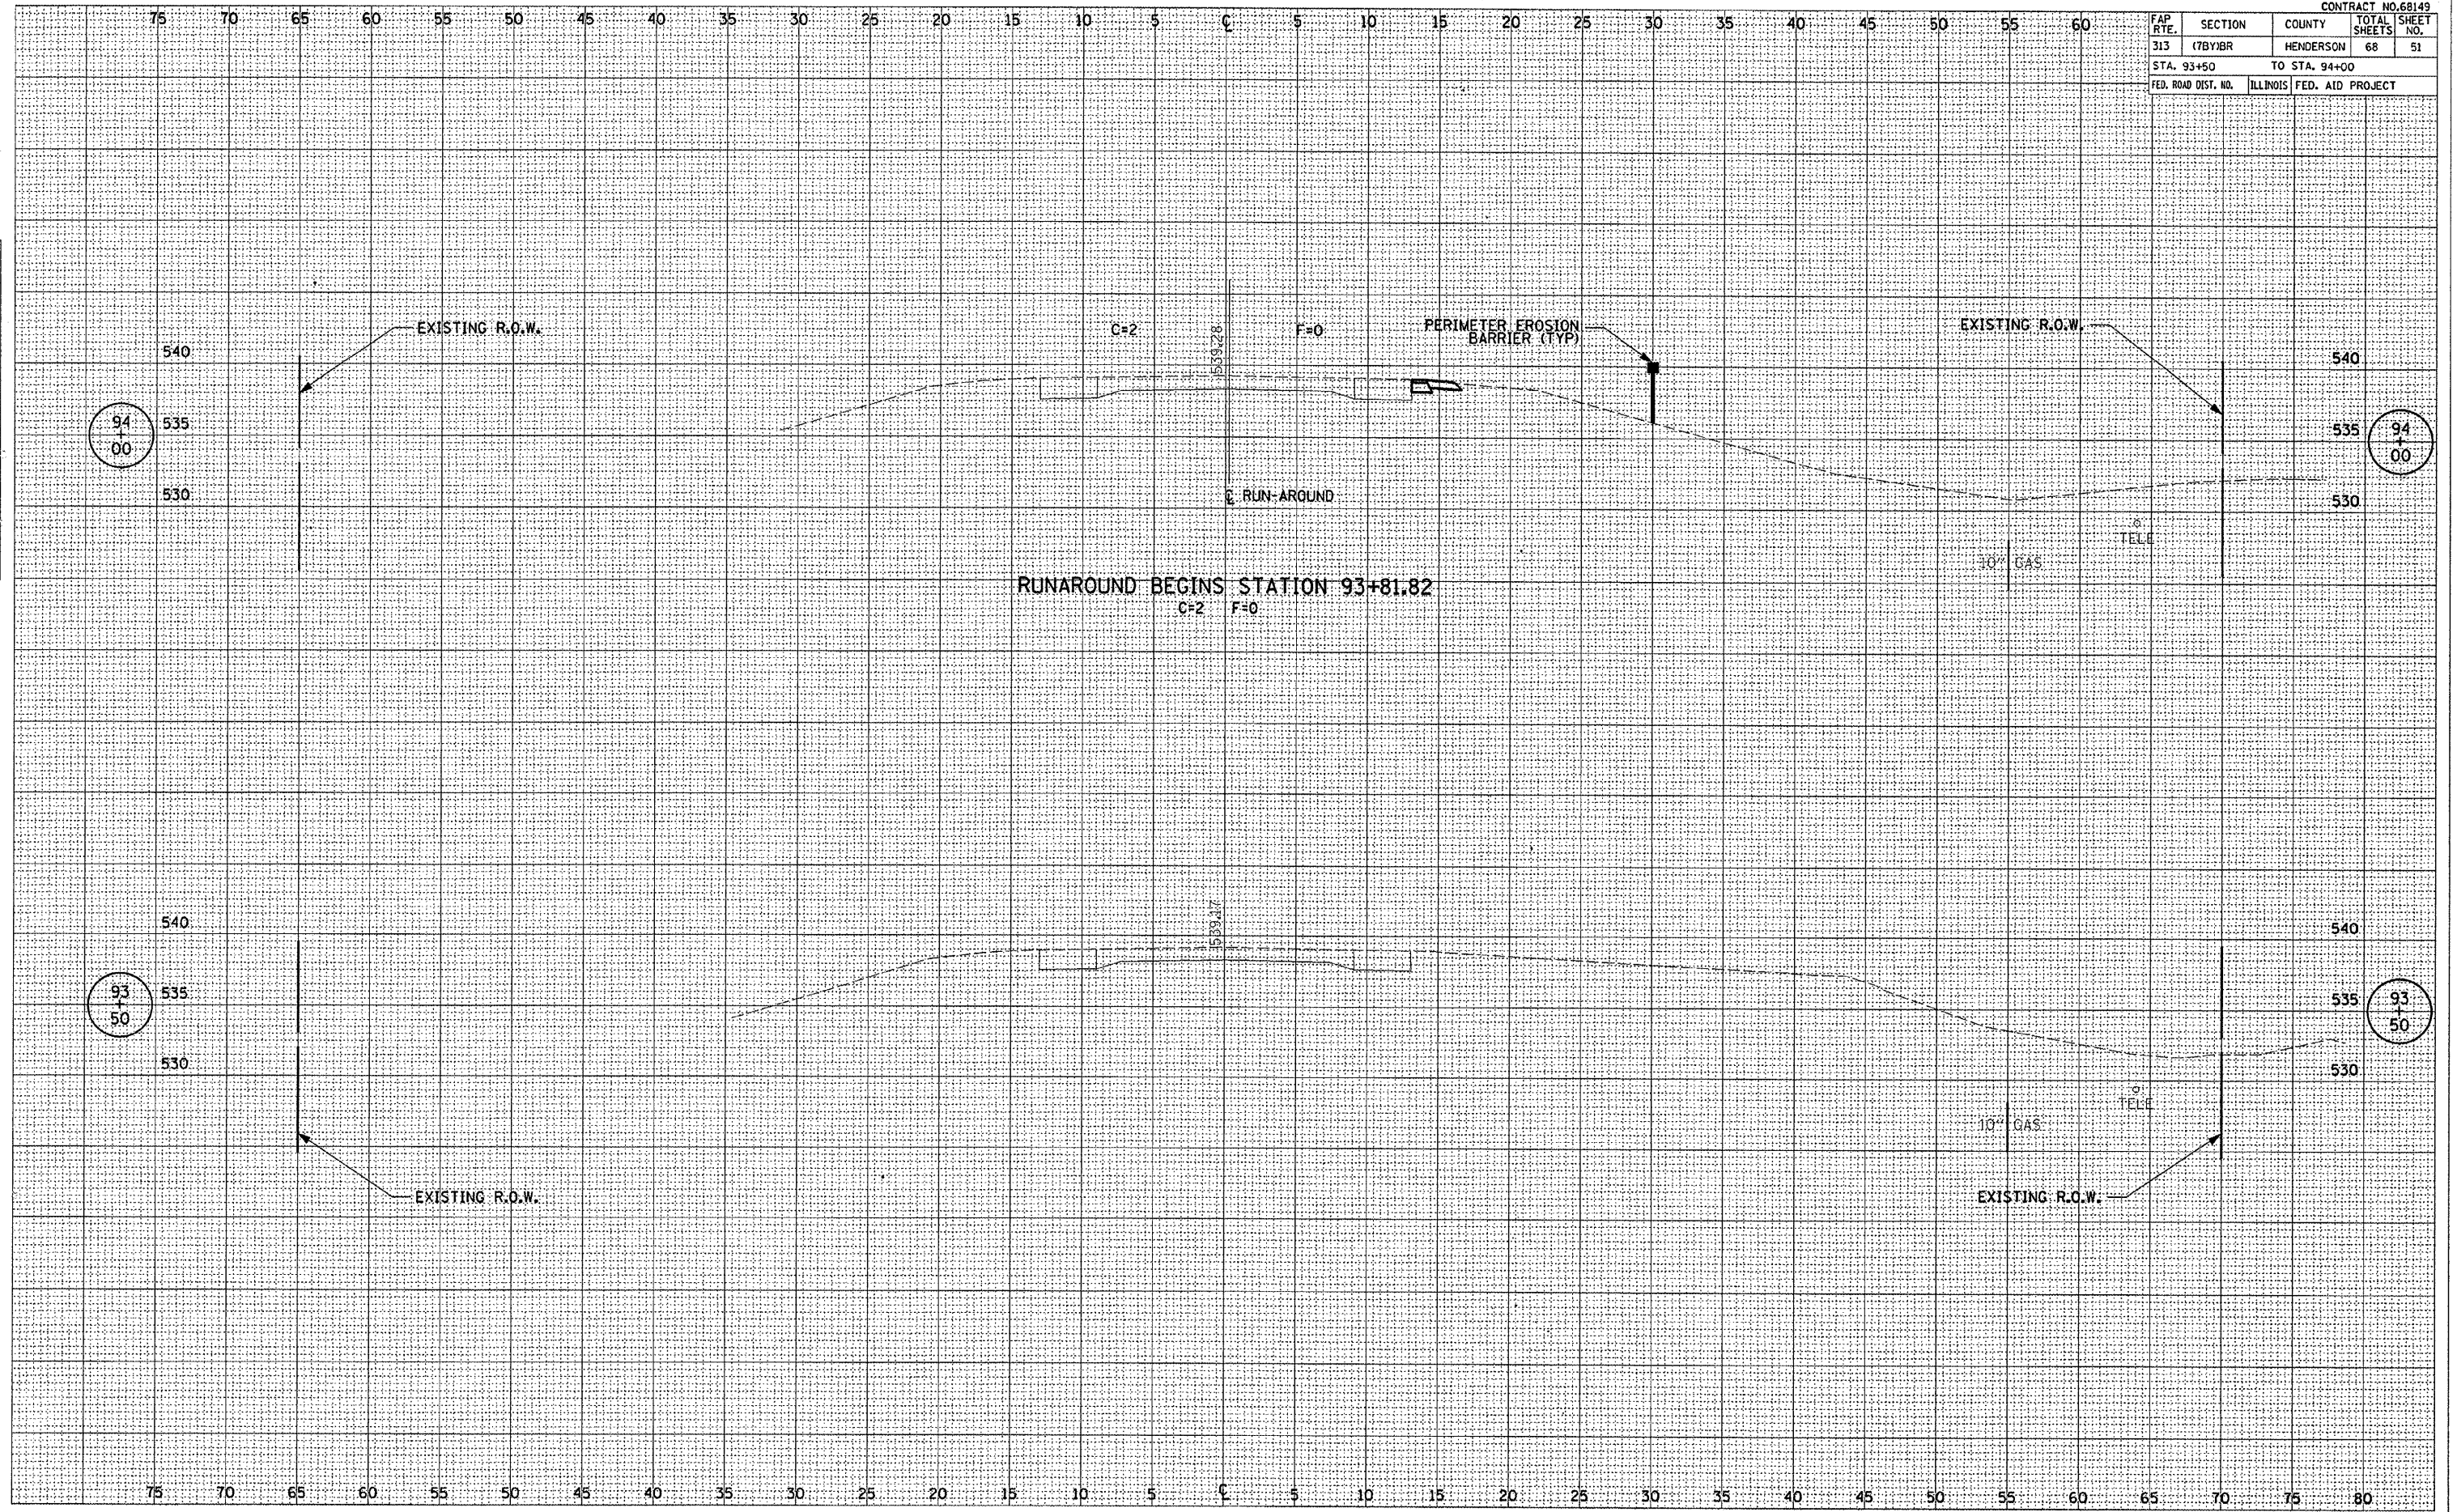

FINAL SURVEY  
 SURVEYED  
 PLAN NO.  
 NOTE BOOK  
 AREAS CHECKED  
 NO.

ORIGINAL SURVEY  
 SURVEYED  
 PLAN NO.  
 NOTE BOOK  
 AREAS CHECKED  
 NO.