


FAP R.T.E.	SECTION	COUNTY	TOTAL SHEETS	SHEET NO.
313	(7BY)BR	HENDERSON	68	52
STA. 95+00		TO STA. 96+50		
FED. ROAD DIST. NO.	ILLINOIS	FED. AID PROJECT		

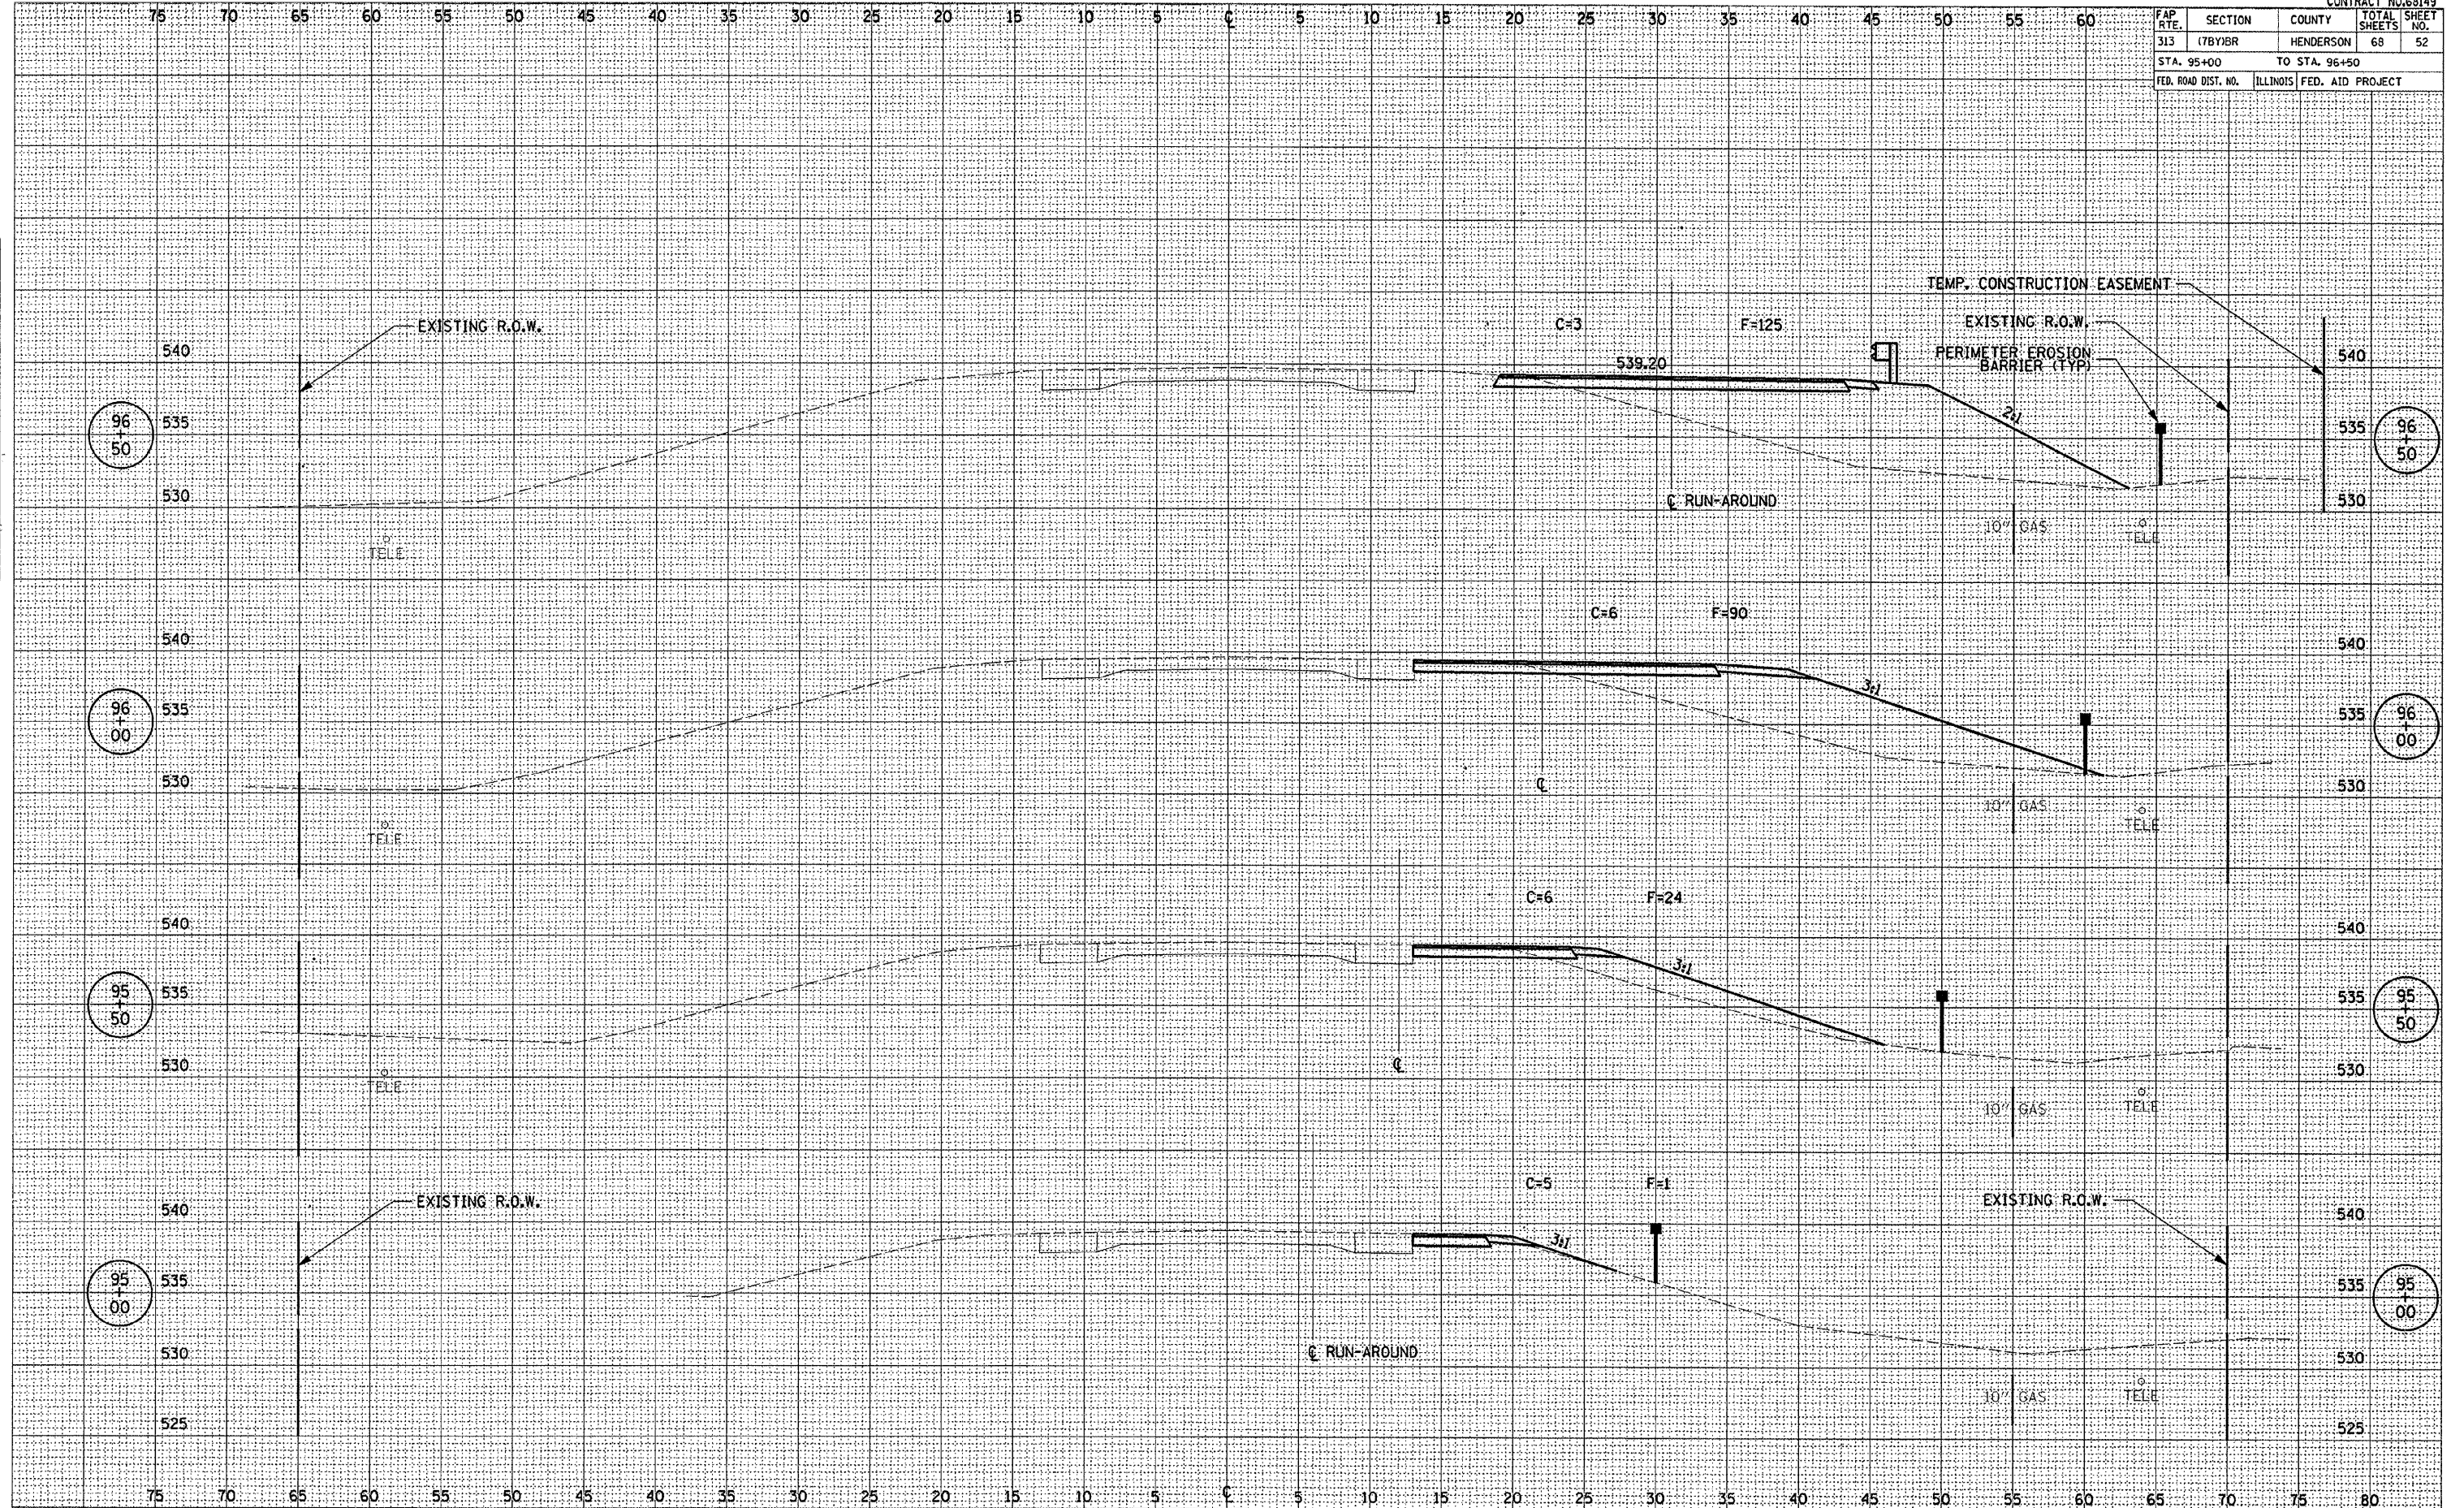

FINAL SURVEY NOTE BOOK NO. _____

ORIGINAL SURVEY NOTE BOOK NO. _____

ORIGINAL SURVEY NOTE BOOK NO. _____

ORIGINAL SURVEY NOTE BOOK NO. _____