


FAP RTE.	SECTION	COUNTY	TOTAL SHEETS	SHEET NO.
313	(7BY)BR	HENDERSON	68	56
STA. 103+00		TO STA. 104+50		
FED. ROAD DIST. NO.		ILLINOIS FED. AID PROJECT		

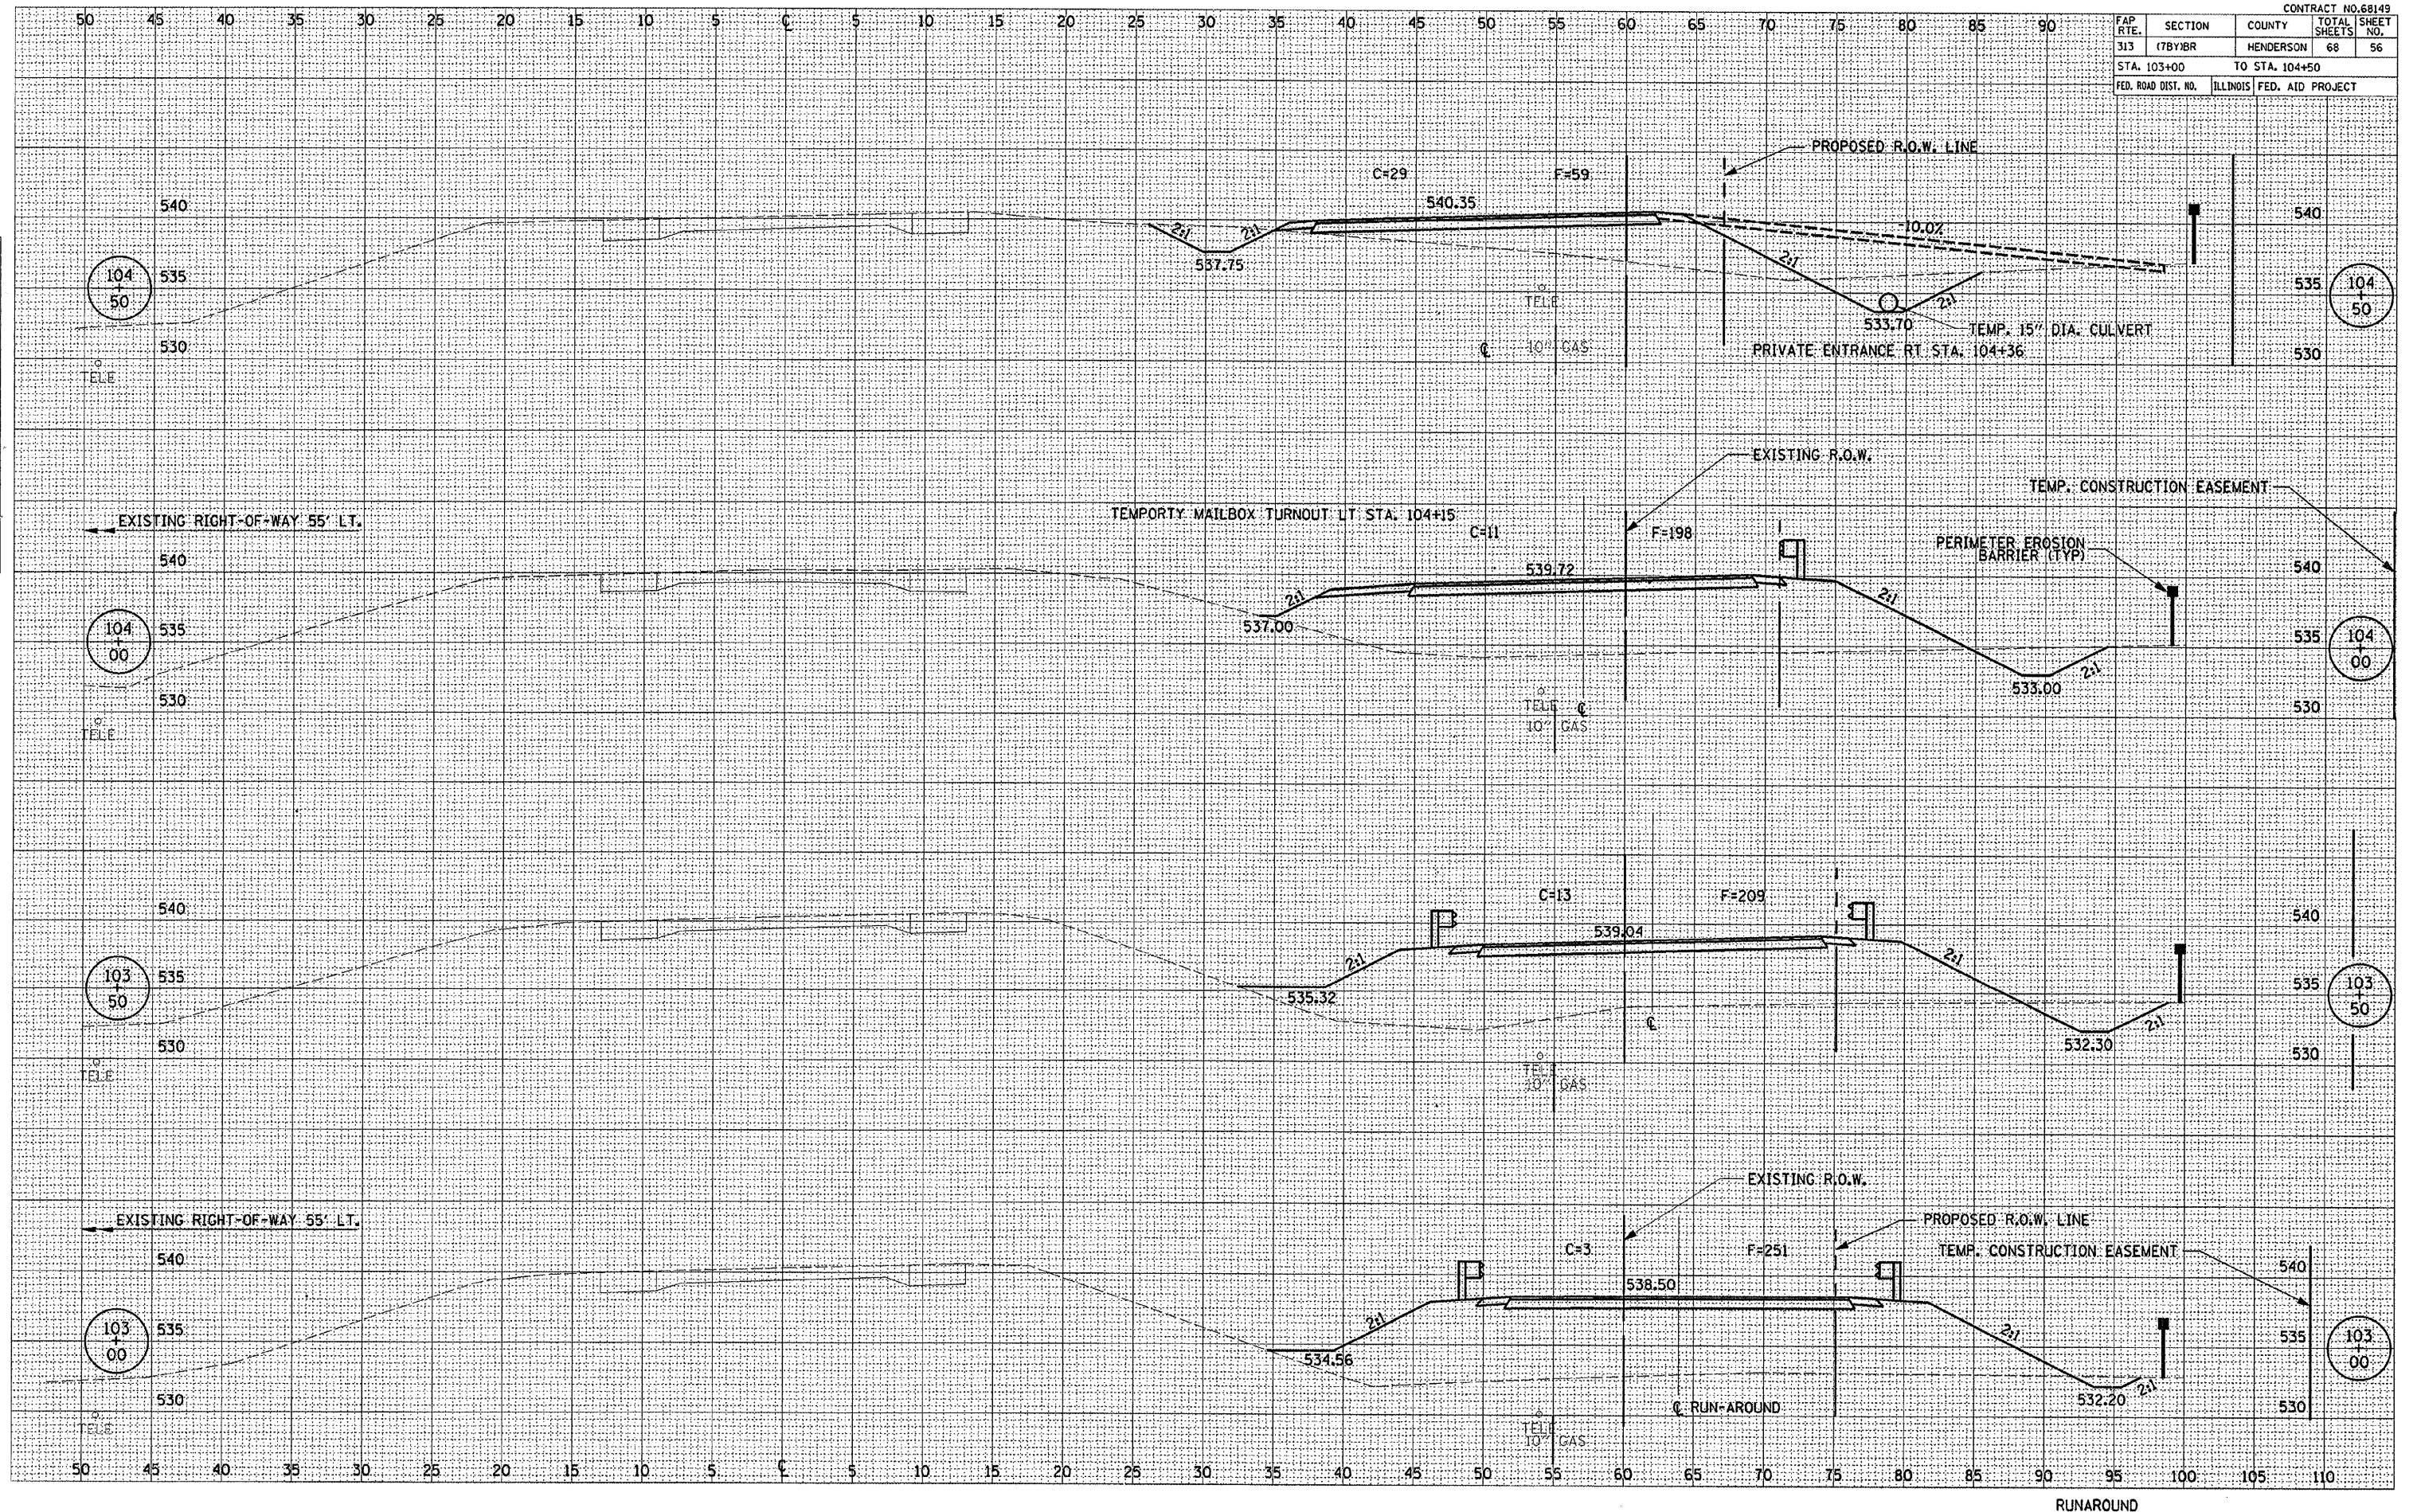

SURVEYED
 PLANNED
 NOTE BOOK
 AREAS
 CHECKED

ORIGINAL
 SURVEY
 TEMPLATE
 NOTE BOOK
 AREAS
 CHECKED