


FAP RTE.	SECTION	COUNTY	TOTAL SHEETS	SHEET NO.
313	(7BY)BR	HENDERSON	68	58
STA. 107+00		TO STA. 108+50		
FED. ROAD DIST. NO.	ILLINOIS	FED. AID PROJECT		

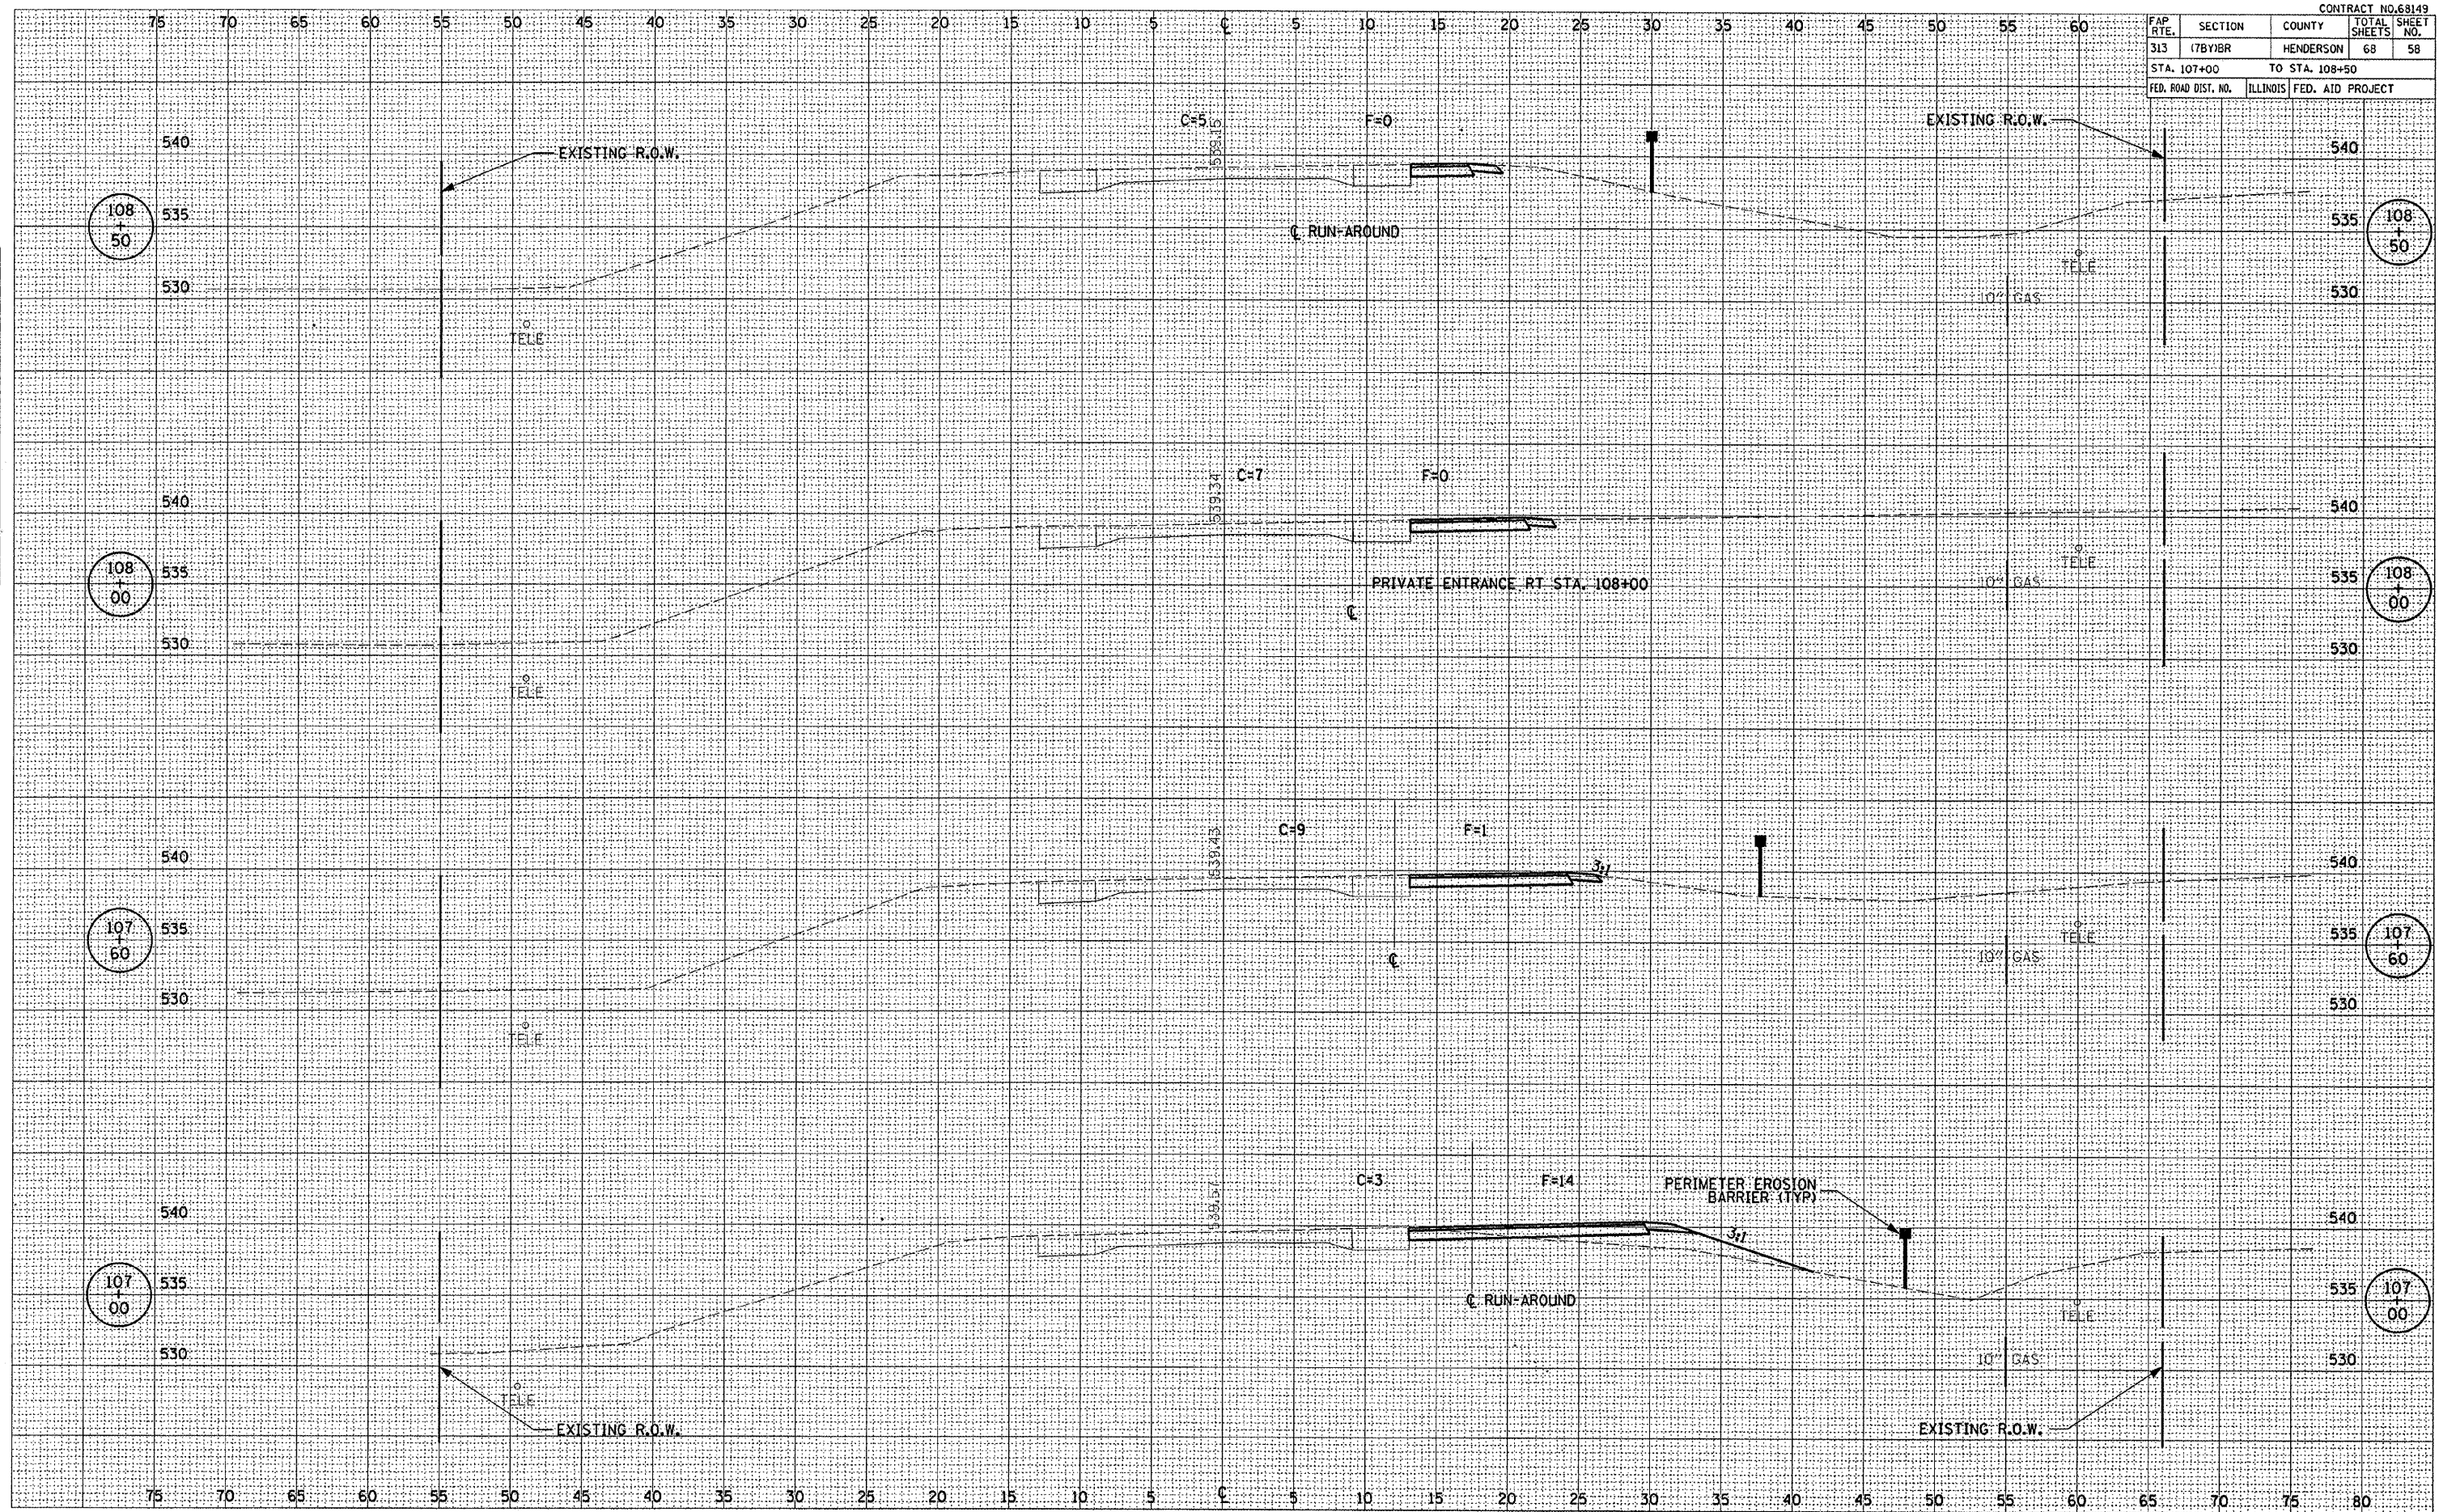

DATE: _____
 SURVEYED: _____
 SURVEY: _____
 TEMPLATE: _____
 NOTE BOOK: _____
 AREAS CHECKED: _____

DATE: _____
 SURVEYED: _____
 SURVEY: _____
 TEMPLATE: _____
 NOTE BOOK: _____
 AREAS CHECKED: _____