


CONTRACT NO. 68149			
FAP RTE.	SECTION	COUNTY	TOTAL SHEET NO.
313	(78Y)BR	HENDERSON	68
STA. 295+00		TO STA. 296+50	
FED. ROAD DIST. NO.	ILLINOIS	FED. AID PROJECT	

DATE	BY
DATE	BY
DATE	BY

DATE	BY
DATE	BY
DATE	BY

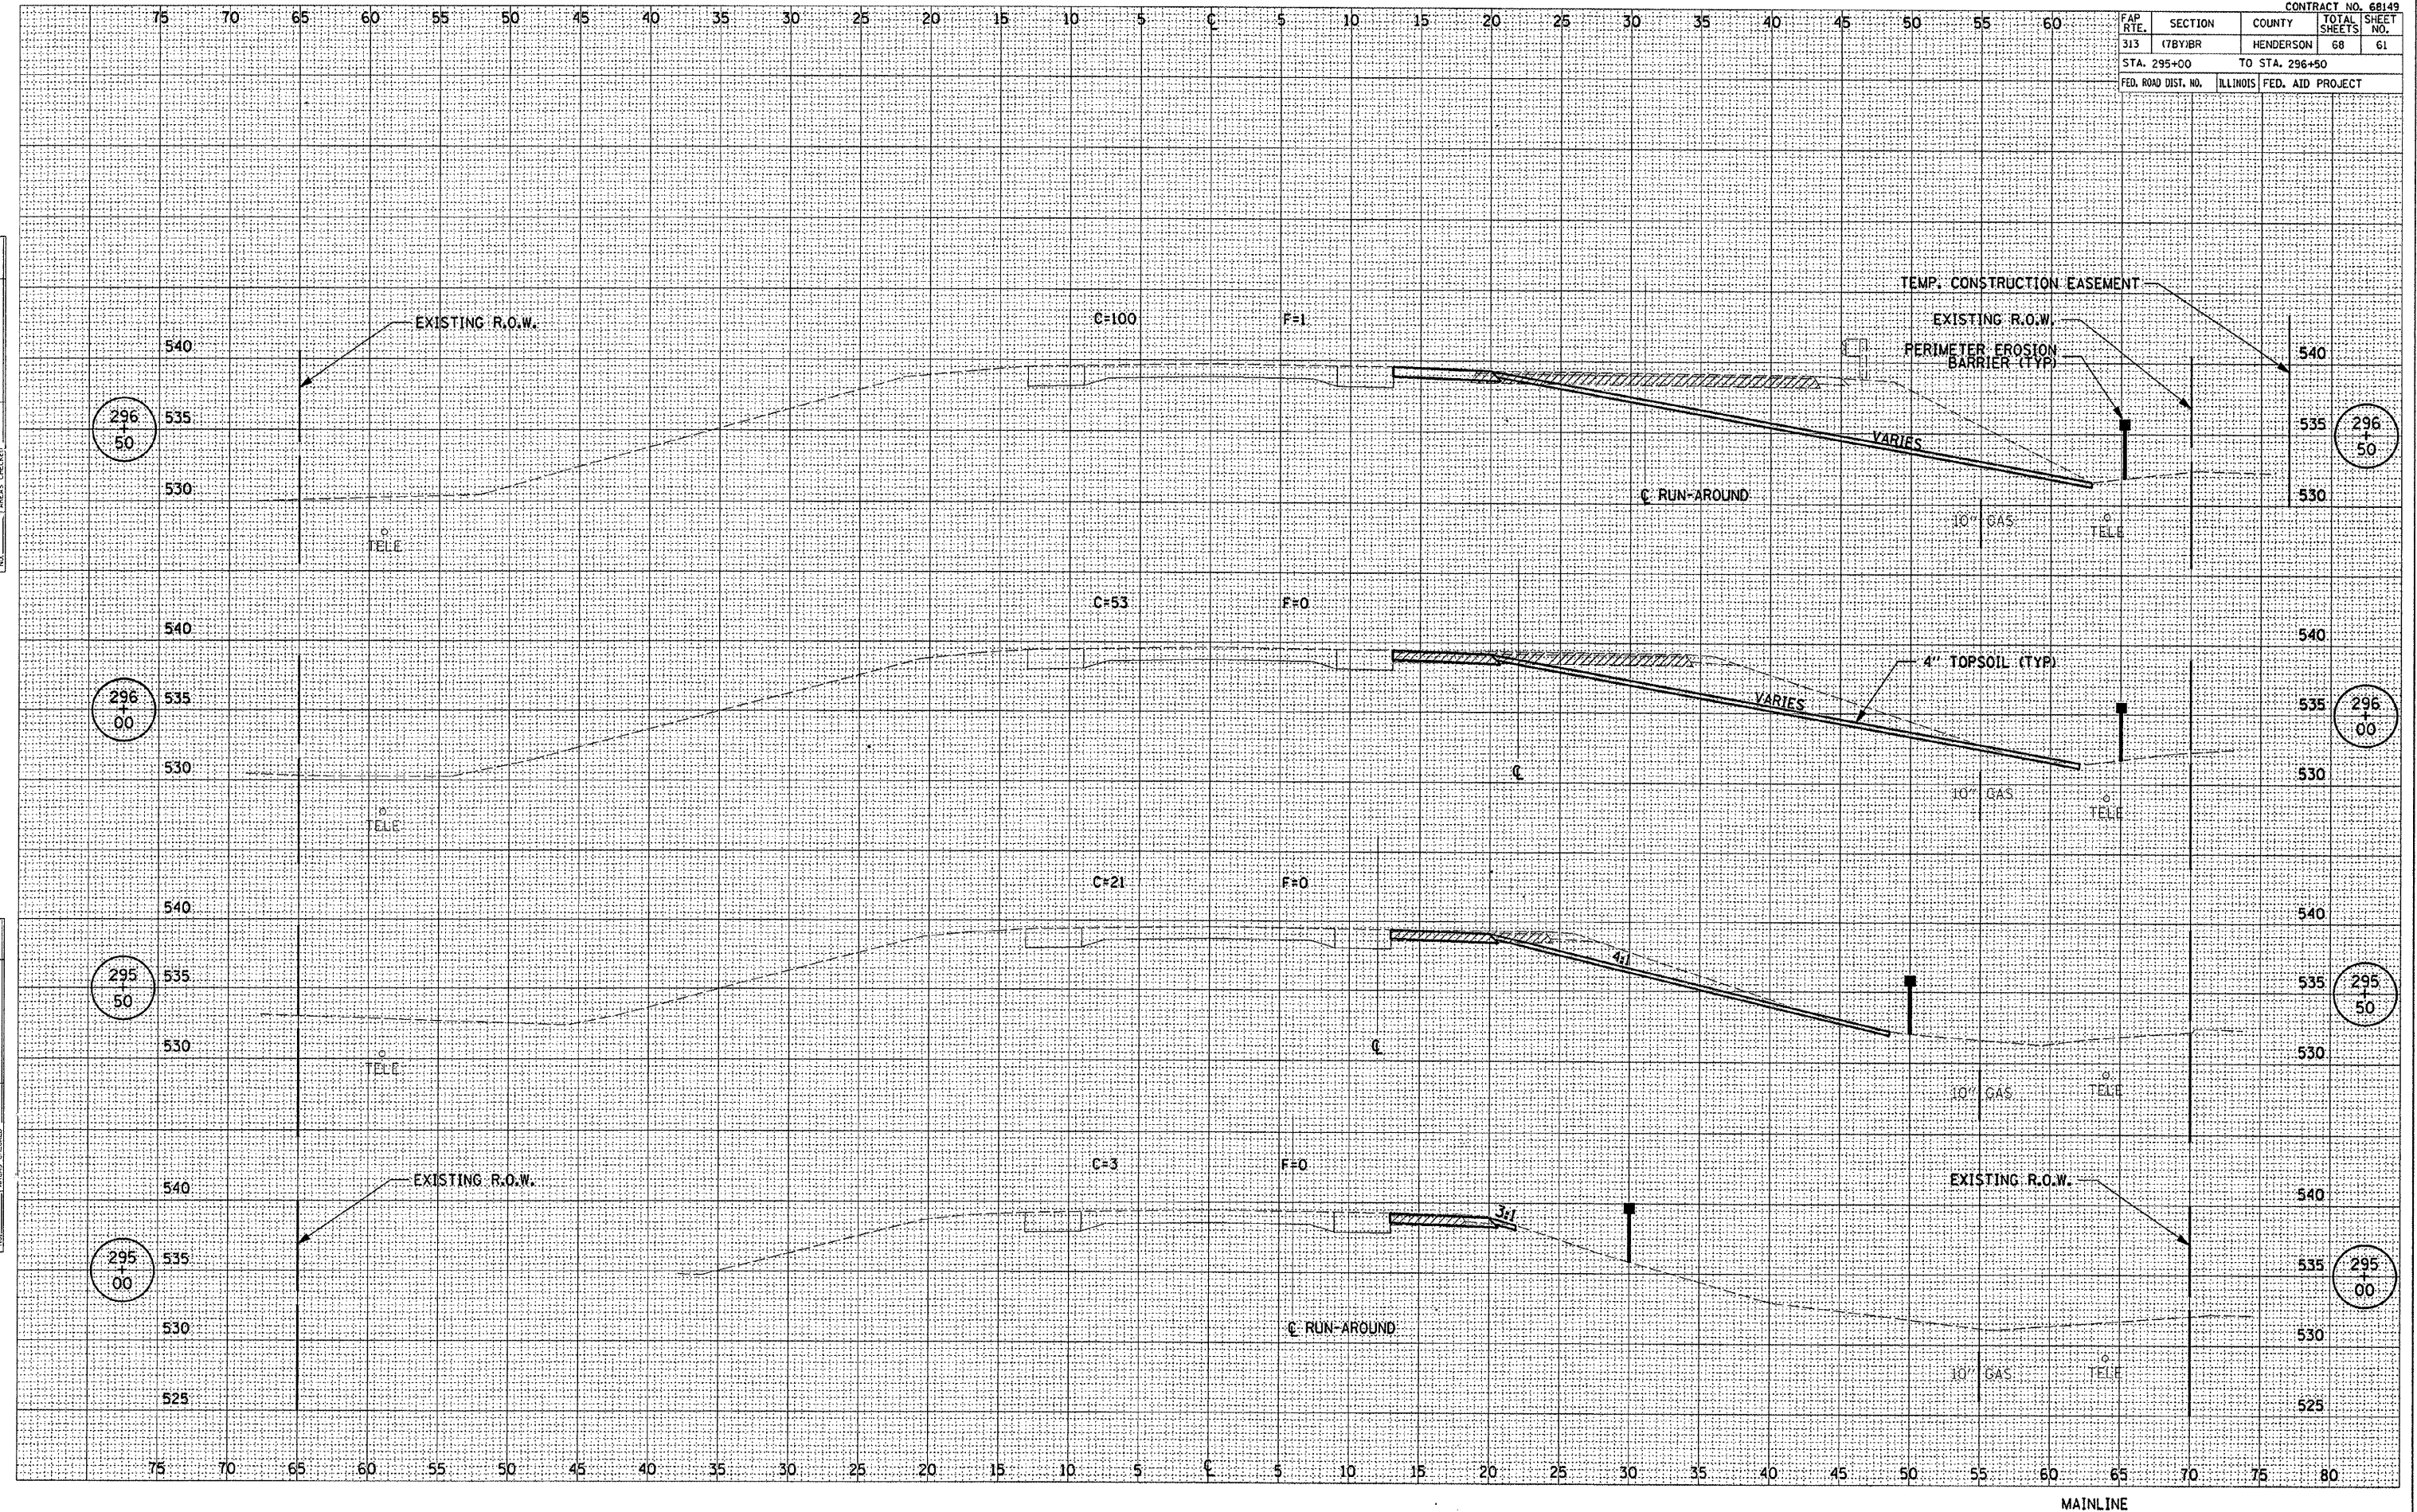

MAINLINE