


FAP RTE.	SECTION	COUNTY	TOTAL SHEETS
313	(7B)YBR	HENDERSON	68
STA. 298+50		TO STA. 300+00	
FED. ROAD DIST. NO.	ILLINOIS FED. AID PROJECT		

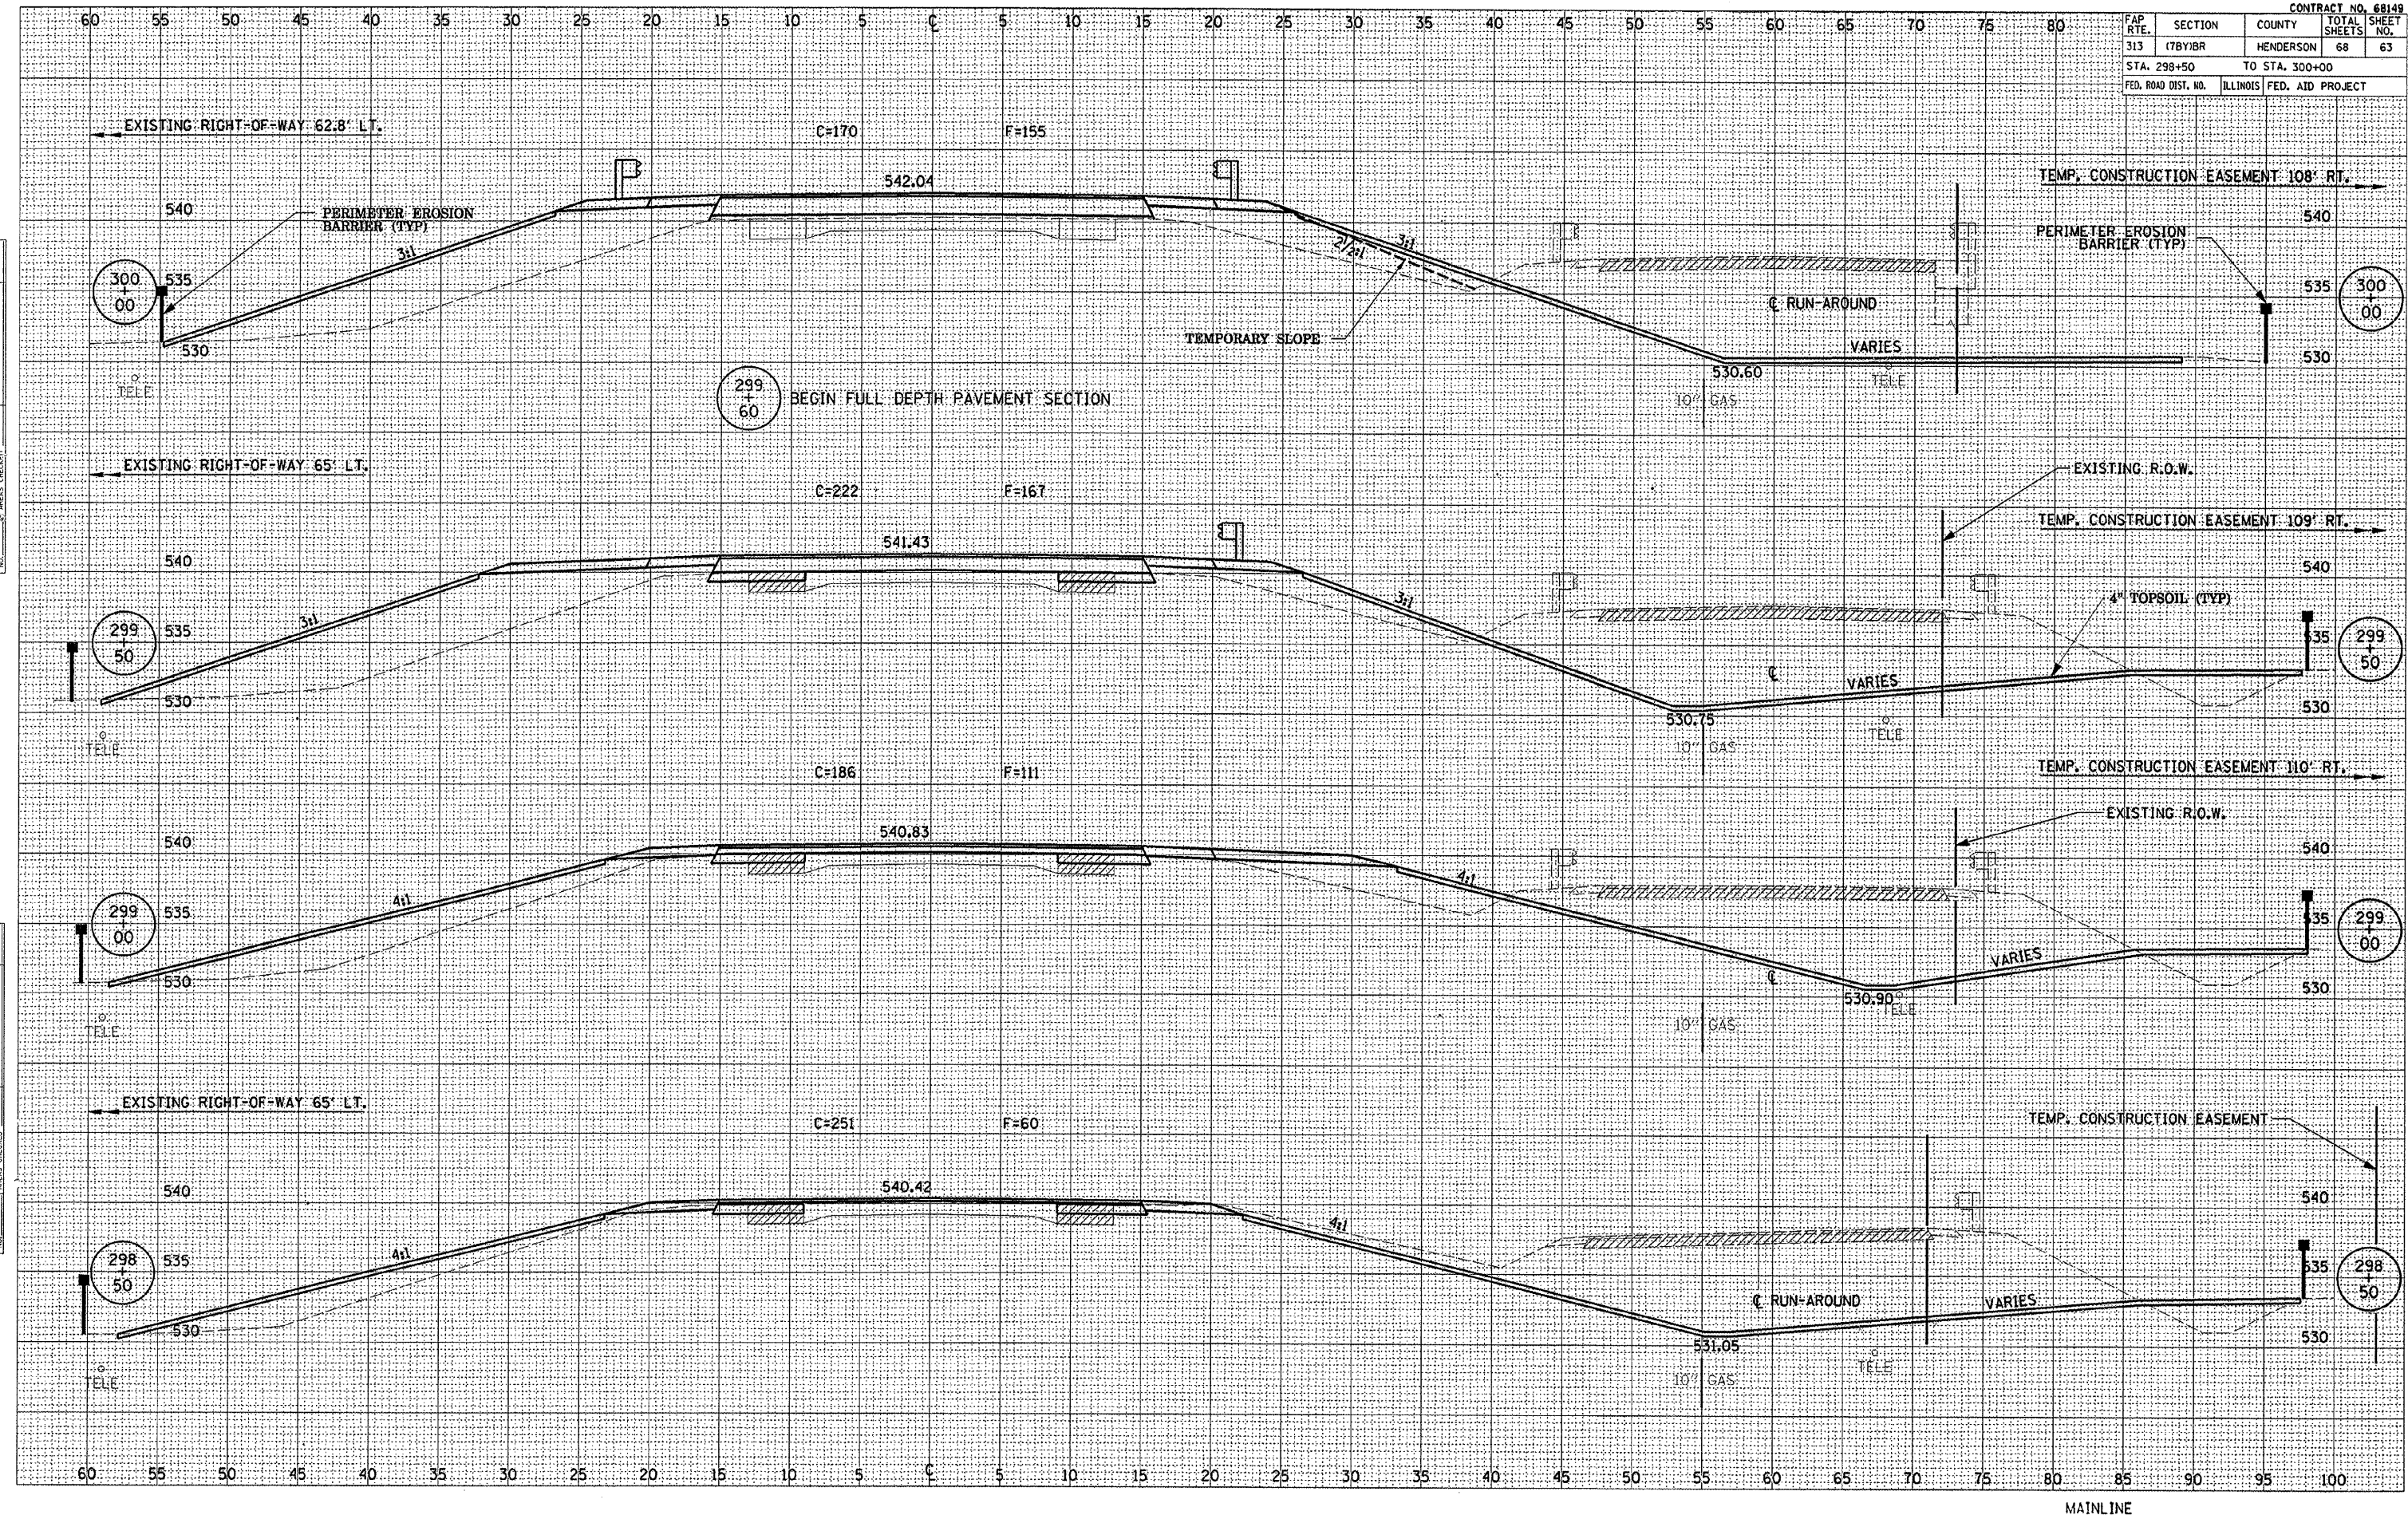

DATE: _____
 BY: _____
 SURVEYED _____
 PLOTTED _____
 TEMPLATE _____
 NOTE BOOK _____
 AREAS CHECKED _____

DATE: _____
 BY: _____
 SURVEYED _____
 PLOTTED _____
 TEMPLATE _____
 NOTE BOOK _____
 AREAS CHECKED _____