


FAP RTE.	SECTION	COUNTY	TOTAL SHEETS	SHEET NO.
313	(78Y)BR	HENDERSON	68	64
STA. 300+50		TO STA. 302+50		
FED. ROAD DIST. NO.	ILLINOIS	FED. AID PROJECT		

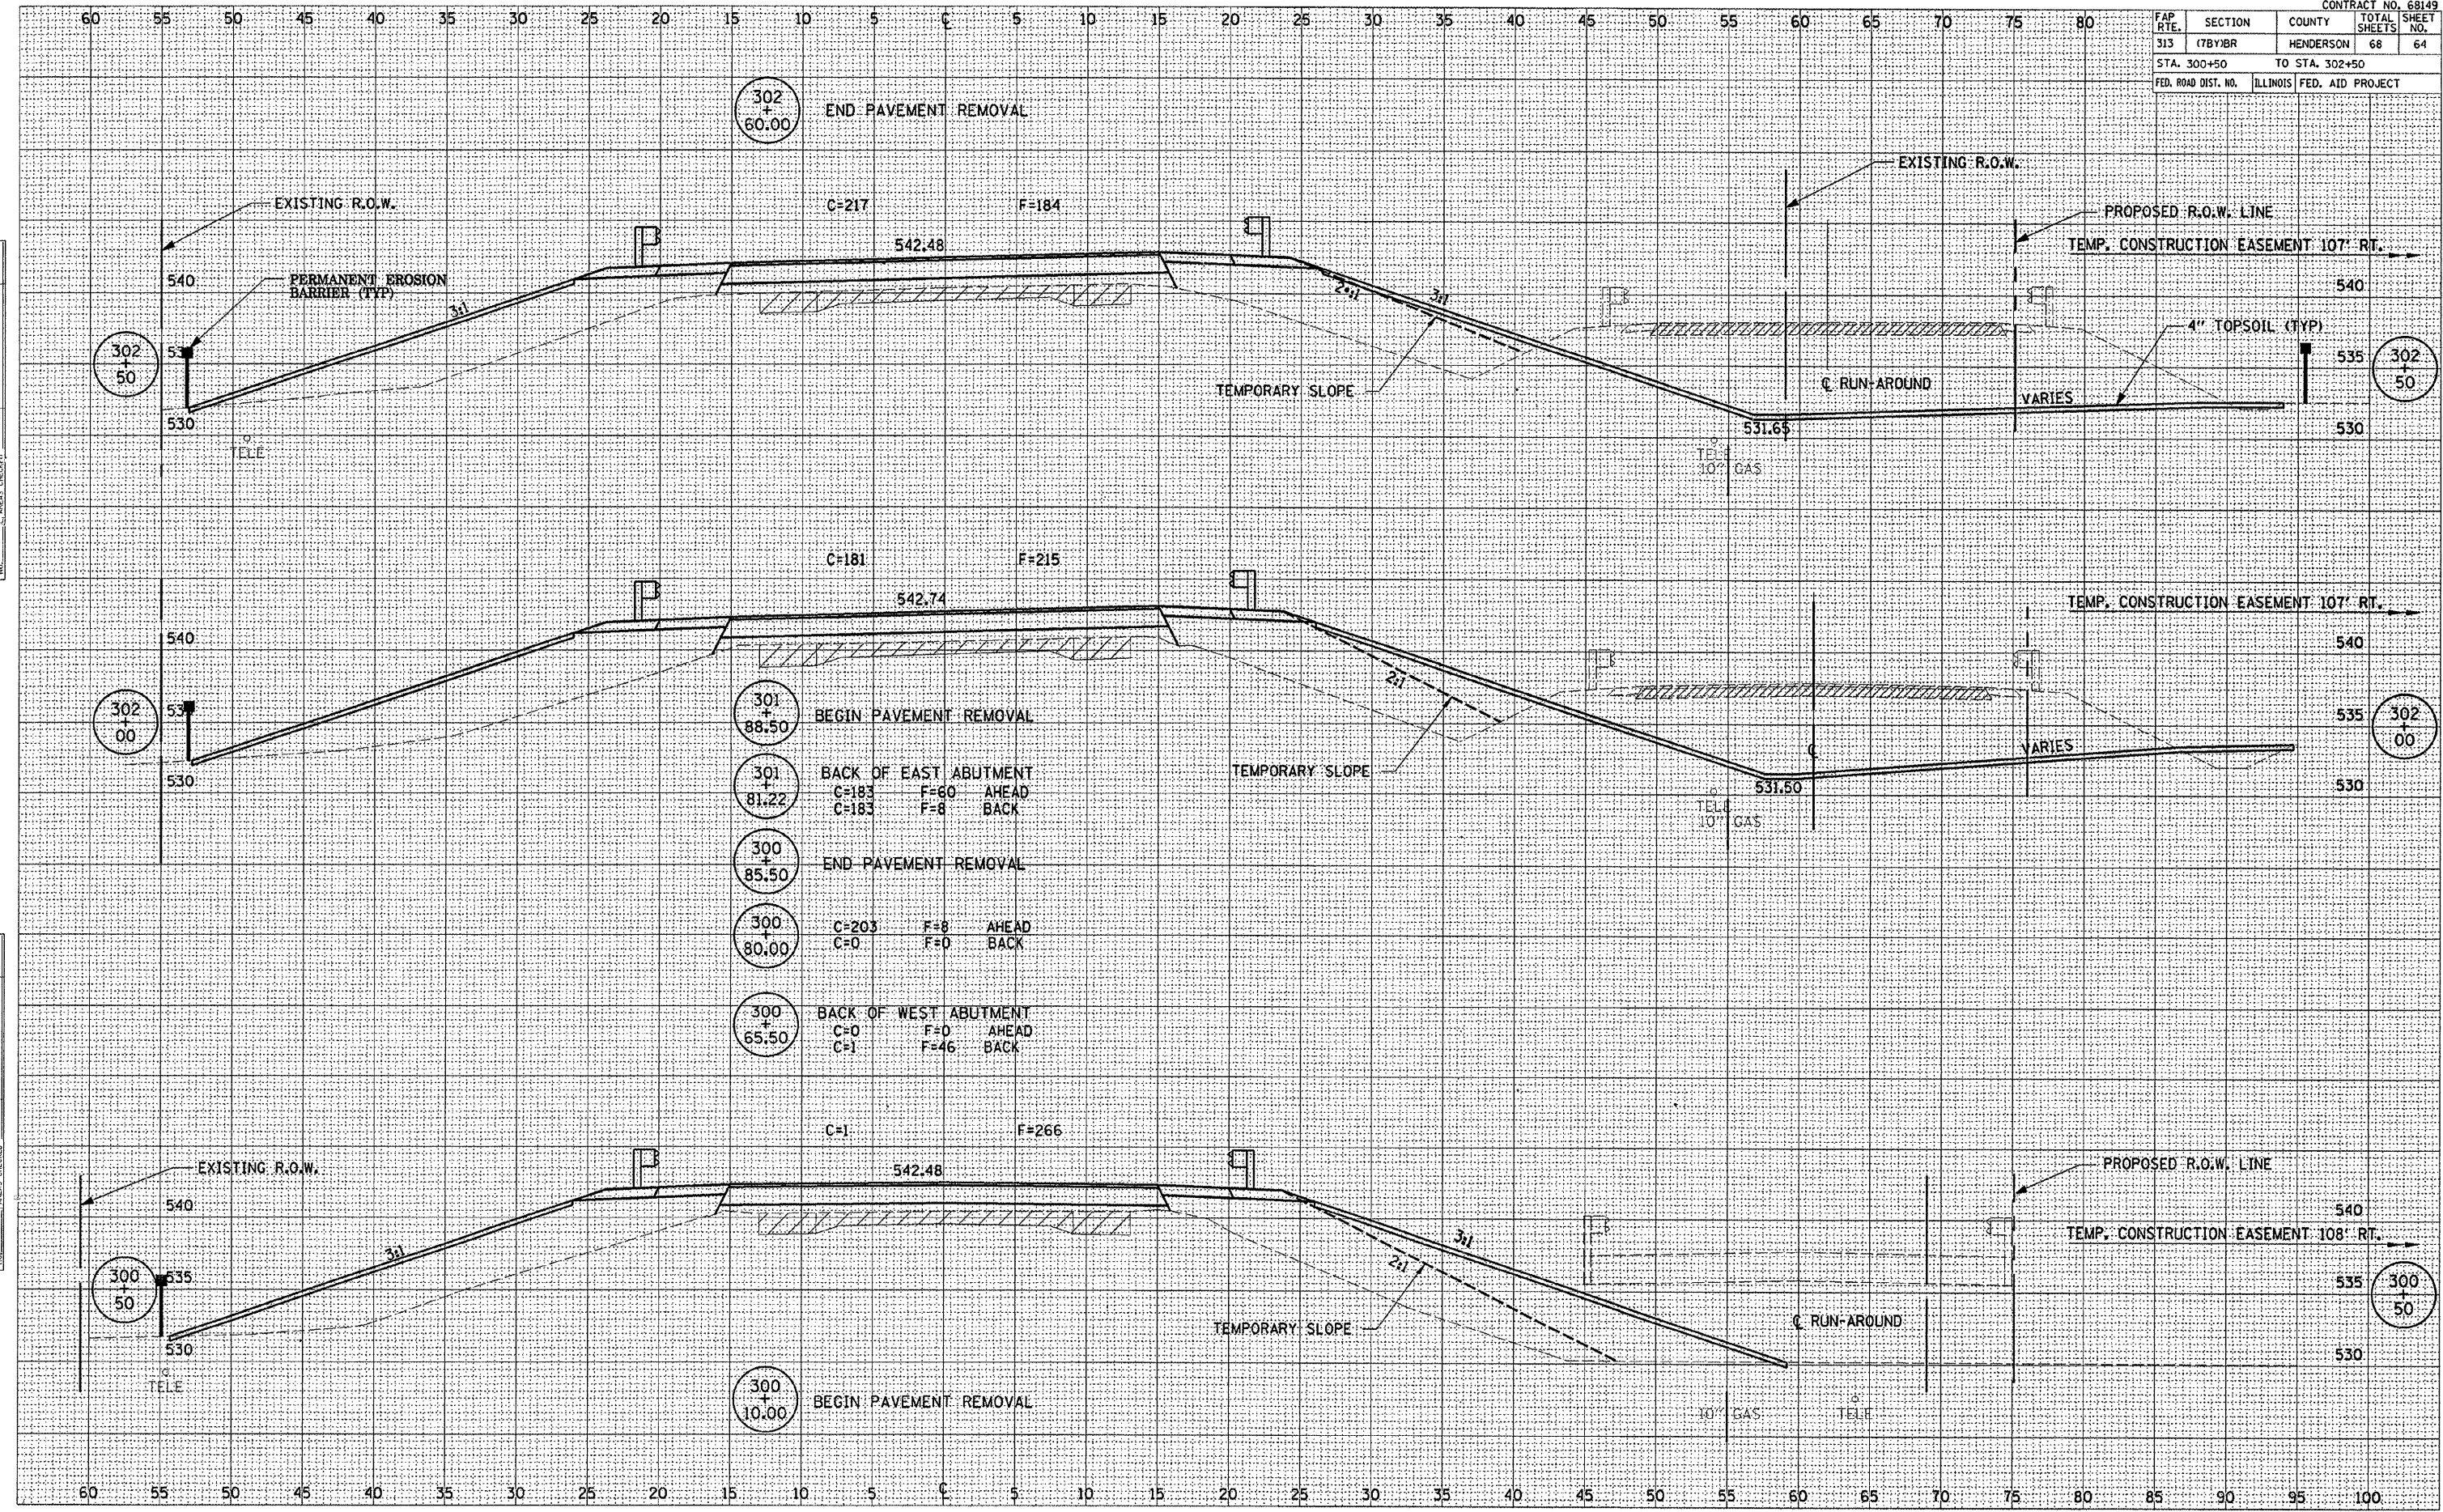

DATE  
BY  
SURVEYED  
PLOTTED  
FINAL SHEET  
NOTE BOOK  
NO.

DATE  
BY  
SURVEYED  
PLOTTED  
FINAL SHEET  
NOTE BOOK  
NO.