
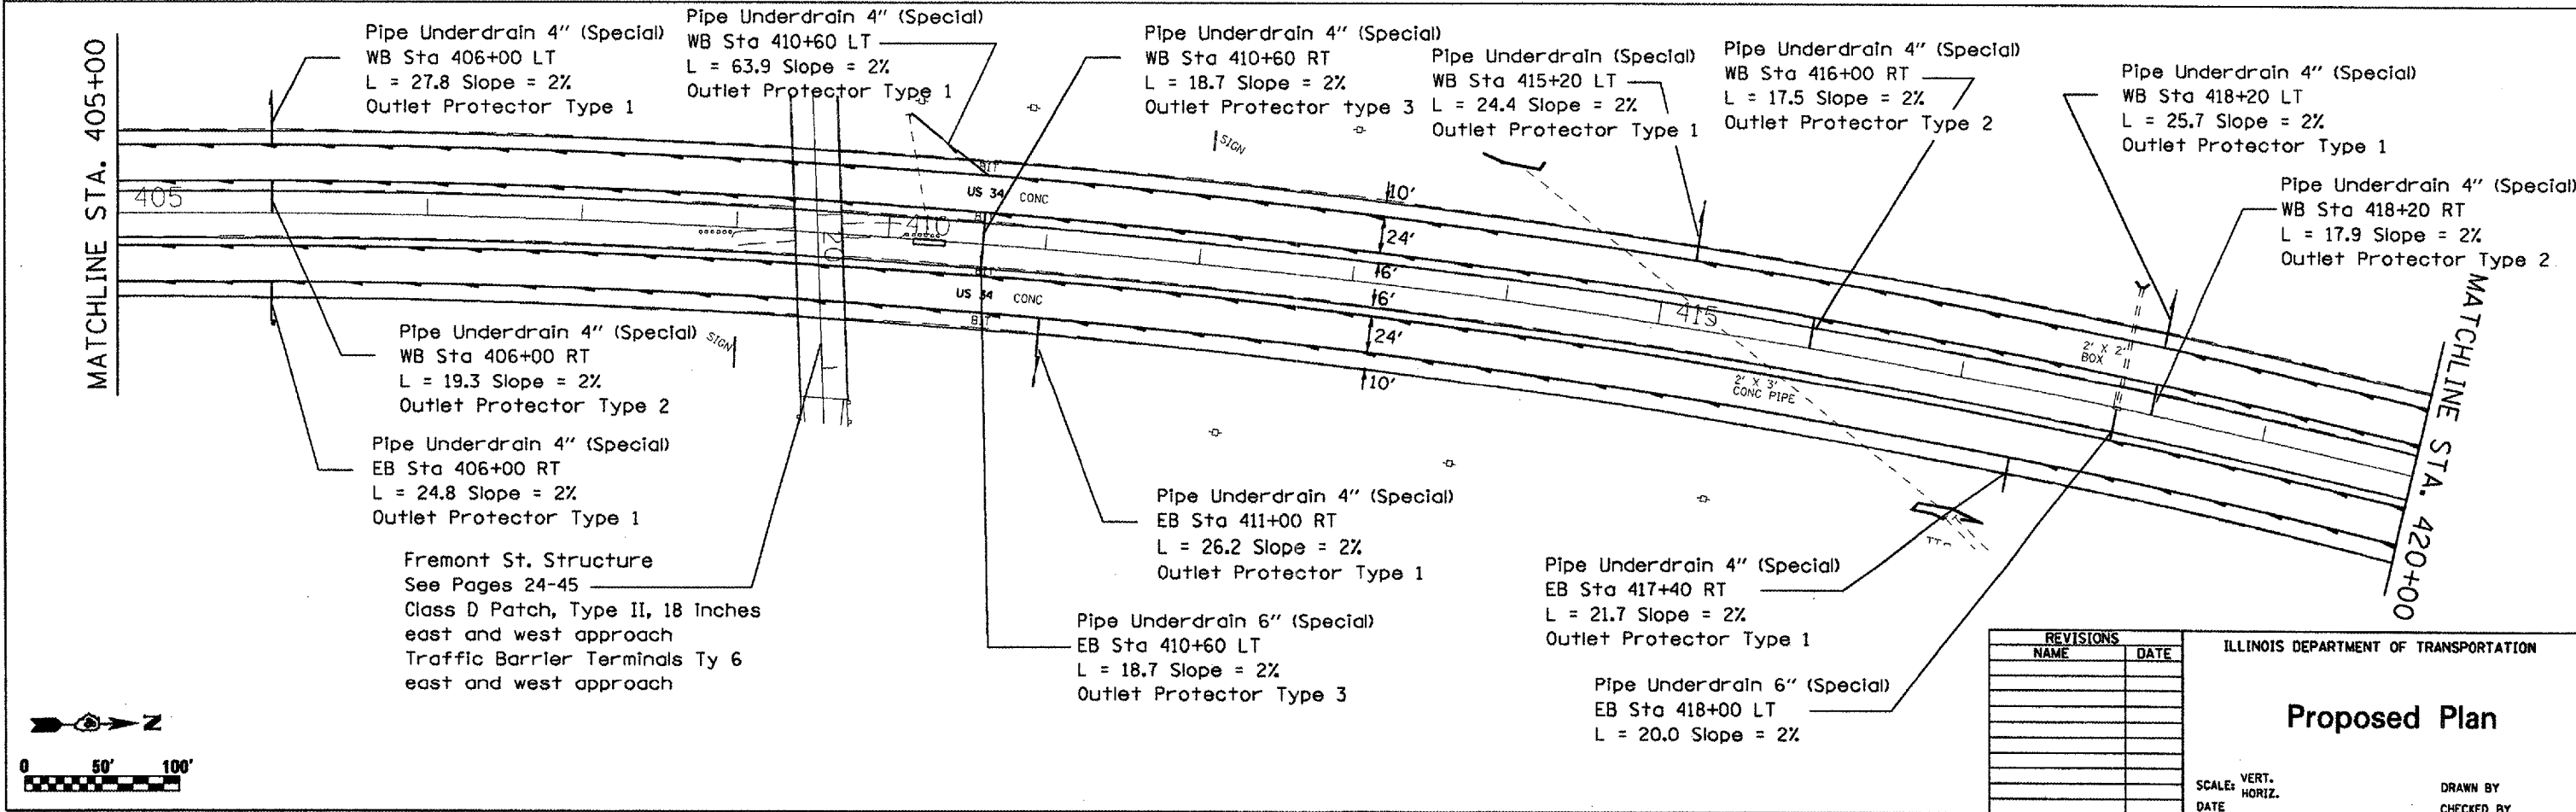


F.A.P. RTE.	SECTION	COUNTY	TOTAL SHEETS	SHEET NO.
313	18RS,(18HBI)	KNOX	70	12
STA.		TO STA.		
FED. ROAD DIST. NO.		ILLINOIS FED. AID PROJECT		

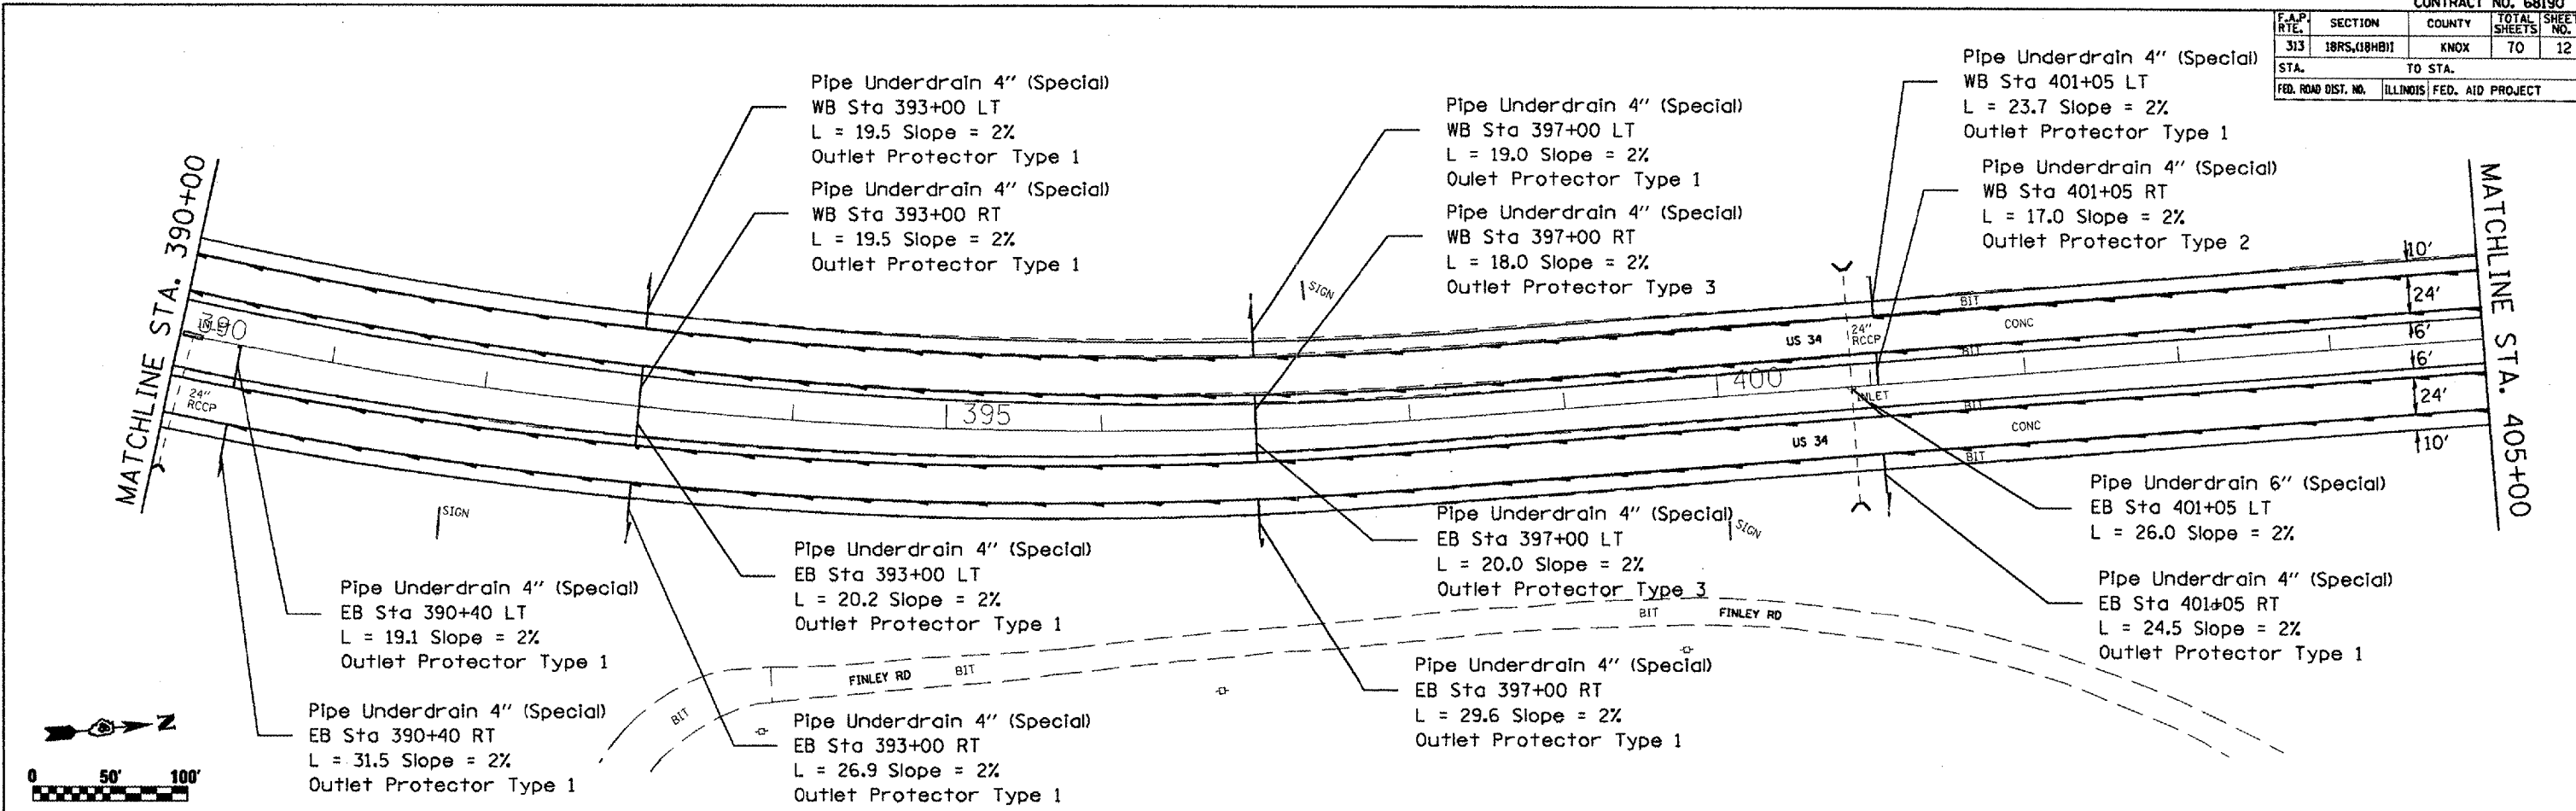

REVISIONS	
NAME	DATE

ILLINOIS DEPARTMENT OF TRANSPORTATION

Proposed Plan

VERT. SCALE: 1" = 10'
 HORIZ. SCALE: 1" = 100'
 DATE: _____
 DRAWN BY: _____
 CHECKED BY: _____

PLOT DATE = 10/16/2007
 PLOT SCALE = 1/8" = 100'
 USER NAME = huda@iastate.edu