
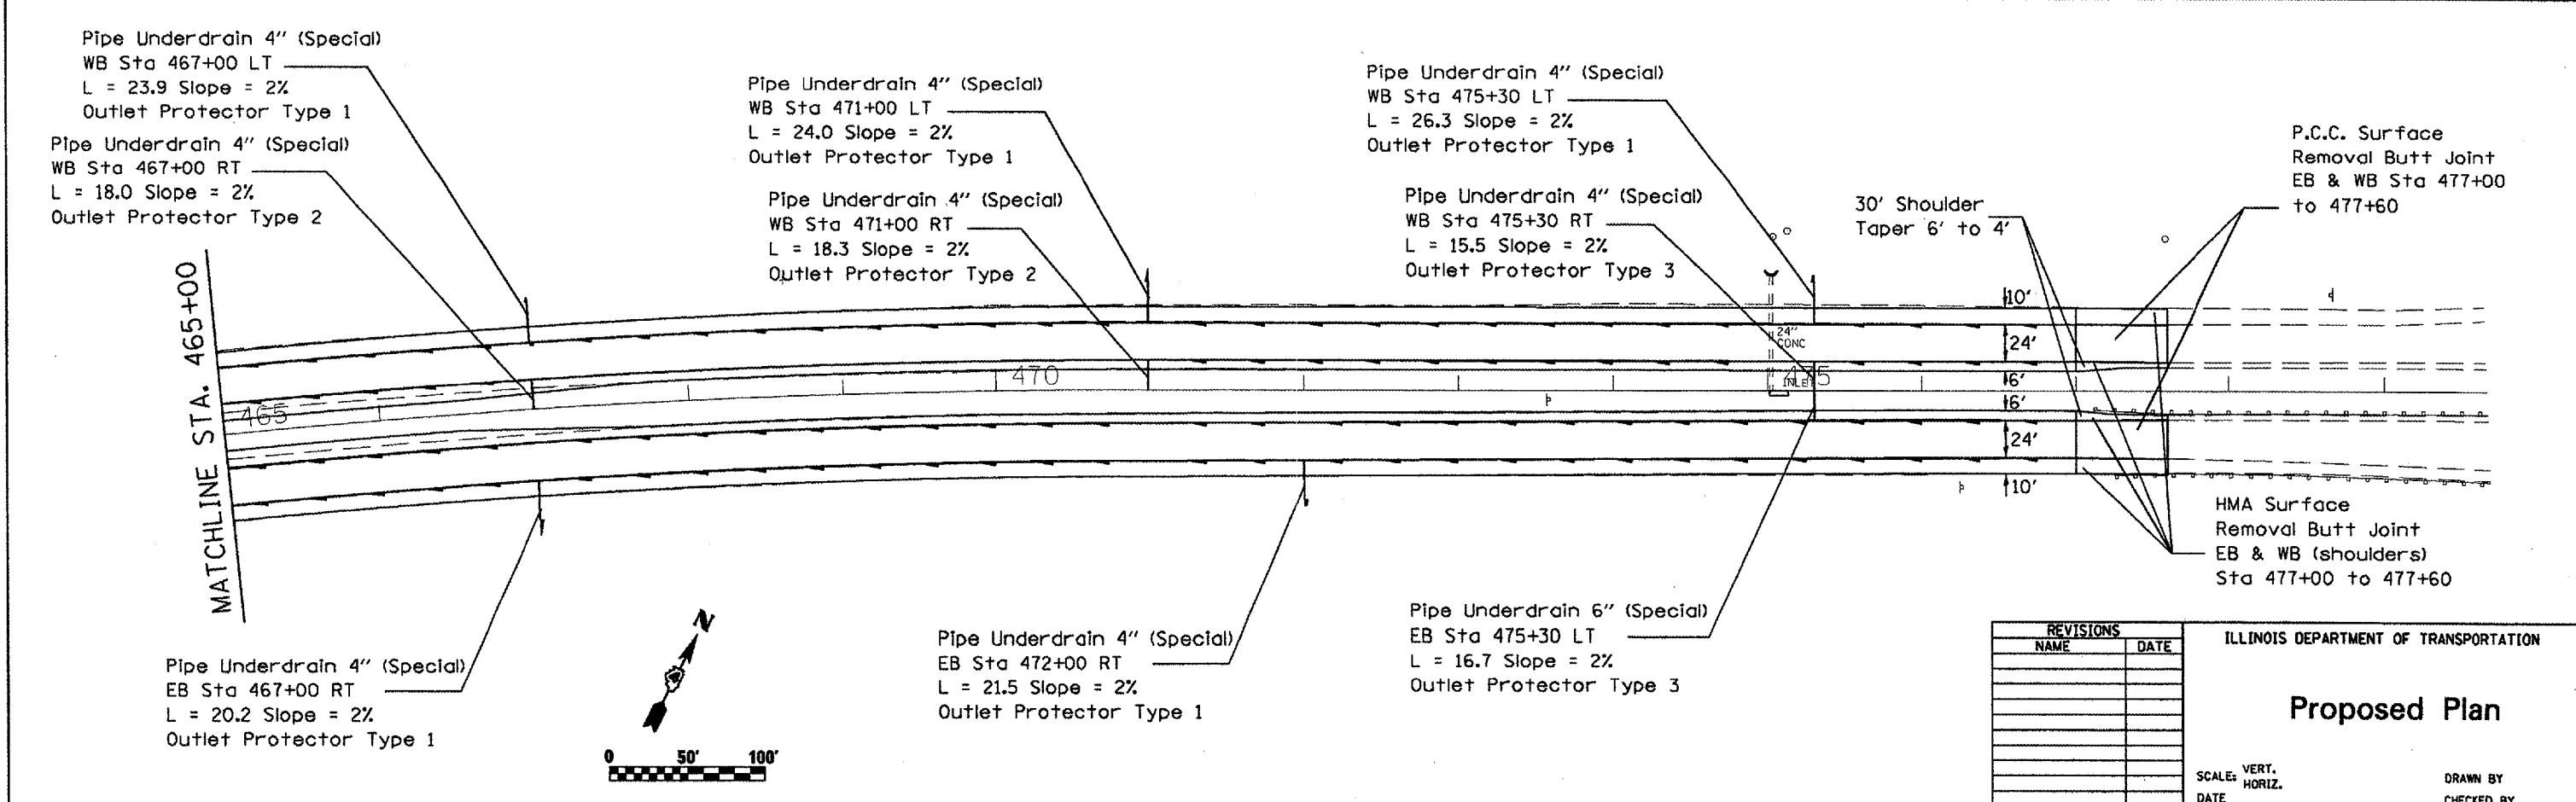


F.A.P. RYE	SECTION	COUNTY	TOTAL SHEETS	SHEET NO.
313	18RS, (18MB)	KNOX	70	14
STA.		TO STA.		
FED. ROAD DIST. NO.		ILLINOIS FED. AID PROJECT		

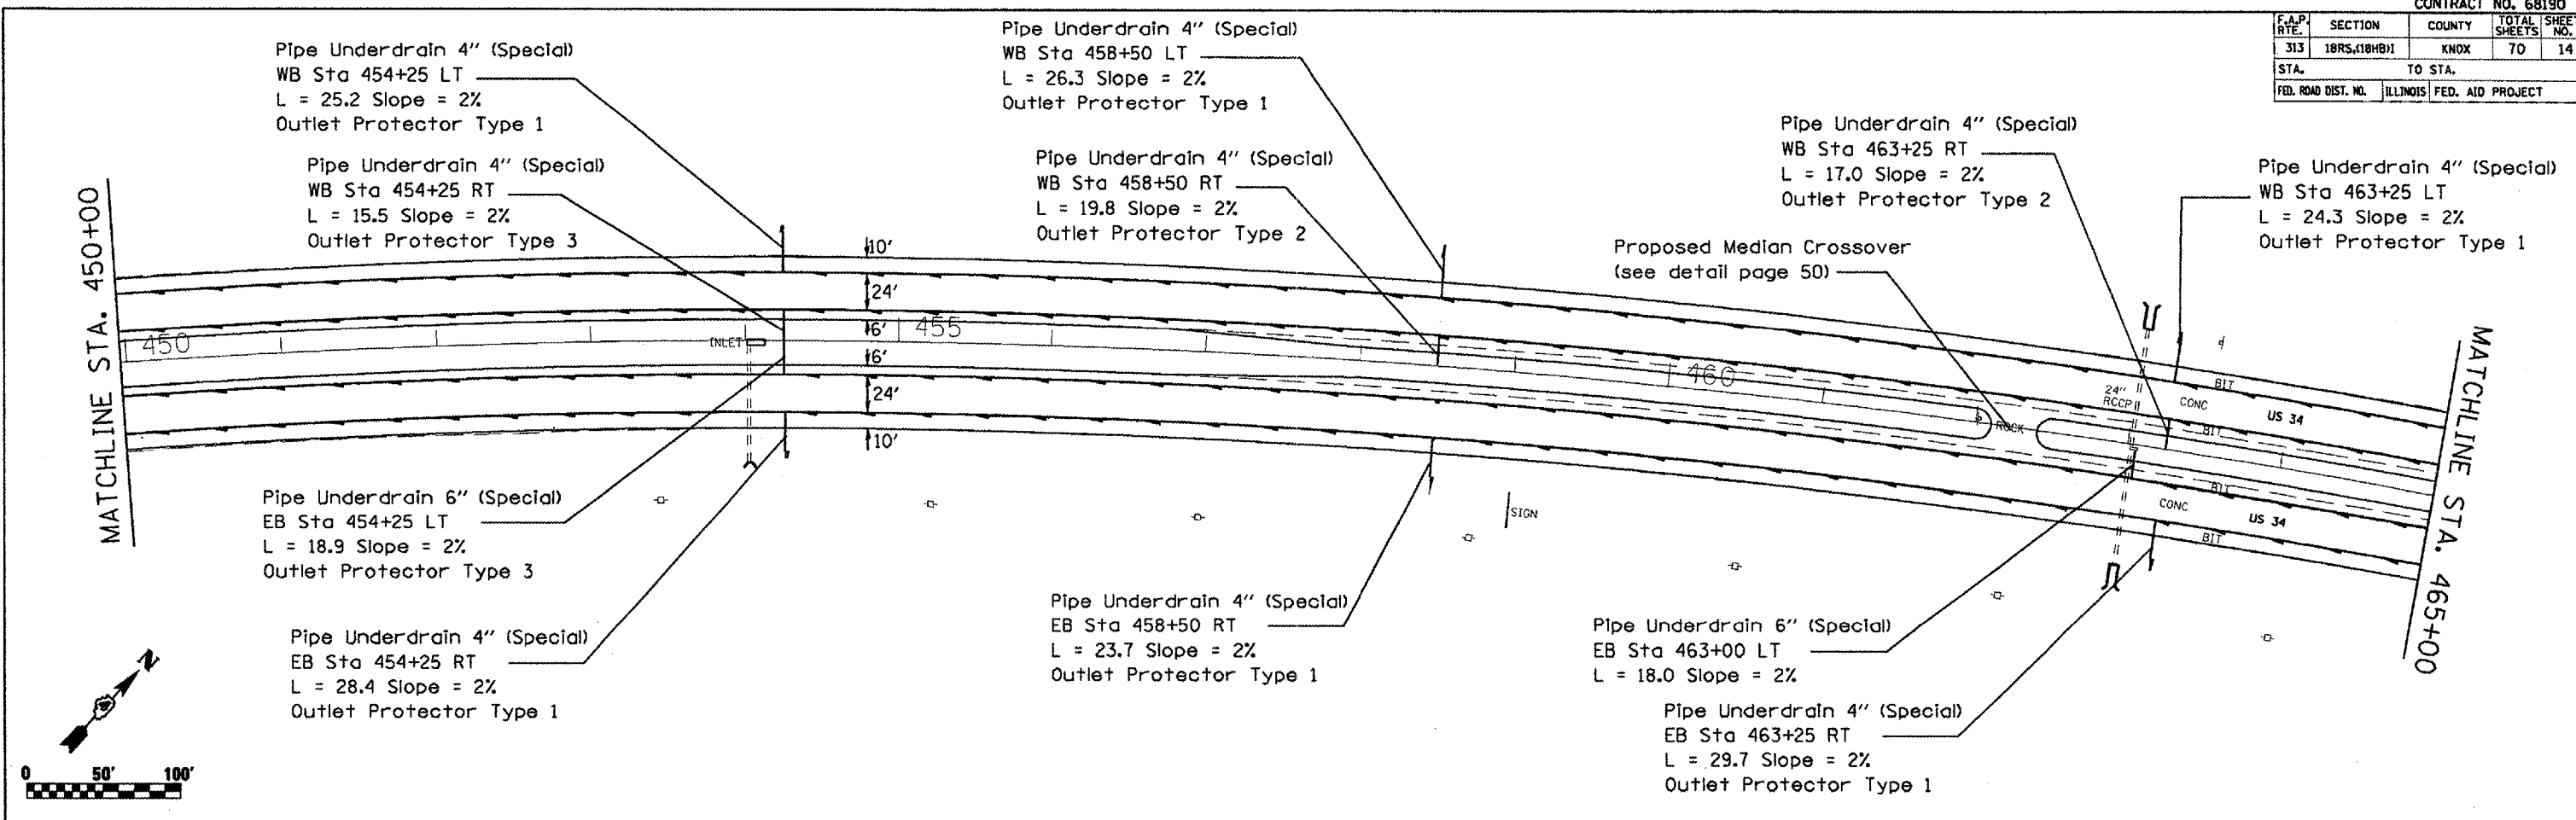

REVISIONS	
NAME	DATE

ILLINOIS DEPARTMENT OF TRANSPORTATION

## Proposed Plan

SCALE: VERT. \_\_\_\_\_  
HORIZ. \_\_\_\_\_

DATE \_\_\_\_\_

DRAWN BY \_\_\_\_\_  
CHECKED BY \_\_\_\_\_

PLOT DATE = 10/18/2007  
 PLOT SCALE = 1/8" = 100'  
 USER NAME = hndelstone