



F.A.P. RY.	SECTION	COUNTY	TOTAL SHEETS	SHEET NO.
313	18RS,18HB1	KNOX	70	16
STA.		TO STA.		
FED. ROAD DIST. NO.		ILLINOIS FED. AID PROJECT		

Stage I


- Stage I Removal**
Remove Combination Concrete Curb and Gutter RT
Remove Gutter Outlet RT
- Stage I Construction**
Construct Temporary Pavement RT
- Stage I Traffic Control**
Standard 701701 and as directed by the Engineer

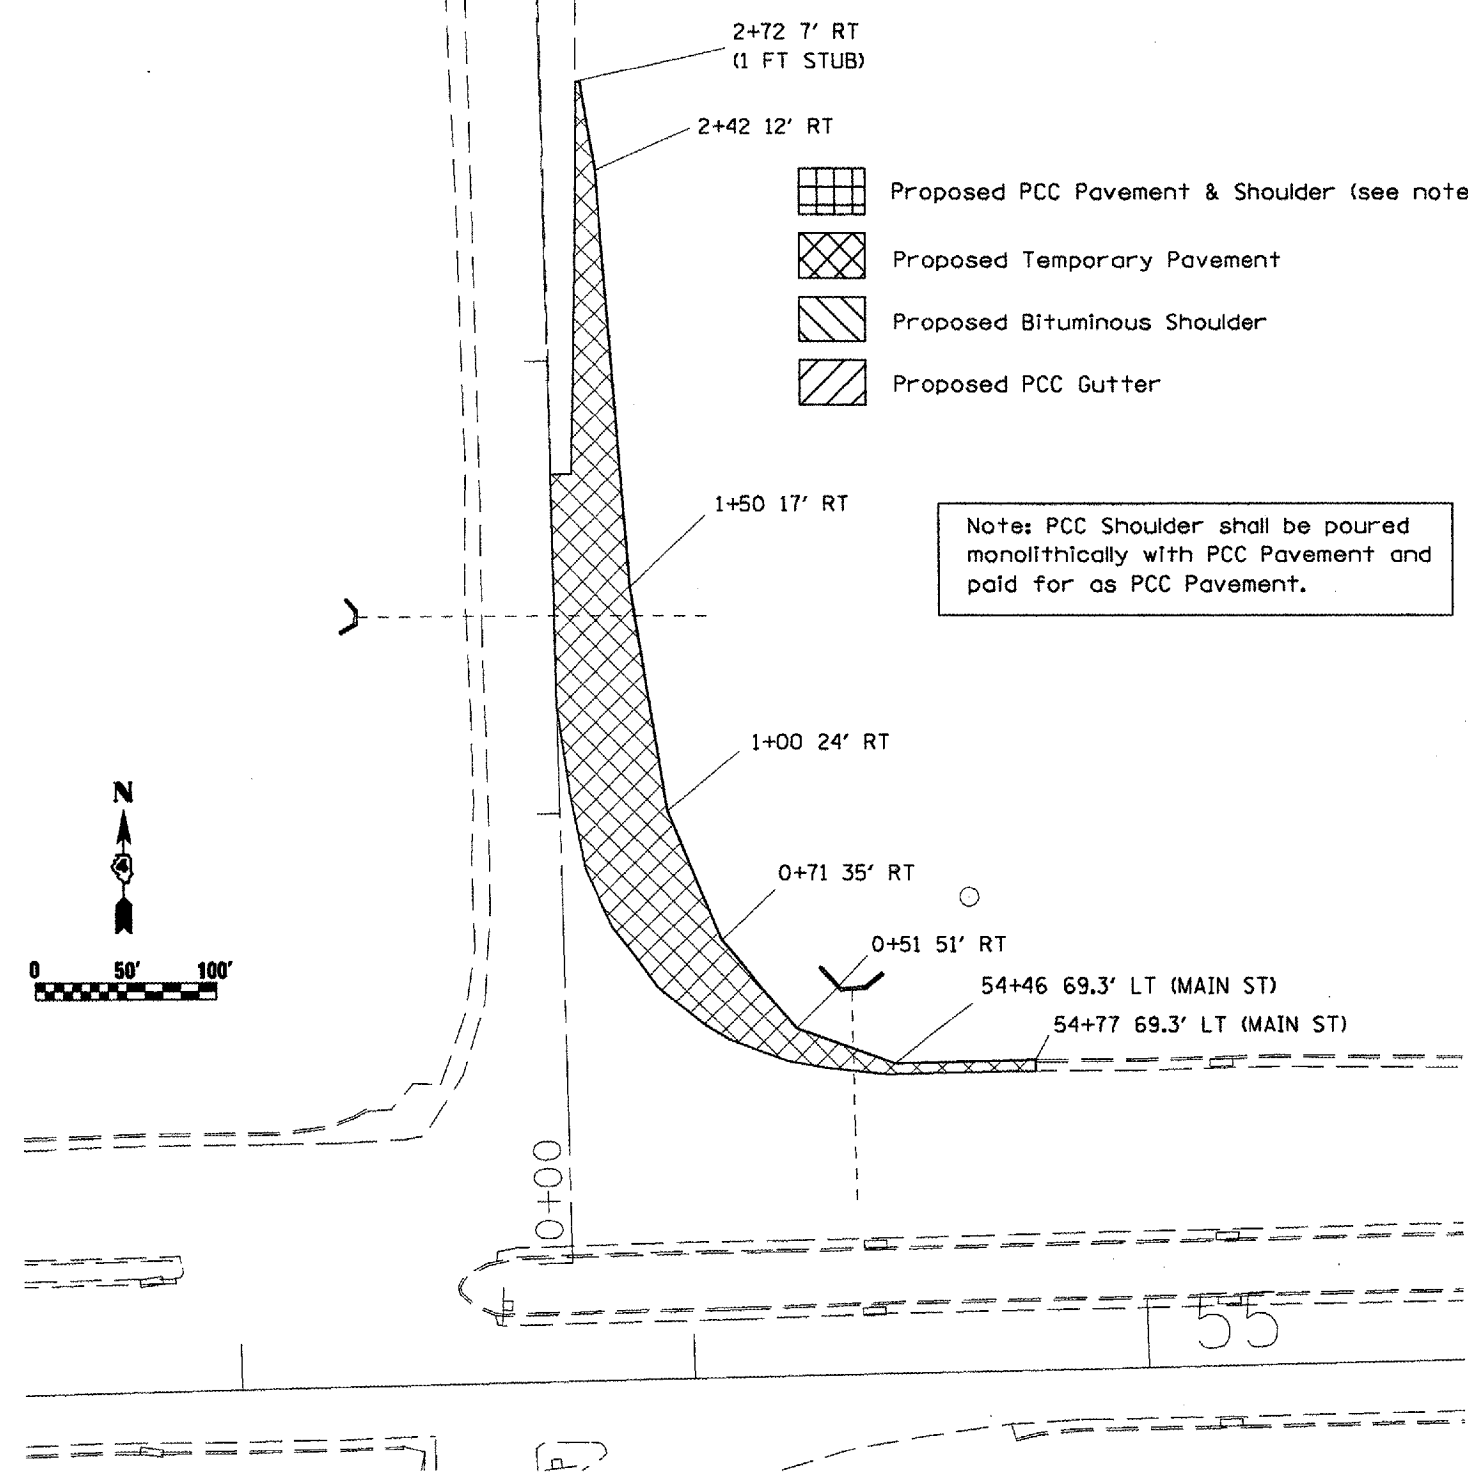

Stage II

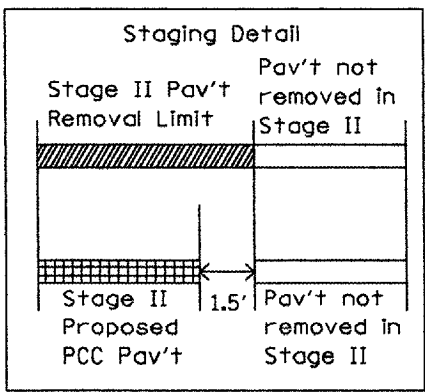

- Stage II Removal**
Remove Pavement LT
Remove Bituminous Shoulder LT
Remove Gutter Outlet LT
- Stage II Construction**
Construct PCC Pavement & Shoulder LT
Construct Temporary Pavement LT
- Stage II Traffic Control**
Standard 701602 (Sp1)
(See Maintenance of Traffic detail page 18)

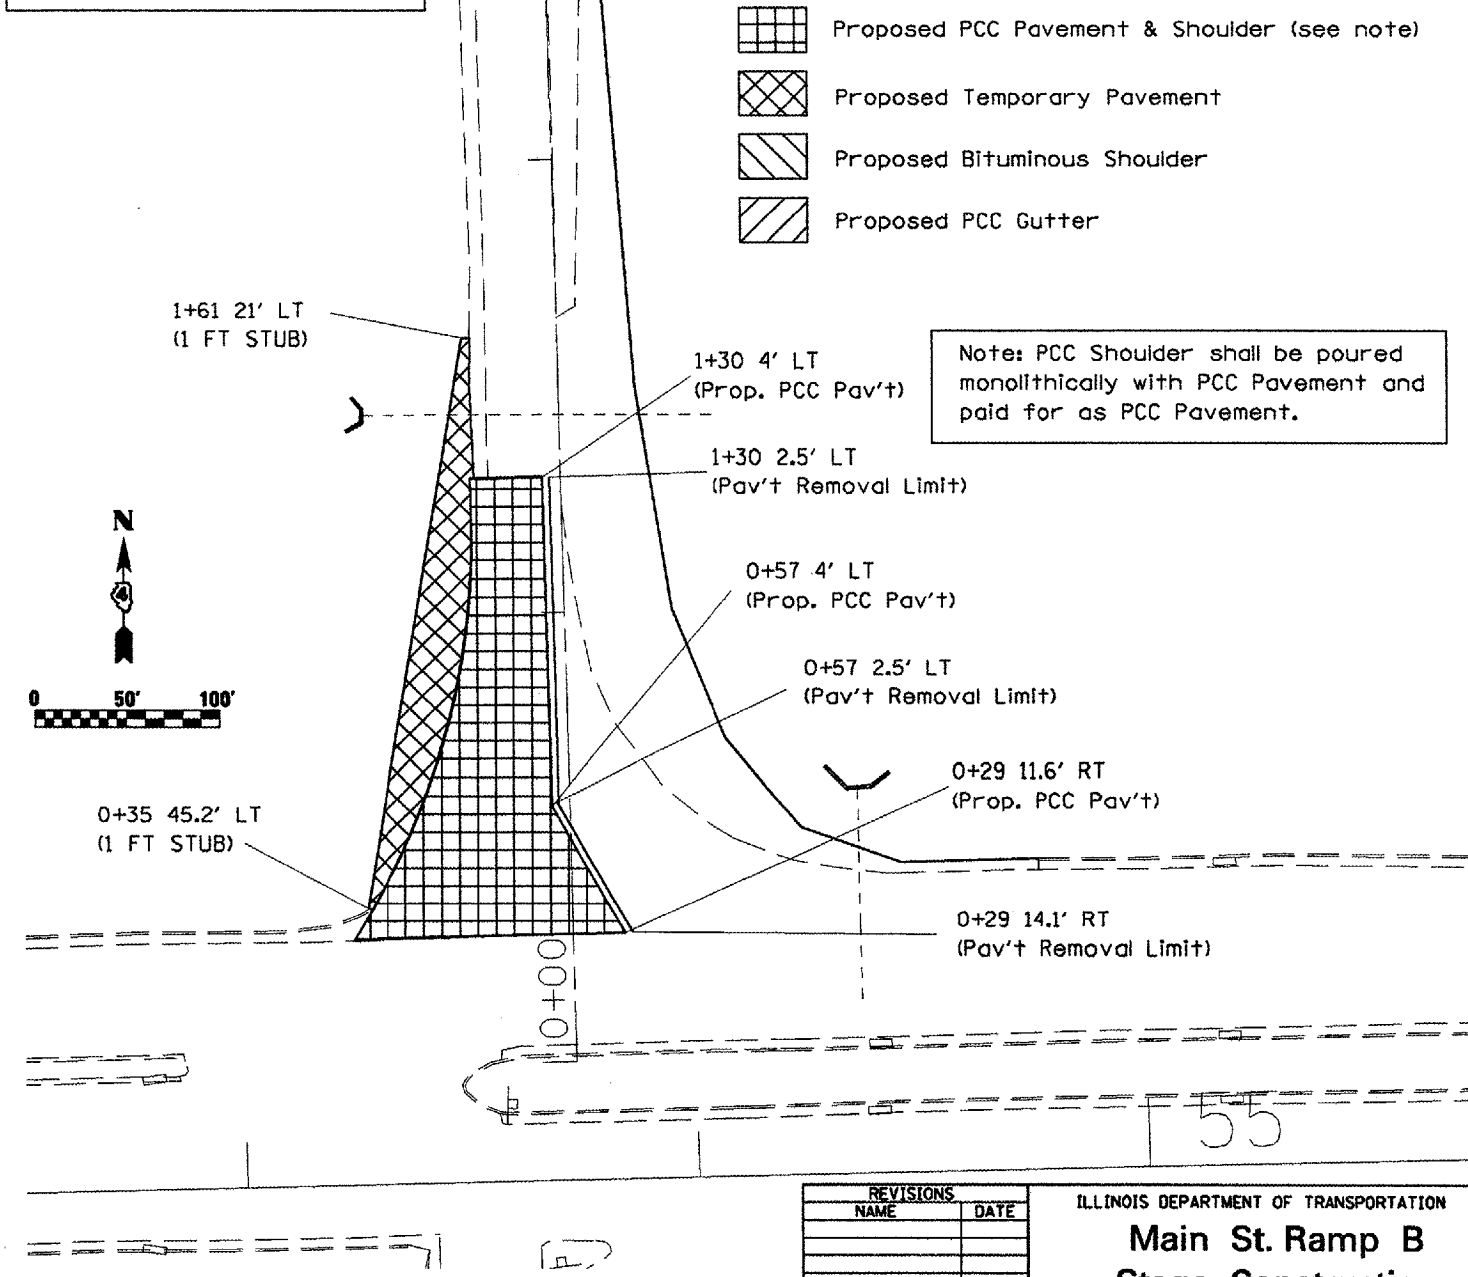

PLOT DATE = 10/16/2007
 FILE NAME = C:\pav\stage1\stage1.dgn
 USER NAME = hndh10000

REVISIONS	
NAME	DATE

ILLINOIS DEPARTMENT OF TRANSPORTATION
**Main St. Ramp B
 Stage Construction
 Stages I & II**

SCALE: VERT. _____
 HORIZ. _____
 DATE _____

DRAWN BY _____
 CHECKED BY _____