

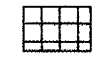



F.A.P. RTE.	SECTION	COUNTY	TOTAL SHEETS	SHEET NO.
313	18RS, (18HB)1	KNOX	70	17
STA.		TO STA.		
FED. ROAD DIST. NO.		ILLINOIS FED. AID PROJECT		

Stage III

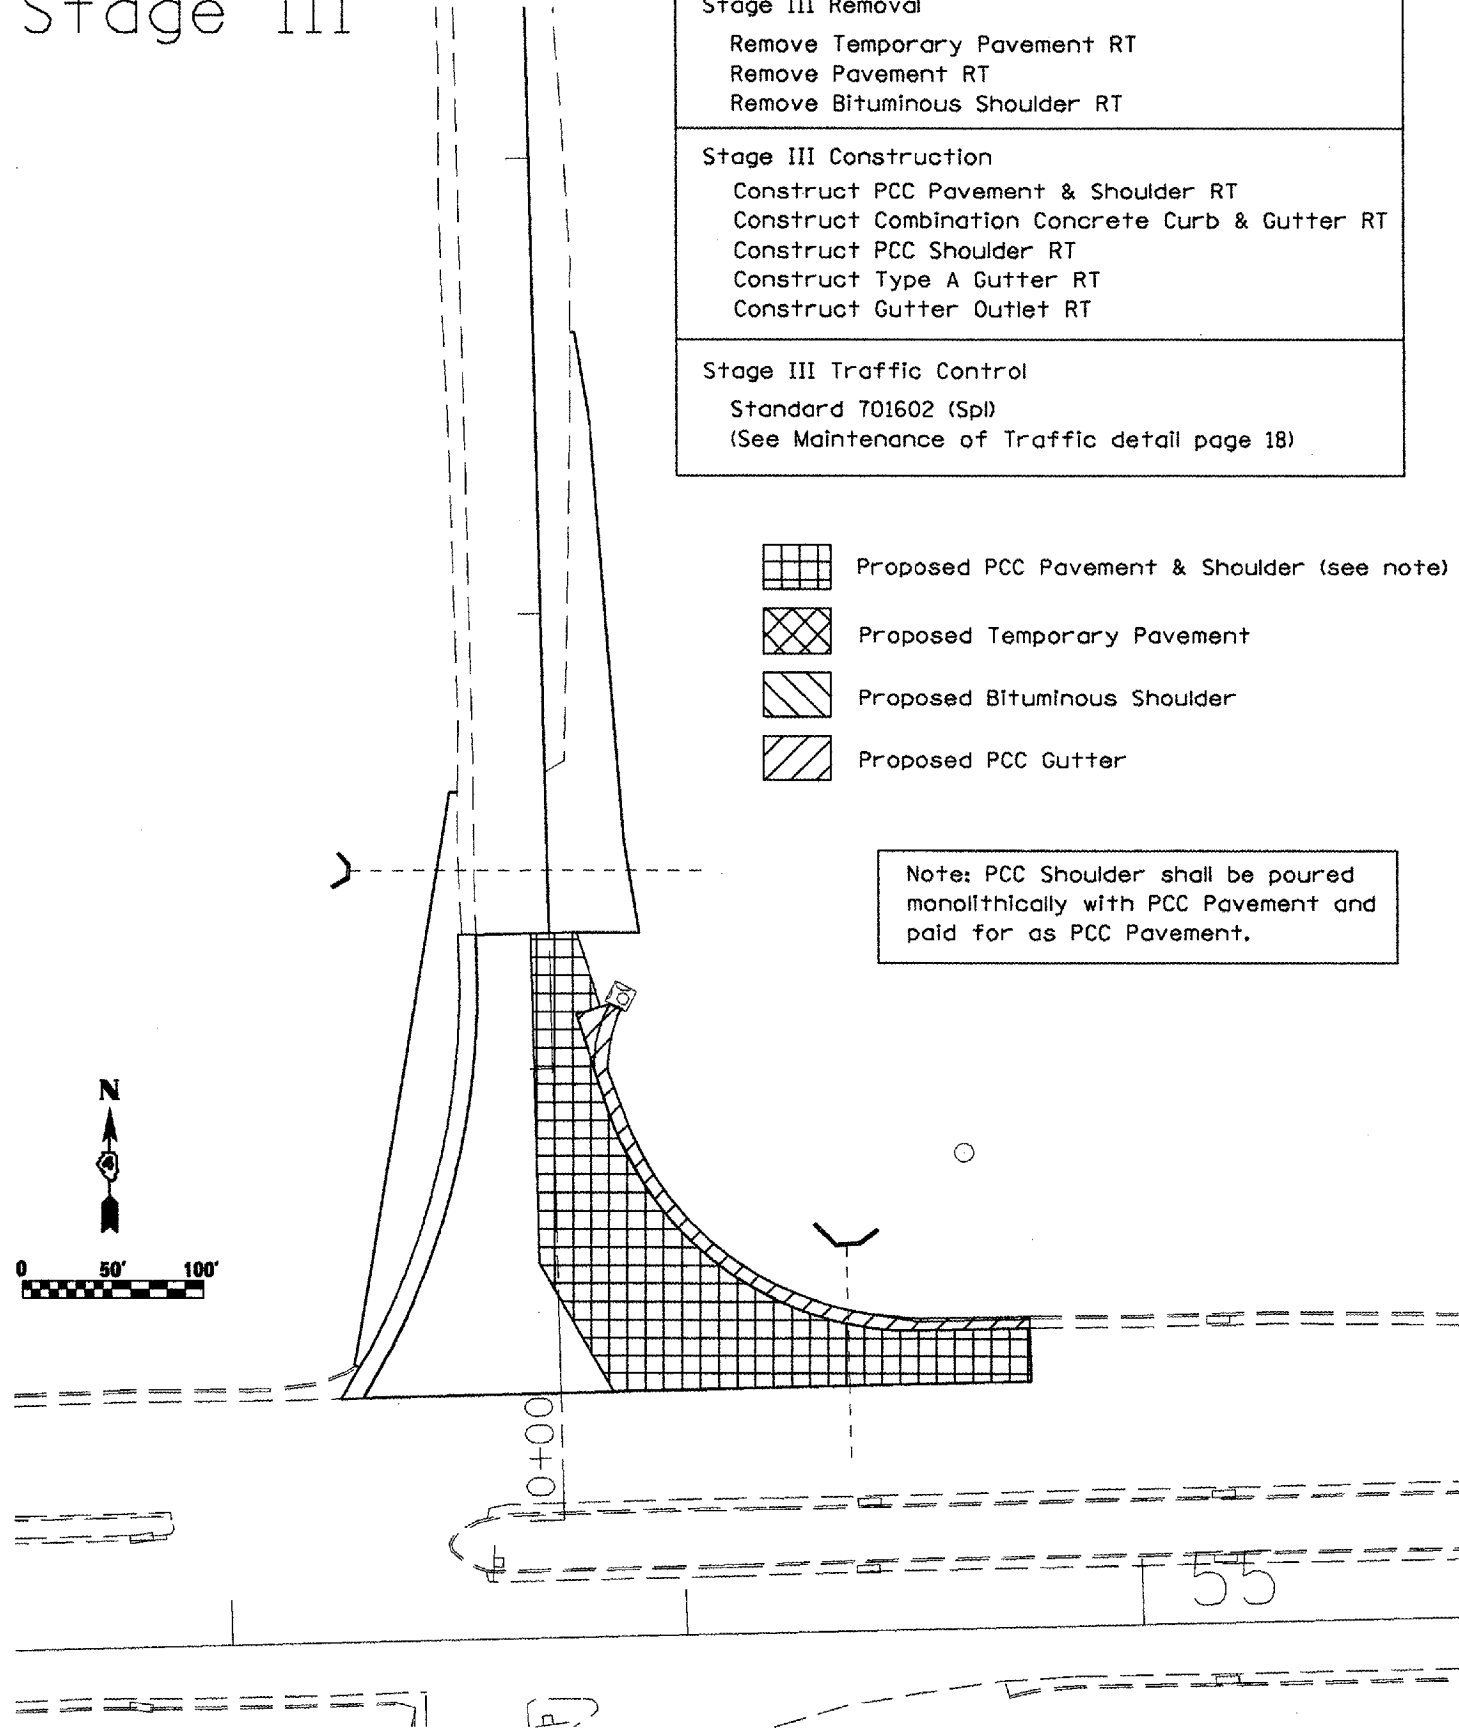
Stage III Removal
 Remove Temporary Pavement RT
 Remove Pavement RT
 Remove Bituminous Shoulder RT

Stage III Construction
 Construct PCC Pavement & Shoulder RT
 Construct Combination Concrete Curb & Gutter RT
 Construct PCC Shoulder RT
 Construct Type A Gutter RT
 Construct Gutter Outlet RT

Stage III Traffic Control
 Standard 701602 (Spl)
 (See Maintenance of Traffic detail page 18)

-  Proposed PCC Pavement & Shoulder (see note)
-  Proposed Temporary Pavement
-  Proposed Bituminous Shoulder
-  Proposed PCC Gutter

Note: PCC Shoulder shall be poured monolithically with PCC Pavement and paid for as PCC Pavement.

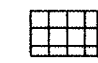


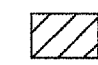


Stage IV

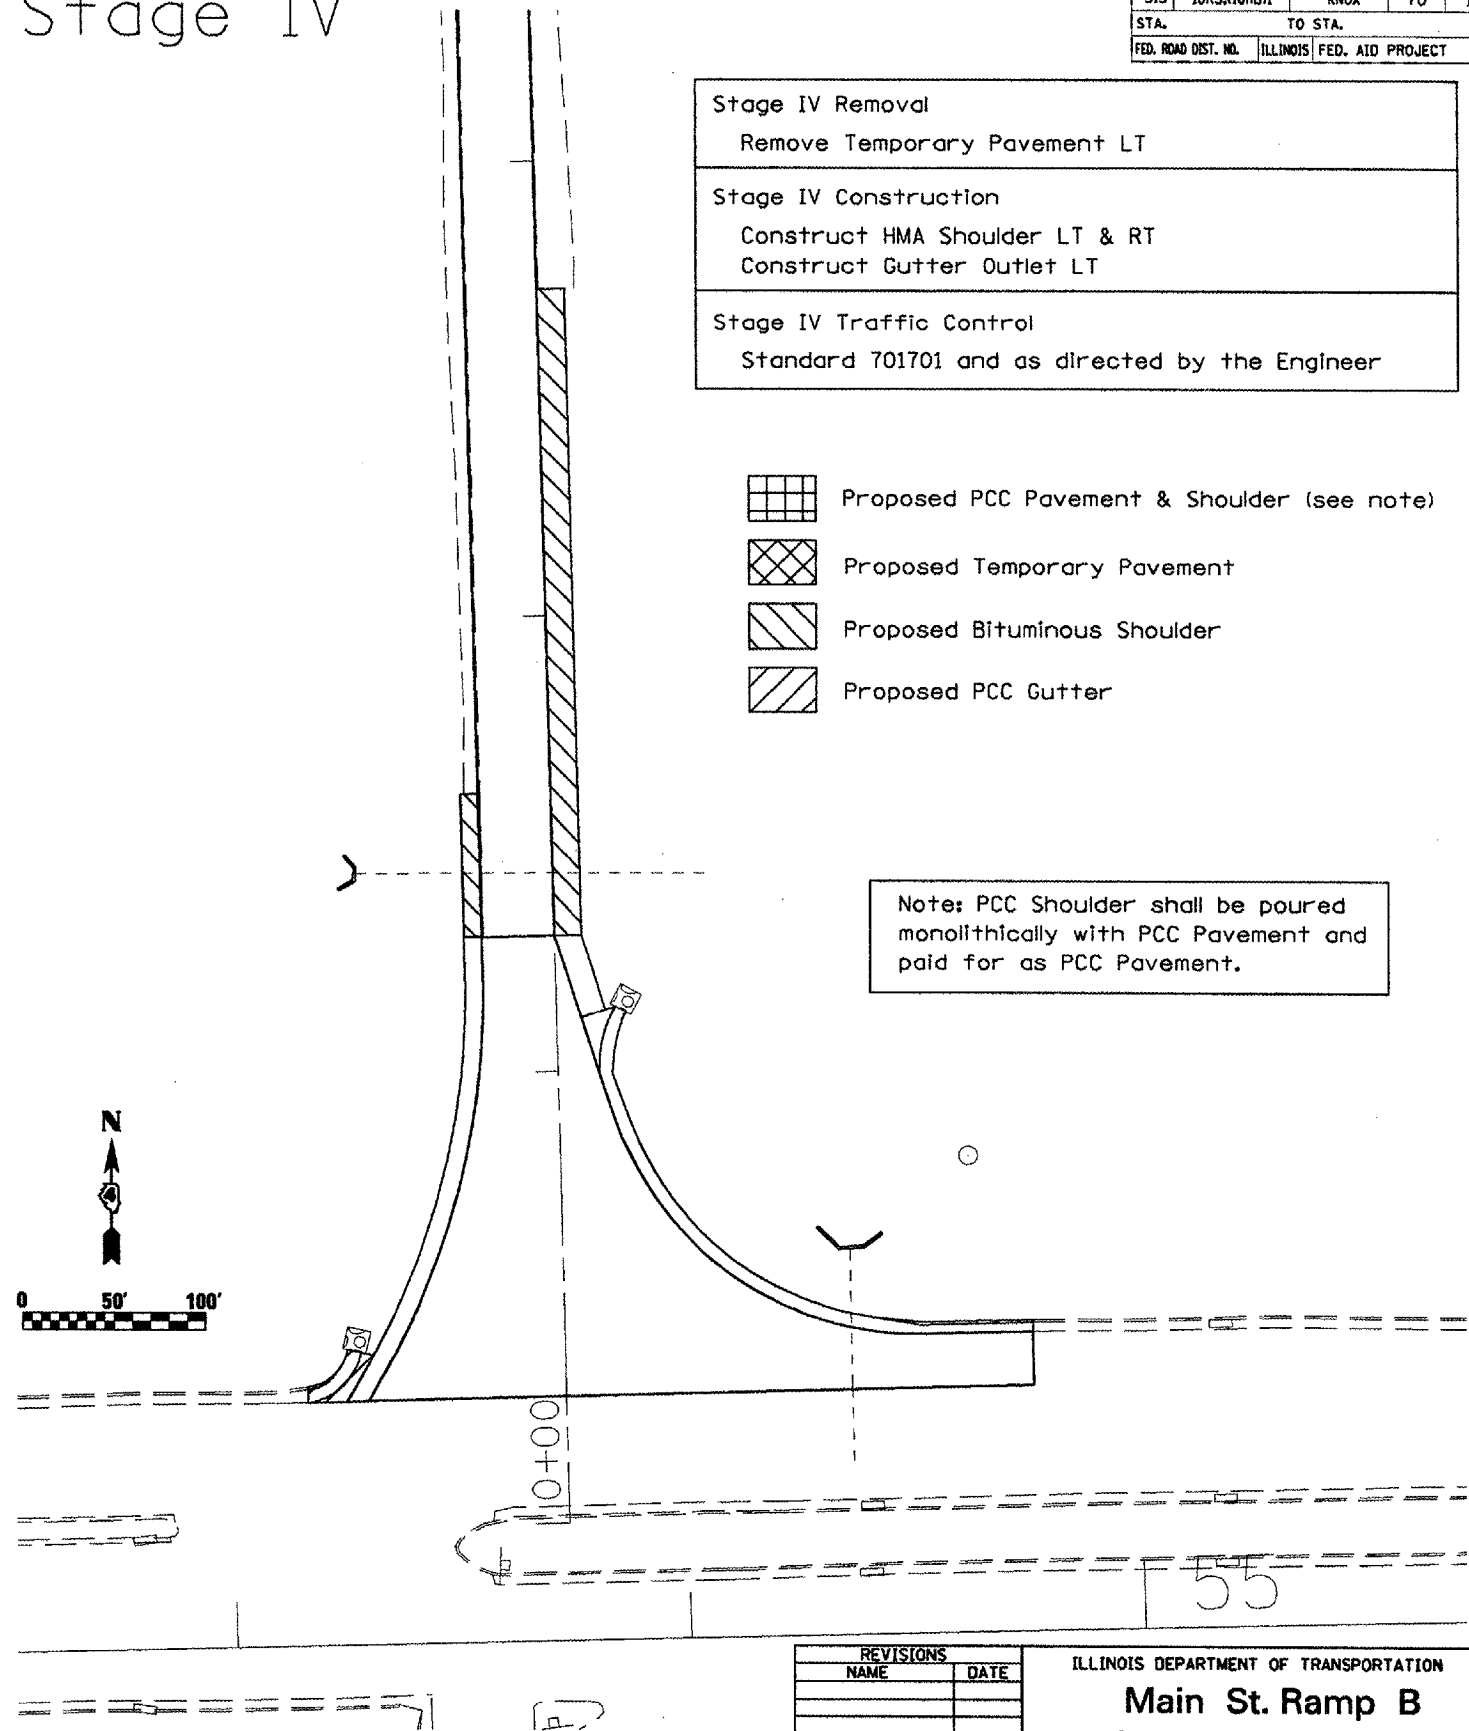
Stage IV Removal
 Remove Temporary Pavement LT

Stage IV Construction
 Construct HMA Shoulder LT & RT
 Construct Gutter Outlet LT

Stage IV Traffic Control
 Standard 701701 and as directed by the Engineer

-  Proposed PCC Pavement & Shoulder (see note)
-  Proposed Temporary Pavement
-  Proposed Bituminous Shoulder
-  Proposed PCC Gutter

Note: PCC Shoulder shall be poured monolithically with PCC Pavement and paid for as PCC Pavement.



REVISIONS	
NAME	DATE

ILLINOIS DEPARTMENT OF TRANSPORTATION
Main St. Ramp B
Stage Construction
Stages III & IV

SCALE: VERT. _____
 HORIZ. _____

DATE _____ DRAWN BY _____
 CHECKED BY _____

PLT DATE = 10/19/2007
 PLT SCALE = 1/4" = 1'-0"
 USER NAME = hudson