



F.A.P. RTE.	SECTION	COUNTY	TOTAL SHEETS	SHEET NO.
313	18RS,18HB1	KNOX	70	18
STA.		TO STA.		
FED. ROAD DIST. NO.		ILLINOIS FED. AID PROJECT		

Stage II

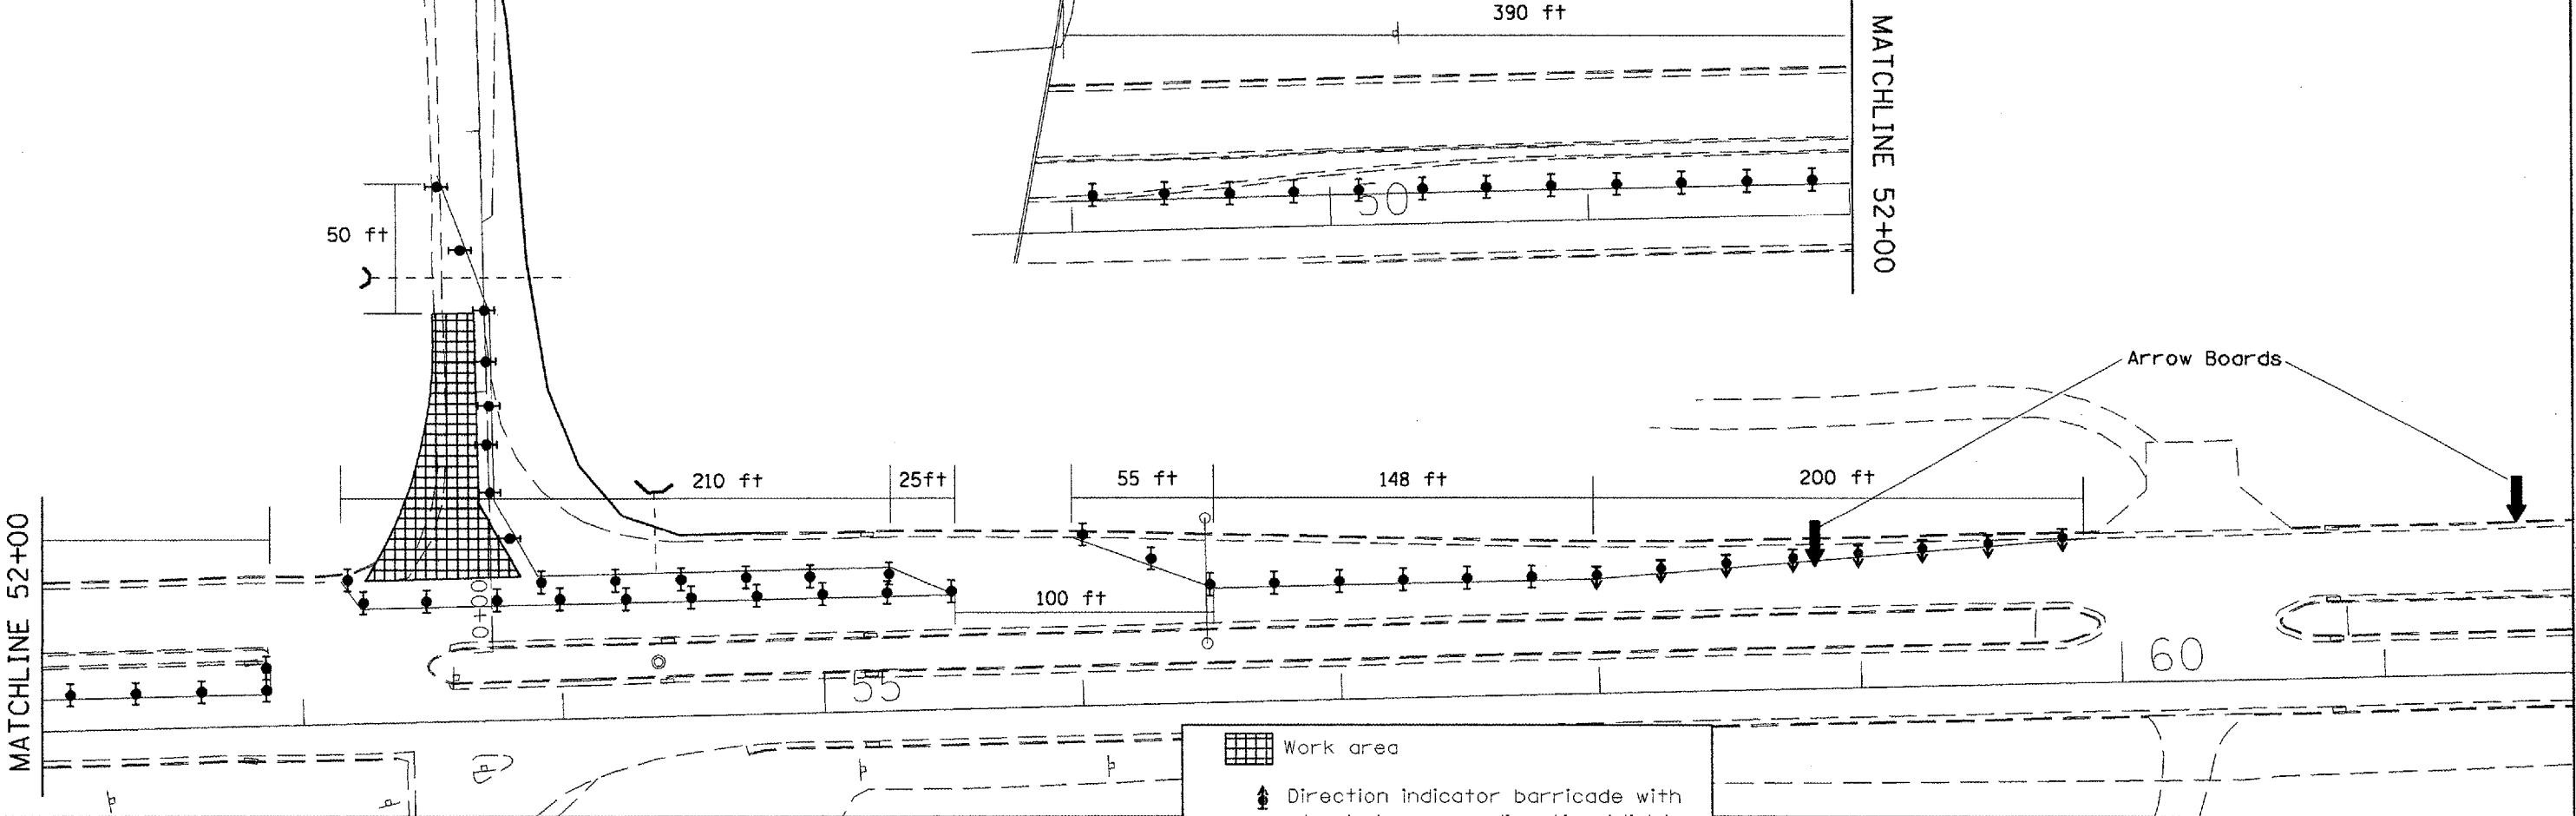

Stage III

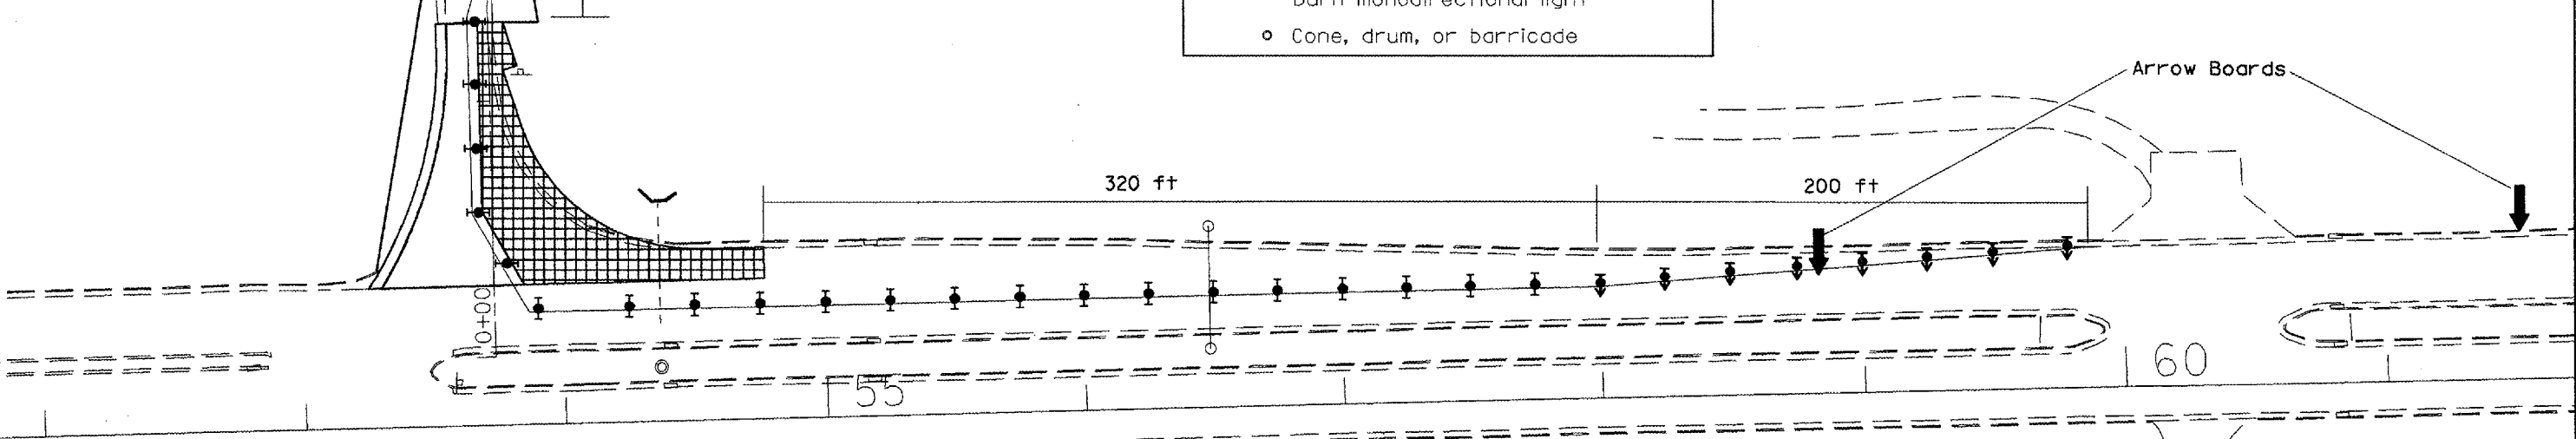

- Work area
- Direction indicator barricade with steady burn monodirectional light
- Type II barricade, drum, or vertical barricade with steady burn monodirectional light
- Cone, drum, or barricade

REVISIONS	
NAME	DATE

ILLINOIS DEPARTMENT OF TRANSPORTATION
701602 (Special)
Maintenance of Traffic
not to scale

SCALE: VERT. _____
 HORIZ. _____
 DATE _____

DRAWN BY _____
 CHECKED BY _____

PLT DATE = 10/15/2007
 FILE NAME = c:\projects\701602\stageii.dgn
 PLOT SCALE = 63.6111 / IN.
 USER NAME = hndh10000