

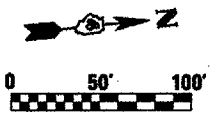
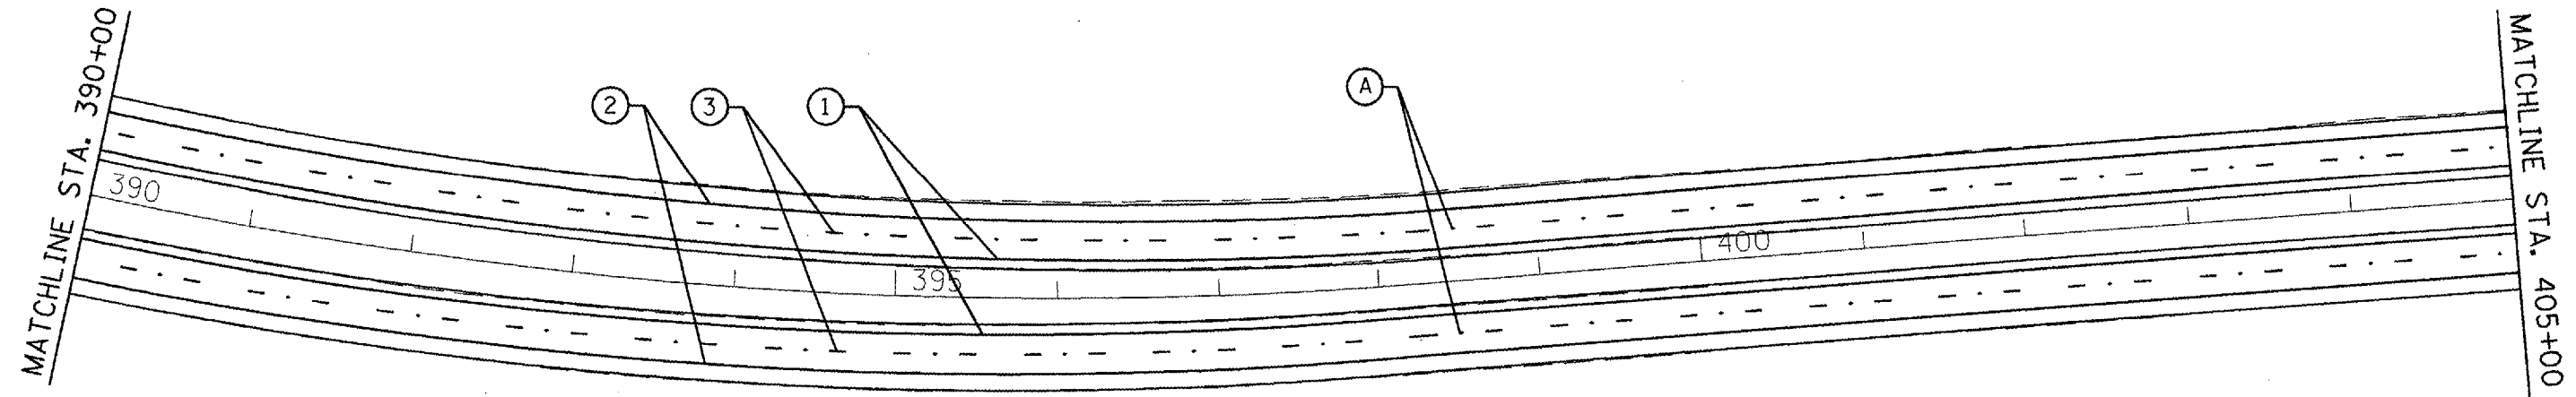


F.A.P. RTE.	SECTION	COUNTY	TOTAL SHEETS	SHEET NO.
313	18RS.18HB11	KNOX	70	20
STA.		TO STA.		
FED. ROAD DIST. NO.		ILLINOIS FED. AID PROJECT		

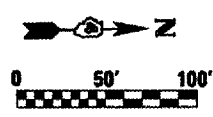

1. 4" Yellow Solid
2. 4" White Solid
3. 6" White Dash
4. 8" White Solid
5. 8" White Dash
6. 12" White Diagonal
7. 24" White Stop Bar
8. Letters & Symbols
A. One-Way Amber @ 40' C-C.

Note: See Highway Standard 780001 & 781001 for additional information.

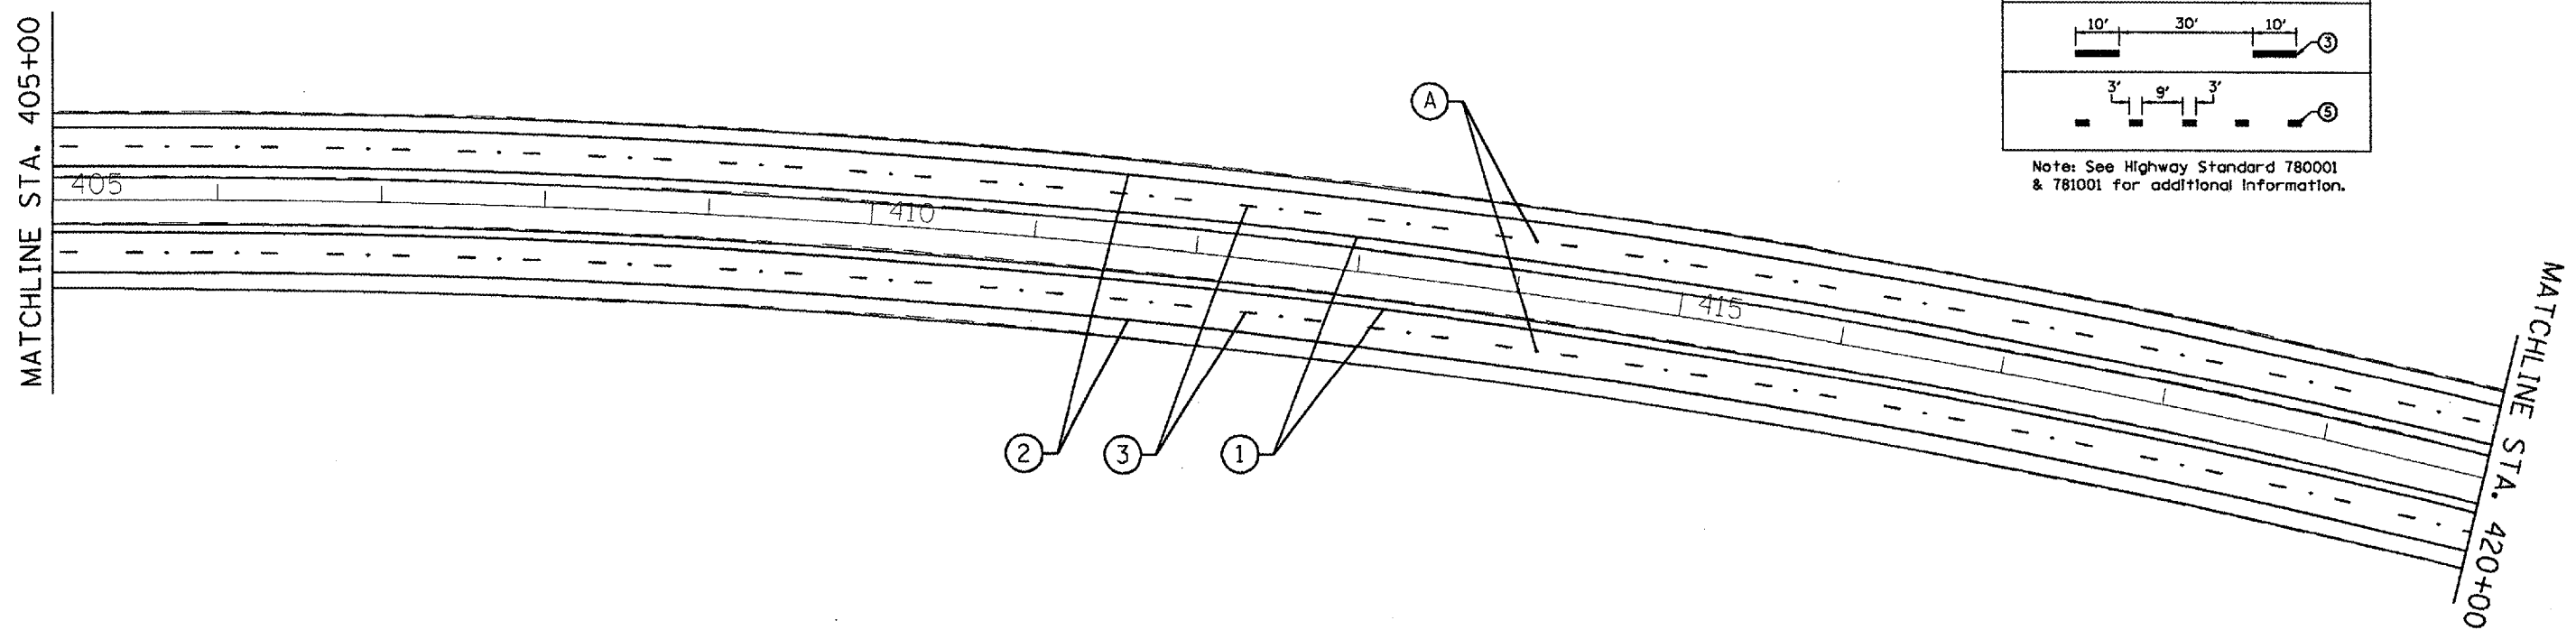

REVISIONS	
NAME	DATE

ILLINOIS DEPARTMENT OF TRANSPORTATION

Pavement Markings

SCALE: VERT. DATE
HORIZ.

DRAWN BY
CHECKED BY