


F.A.P. RTE.	SECTION	COUNTY	TOTAL SHEETS	SHEET NO.
313	18RS,(10)HB1	KNOX	70	46
STA.		TO STA.		
FED. ROAD DIST. NO.	ILLINOIS	FED. AID PROJECT		

PLAN	DATE
BY	
CHECKED	
DATE	
NO.	

PROFILE	DATE
BY	
CHECKED	
DATE	
NO.	

PLOT DATE = 05/18/2007
 PLOT SCALE = 42.8673" / IN.
 USER NAME = hndalac@me

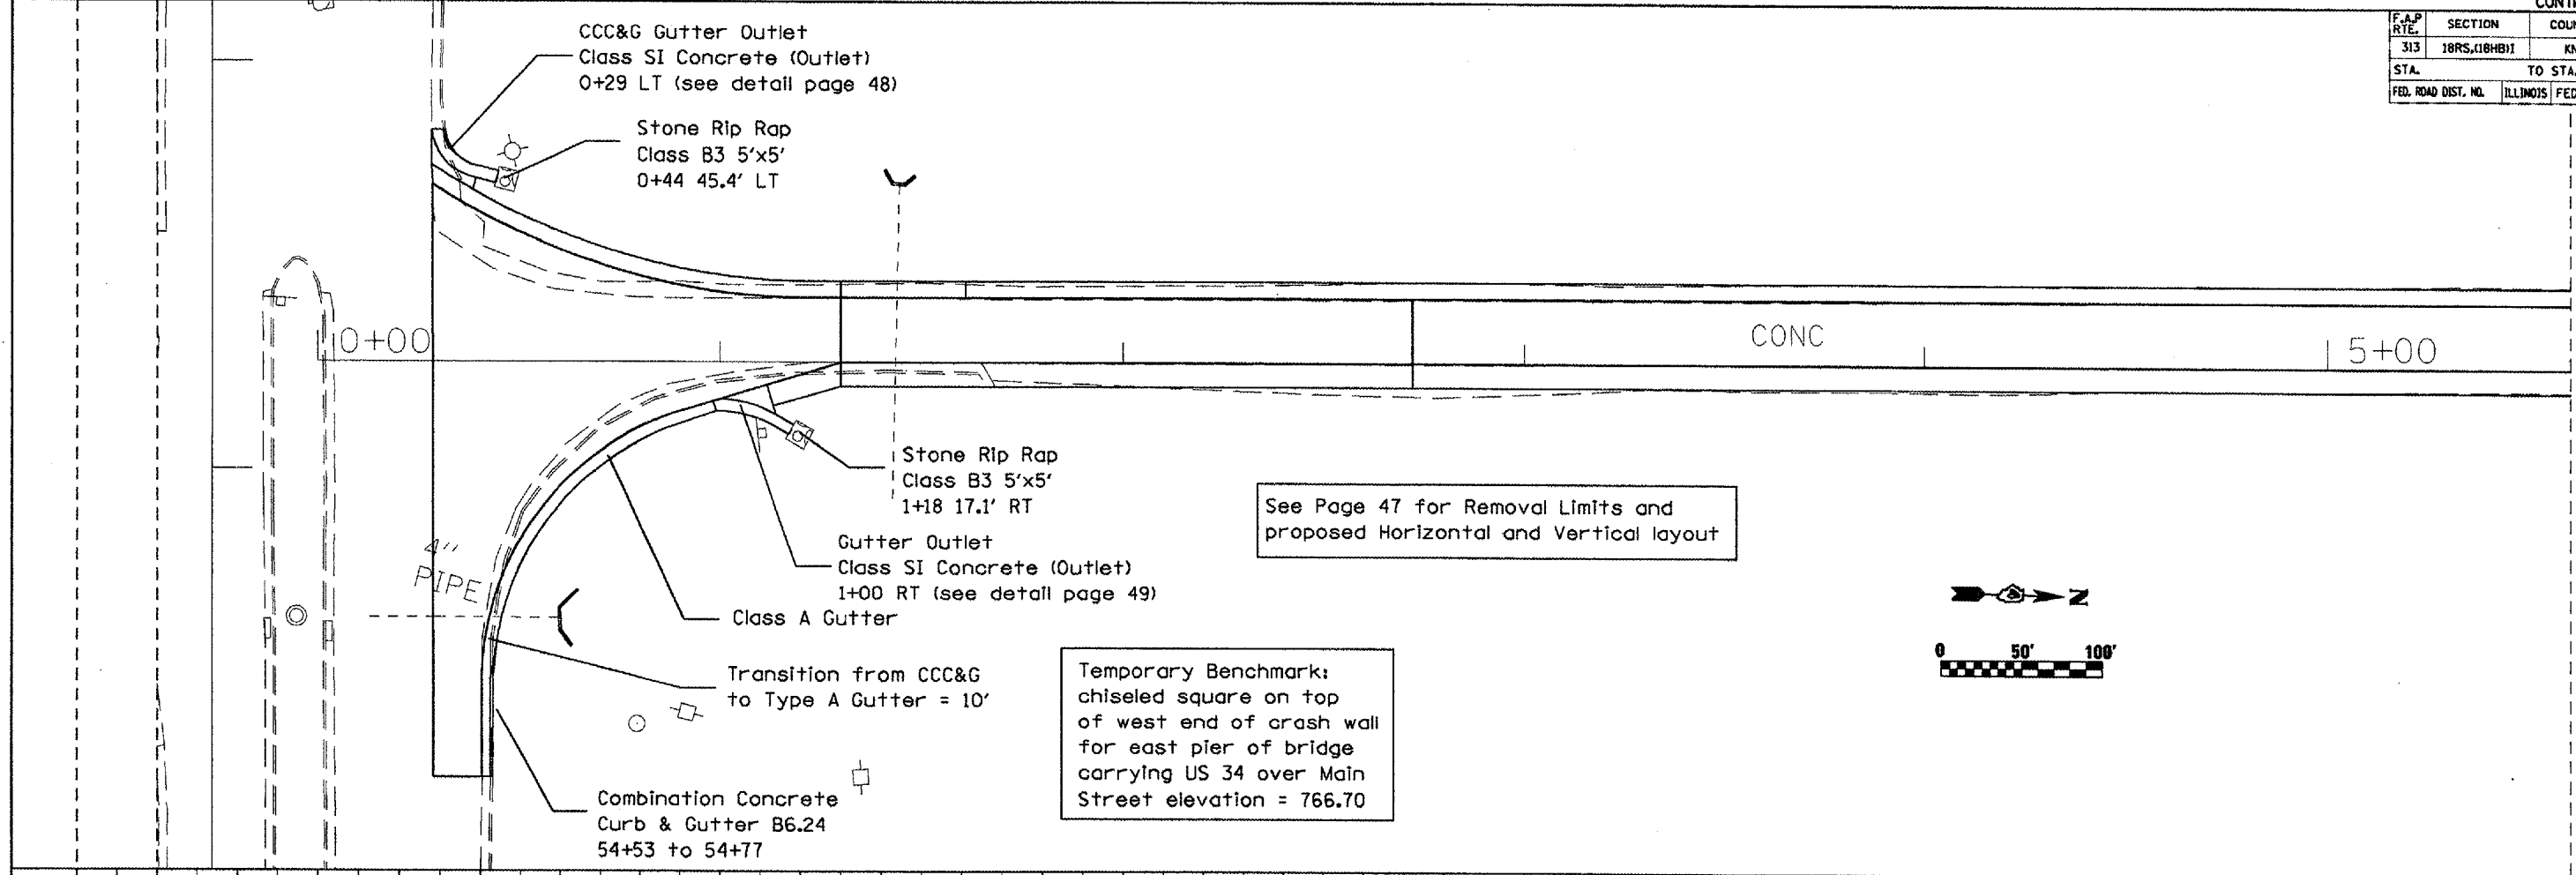

See Page 47 for Removal Limits and proposed Horizontal and Vertical layout

Temporary Benchmark:
 chiseled square on top
 of west end of crash wall
 for east pier of bridge
 carrying US 34 over Main
 Street elevation = 766.70

