
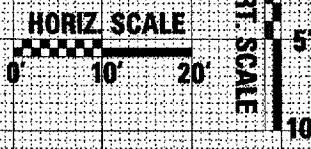


F.A.P. R/YE.	SECTION	COUNTY	TOTAL SHEETS	SHEET NO.
313	18RS, 018HBI	KNOX	70	67
STA. 417+40.00		TO STA. 421+00.00		
FED. ROAD DIST. NO.		ILLINOIS FED. AID PROJECT		

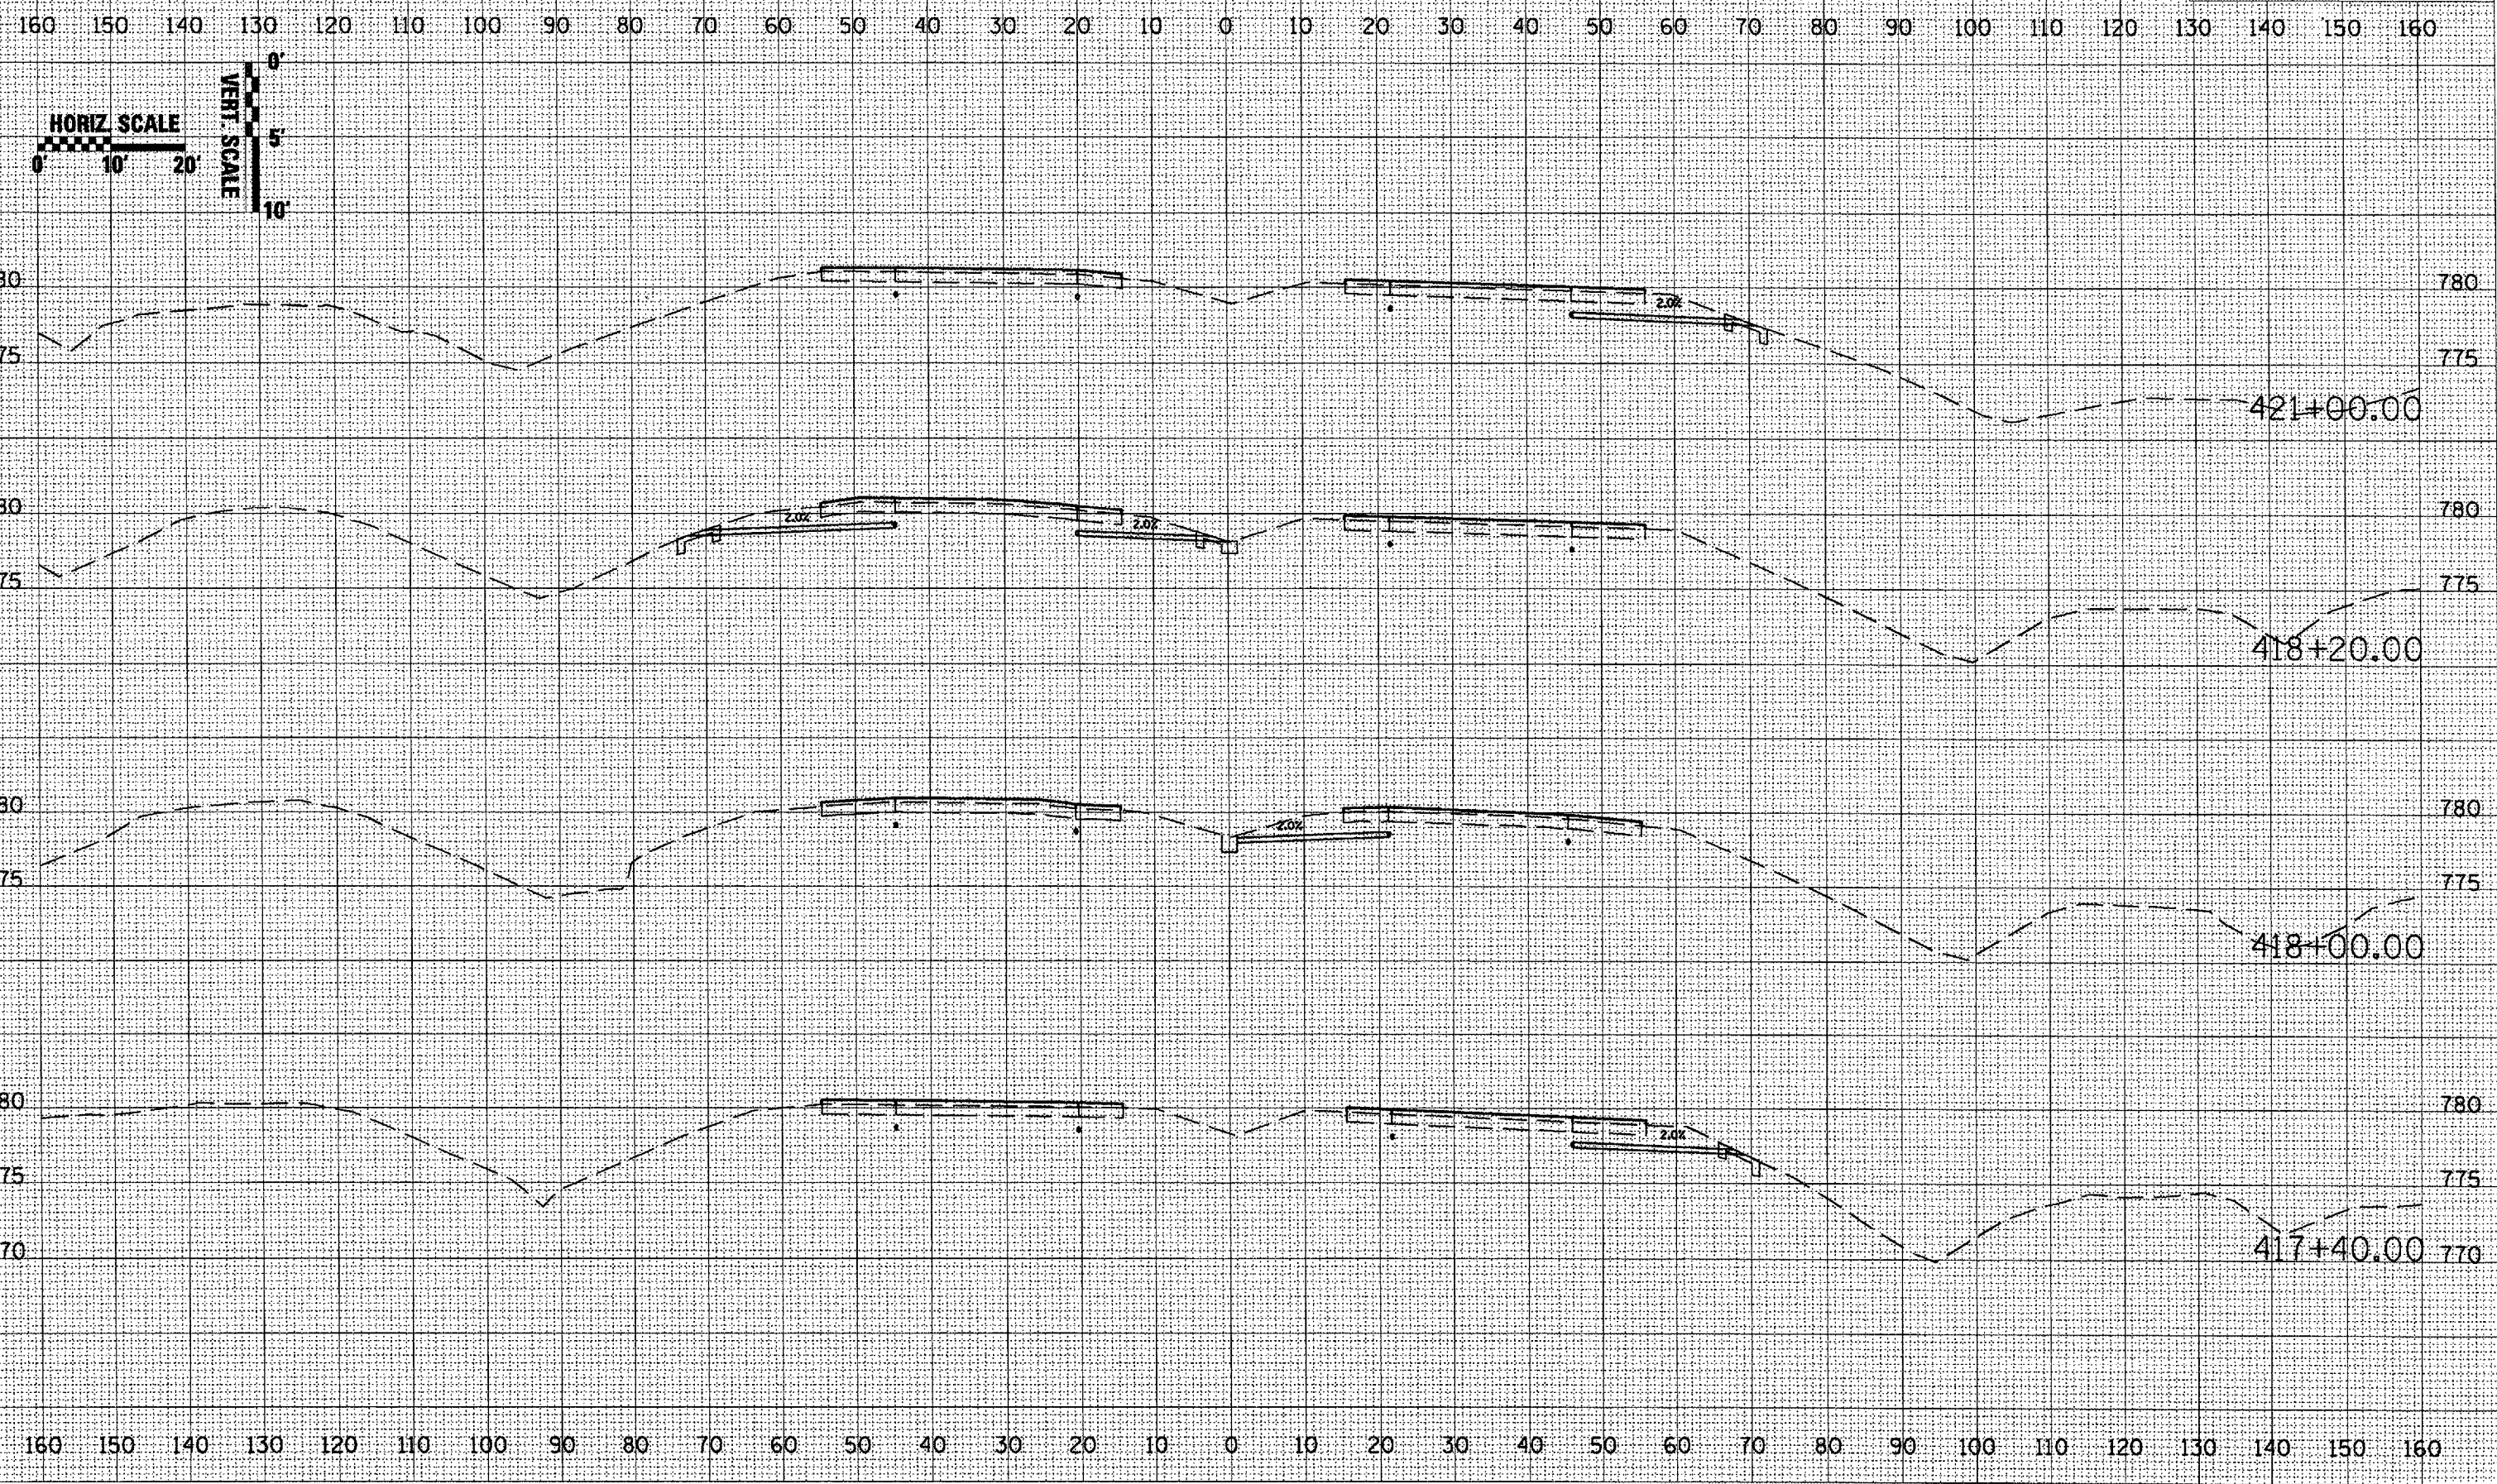

DATE	BY

DATE	BY

PLOT DATE: 12/18/2007
 FILE NAME: c:\projects\18rs\18rs.dwg
 PLOT SCALE: 1/4" = 1'-0"
 USER NAME: jacobson

ORIGINAL SURVEY	SURVEYED	PLOTTED	REPLATE	NO.