


F.A.P. RTE.	SECTION	COUNTY	TOTAL SHEETS	SHEET NO.
318	1RS-1,2RS-2, 3RS-3; (106)RS-5	MARSHALL	28	5
STA.		TO STA.		
FED. ROAD DIST. NO.		ILLINOIS FED. AID PROJECT		

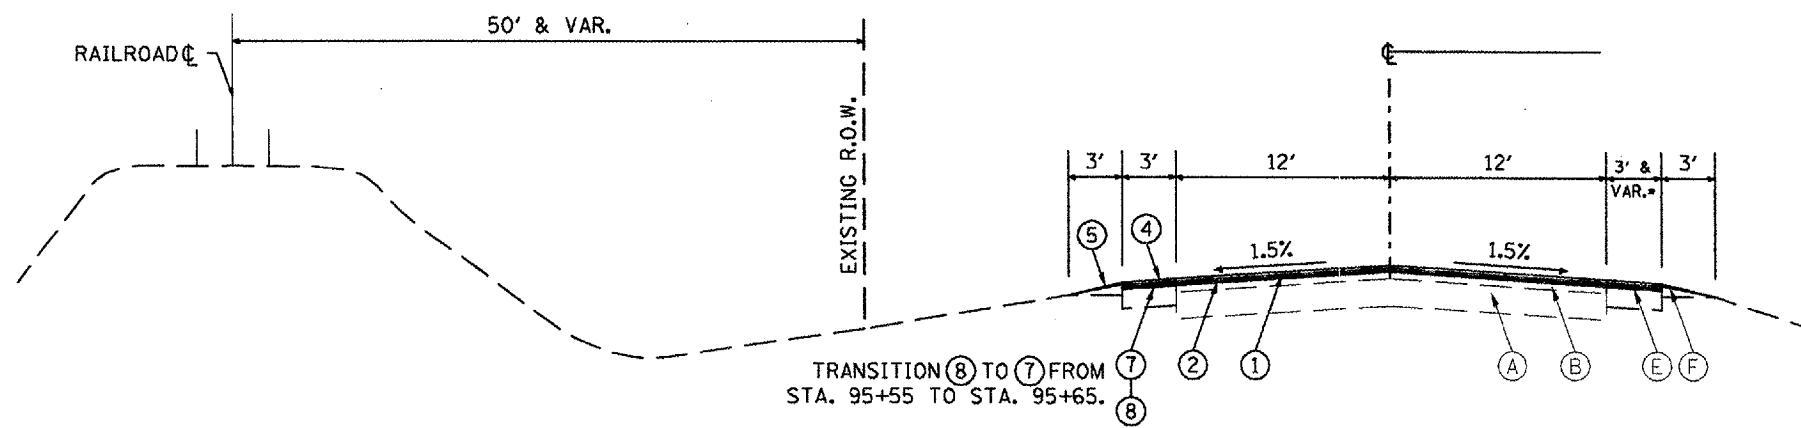


TRANSITION ⑧ TO ⑦ FROM
STA. 95+55 TO STA. 95+65.

IL-29
STA. 7+98.00 TO STA. 81+00.00
*STA. 81+00.00 TO STA. 94+90.00
STA. 94+90.00 TO STA. 113+00.00

LEGEND - PROPOSED

- ① HOT-MIX ASPHALT SURFACE COURSE 1 1/2"
- ② POLYMERIZED LEVELING BINDER 3/4"
- ③ STRIP REF. CRACK CONTROL TREATMENT
- ④ HOT-MIX ASPHALT SHOULDER
- ⑤ AGGREGATE WEDGE
- ⑥ CONCRETE GUTTER, TYPE A (MOD.)
- ⑦ HOT-MIX ASPHALT SURFACE REMOVAL, 1 1/2"
- ⑧ HOT-MIX ASPHALT SURFACE REMOVAL, 2 1/4"
- ⑨ SHOULDER REMOVAL
- ⑩ GUTTER REMOVAL

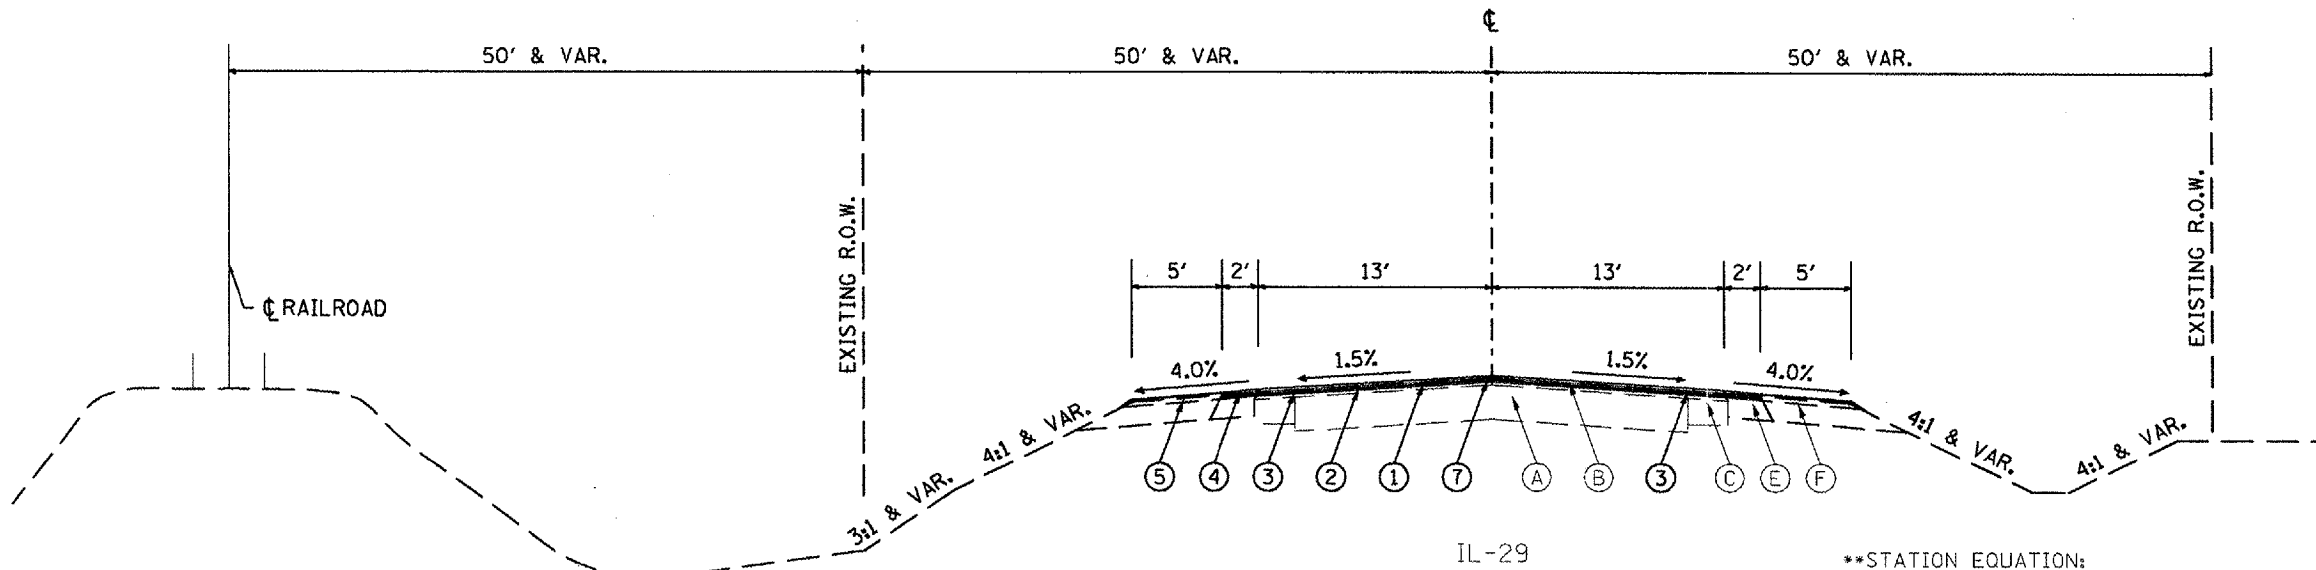

IL-29
STA. 113+00.00 TO STA. 217+87.33
STA. 220+67.17 TO STA. 228+49.18
STA. 252+84.46 TO STA. 285+00.00**
STA. 361+46.50 TO STA. 365+94.39
STA. 390+31.50 TO STA. 414+00.00

**STATION EQUATION:
STA. 284+19.50 BK = STA. 284+23.25 AH

LEGEND - EXISTING

- Ⓐ PAVEMENT
- Ⓑ VAR. DEPTH BITUMINOUS OVERLAY
- Ⓒ BASE COURSE WIDENING
- Ⓓ GRANULAR SUBGRADE
- Ⓔ BITUMINOUS SHOULDER
- Ⓕ AGGREGATE SHOULDER
- Ⓖ GUTTER
- Ⓗ SIDEWALK
- Ⓘ 4" PIPE UNDERDRAIN

PLOT DATE = 10/16/2007
 PLOT SCALE = 1/4" = 10'-0"
 USER NAME = borq

REVISIONS	
NAME	DATE

ILLINOIS DEPARTMENT OF TRANSPORTATION

PROPOSE TYPICAL SECTIONS
IL-29

SCALE: VERT. 1" = 10'
HORIZ. 1" = 40'

DATE: DRAWN BY: CHECKED BY: