


F.A.P. RITE.	SECTION	COUNTY	TOTAL SHEETS	SHEET NO.
318	1RS-1,2RS-2, 3RS-3, (106)RS-5	MARSHALL	28	7
STA.		TO STA.		
FED. ROAD DIST. NO.	ILLINOIS	FED. AID PROJECT		

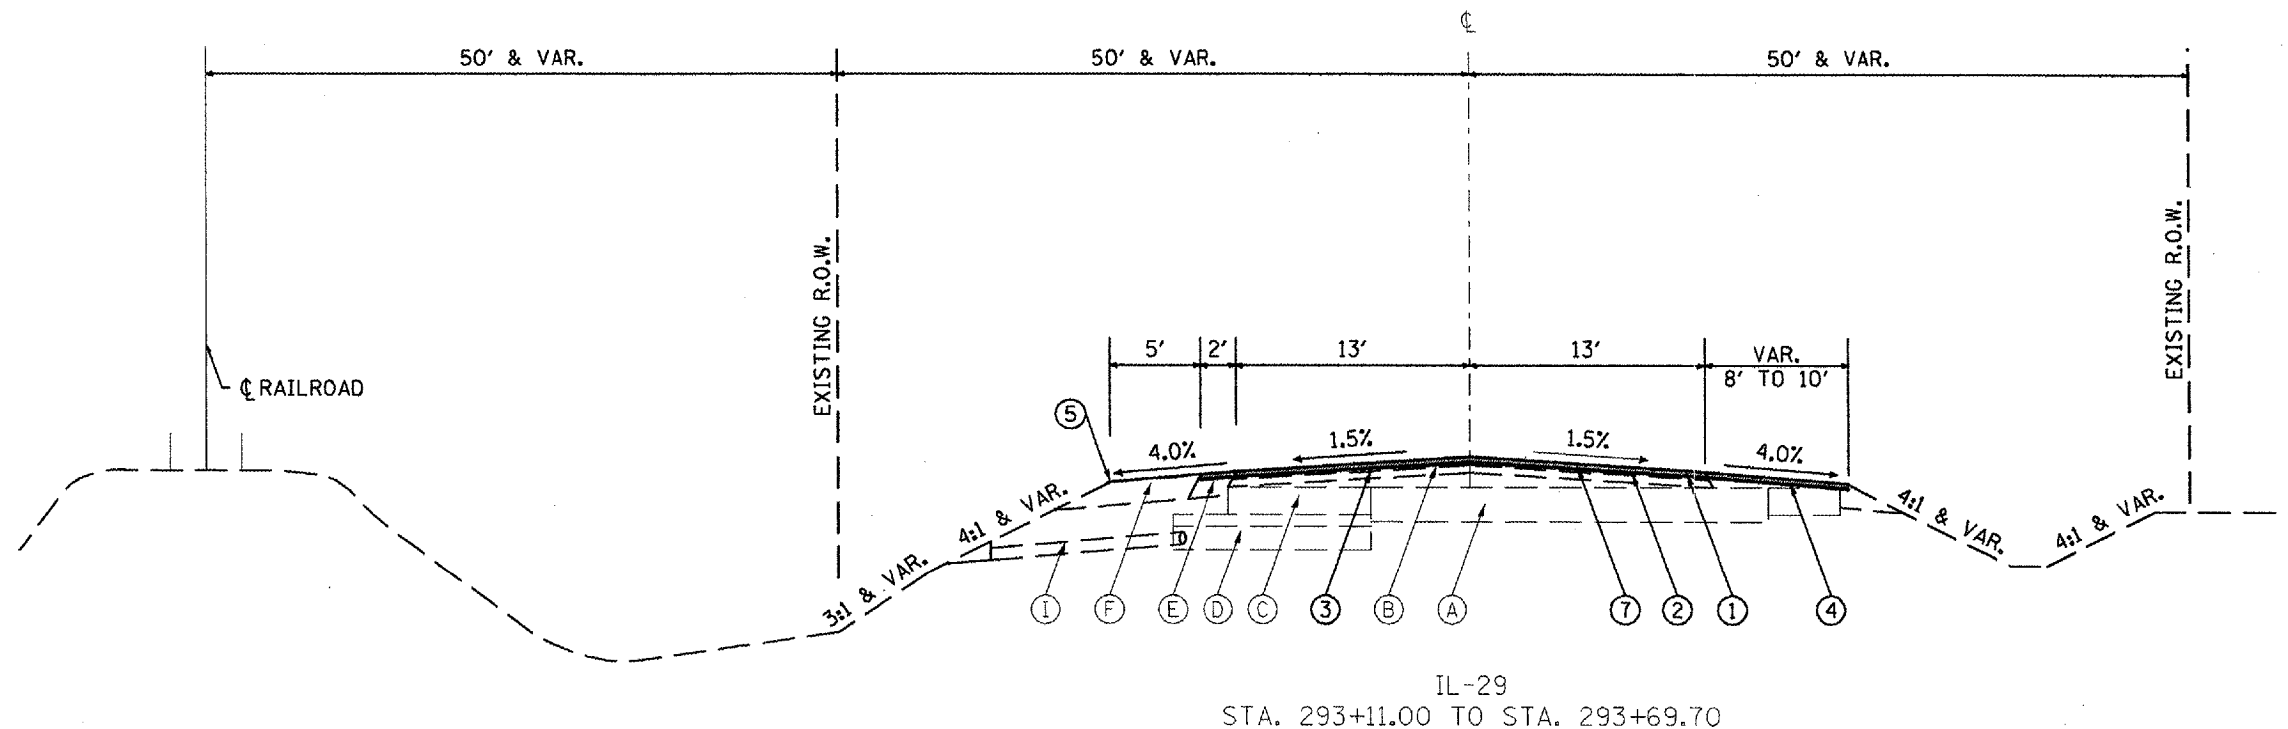


LEGEND - PROPOSED

- ① HOT-MIX ASPHALT SURFACE COURSE 1 1/2"
- ② POLYMERIZED LEVELING BINDER 3/4"
- ③ STRIP REF. CRACK CONTROL TREATMENT
- ④ HOT-MIX ASPHALT SHOULDER
- ⑤ AGGREGATE WEDGE
- ⑥ CONCRETE GUTTER, TYPE A (MOD.)
- ⑦ HOT-MIX ASPHALT SURFACE REMOVAL, 1 1/2"
- ⑧ HOT-MIX ASPHALT SURFACE REMOVAL, 2 1/4"
- ⑨ SHOULDER REMOVAL
- ⑩ GUTTER REMOVAL

LEGEND - EXISTING

- Ⓐ PAVEMENT
- Ⓑ VAR. DEPTH BITUMINOUS OVERLAY
- Ⓒ BASE COURSE WIDENING
- Ⓓ GRANULAR SUBGRADE
- Ⓔ BITUMINOUS SHOULDER
- Ⓕ AGGREGATE SHOULDER
- Ⓖ GUTTER
- Ⓗ SIDEWALK
- Ⓘ 4" PIPE UNDERDRAIN

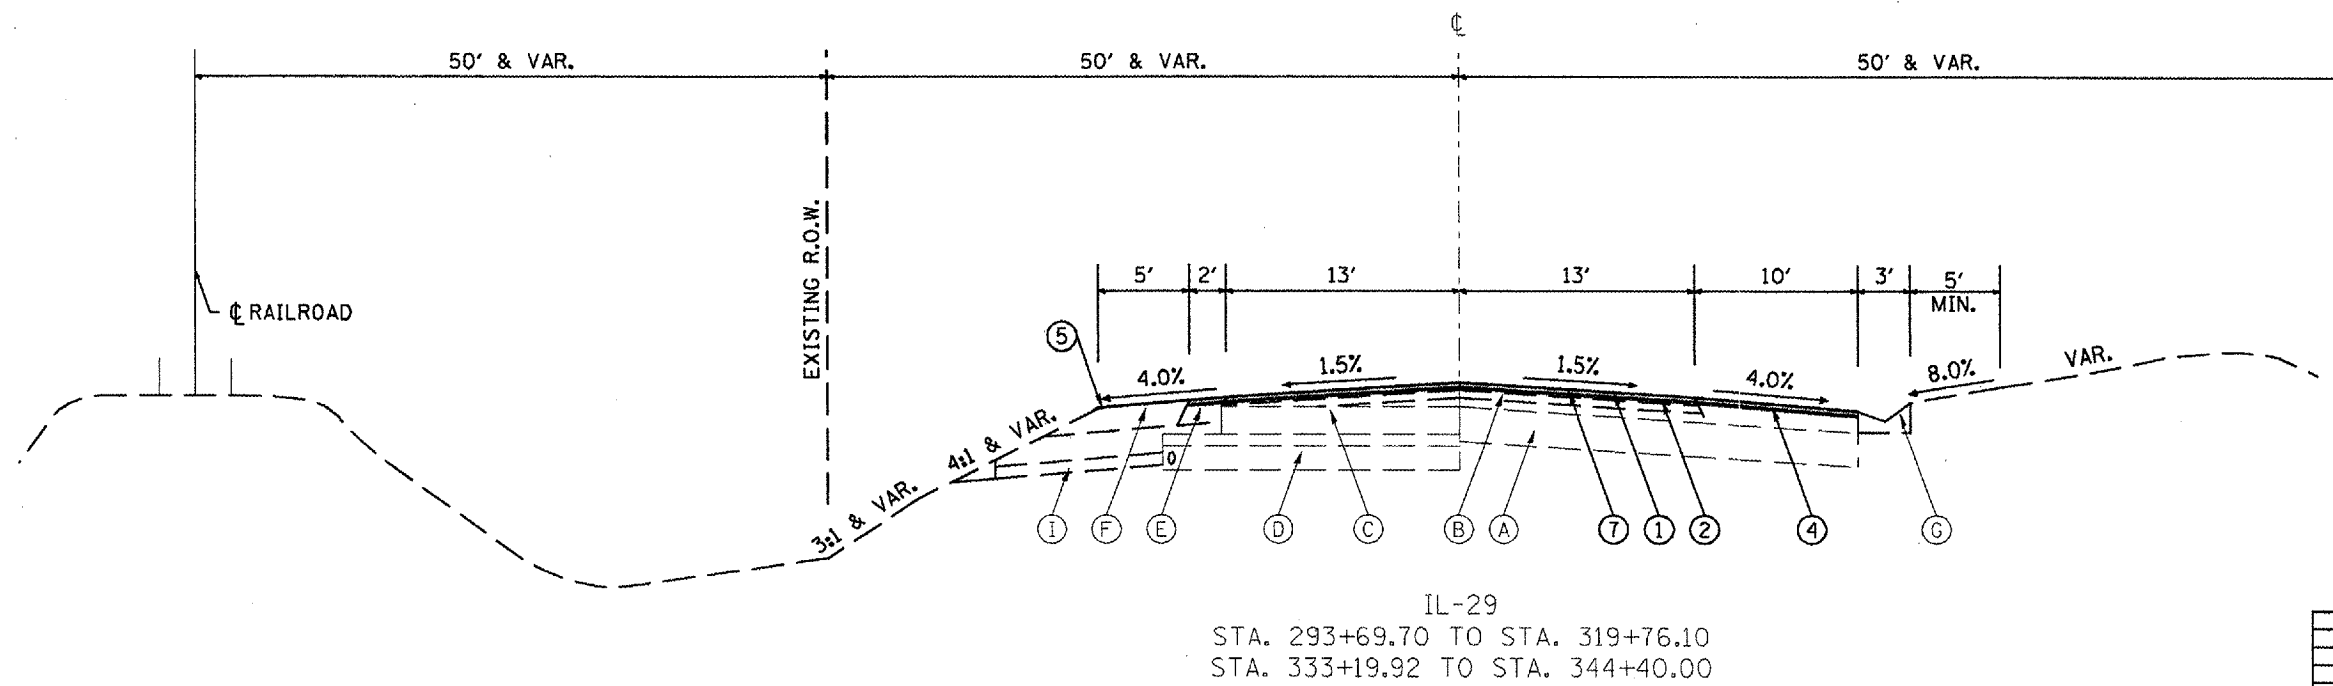

REVISIONS	
NAME	DATE

ILLINOIS DEPARTMENT OF TRANSPORTATION

PROPOSE TYPICAL SECTIONS  
IL-29

SCALE: VERT.  
HORIZ.  
DATE

DRAWN BY  
CHECKED BY