


F.A.P. RTE.	SECTION	COUNTY	TOTAL SHEETS	SHEET NO.
318	IRS-1,2RS-2, 3RS-3; (106)RS-5	MARSHALL	28	8
STA.		TO STA.		
FED. ROAD DIST. NO.		ILLINOIS	FED. AID PROJECT	

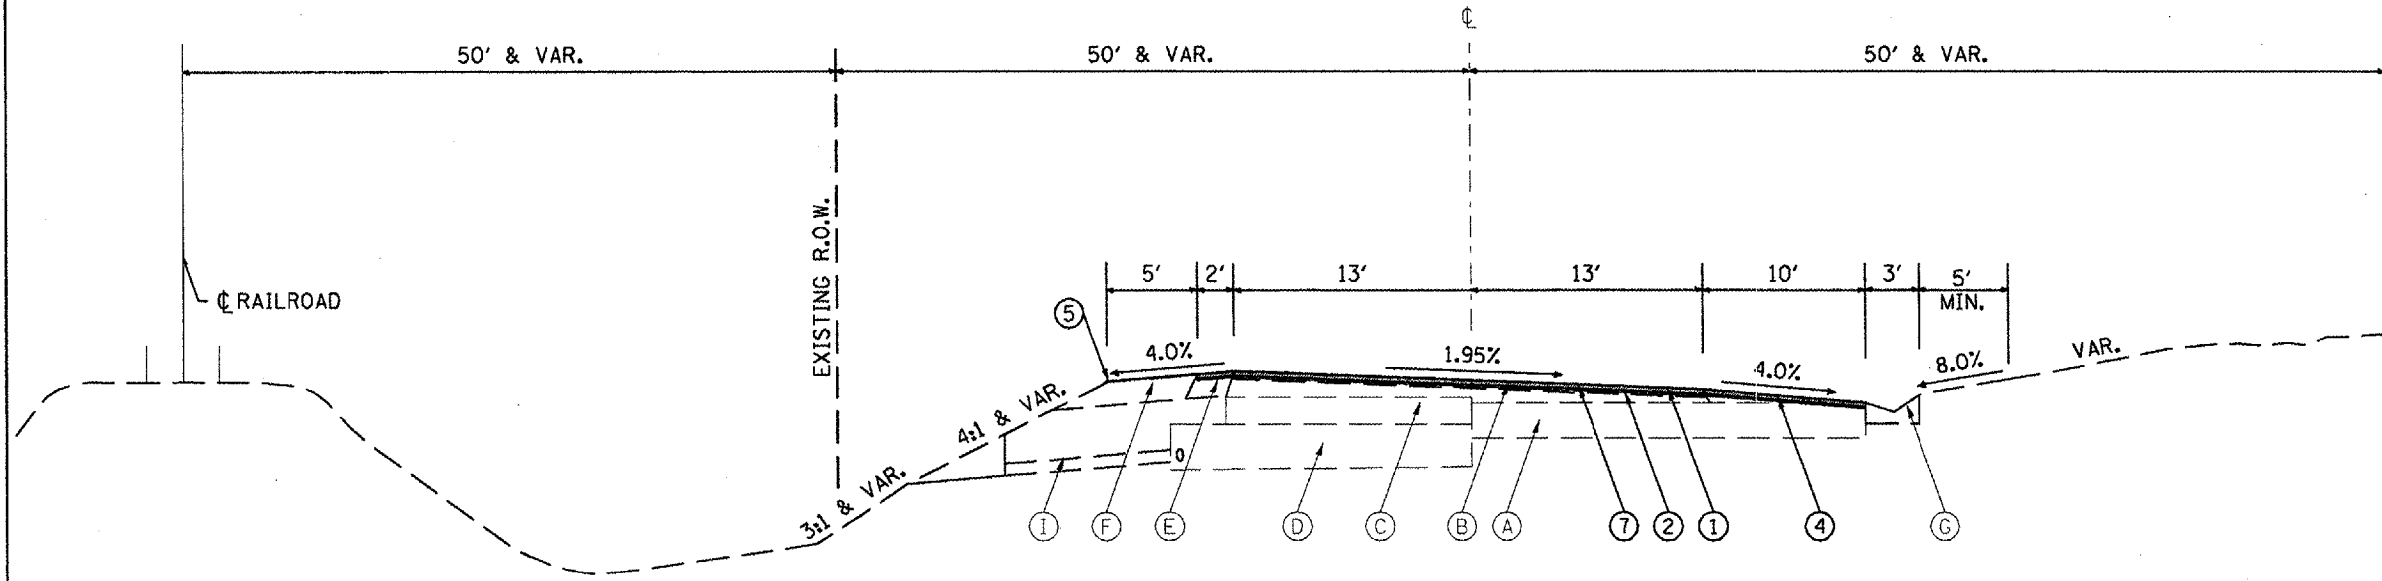


***STATION EQUATION:
STA. 331+59.92 @ CONSTRUCTION = STA. 331+58.22, 11' LT. @ SURVEY

IL-29
STA. 319+76.10 TO STA. 322+16.10 S.E. TRANSITION
STA. 322+16.10 TO STA. 330+79.92
STA. 330+79.92 TO STA. 333+19.92 S.E. TRANSITION***

LEGEND - PROPOSED

- ① HOT-MIX ASPHALT SURFACE COURSE 1 1/2"
- ② POLYMERIZED LEVELING BINDER 3/4"
- ③ STRIP REF. CRACK CONTROL TREATMENT
- ④ HOT-MIX ASPHALT SHOULDER
- ⑤ AGGREGATE WEDGE
- ⑥ CONCRETE GUTTER, TYPE A (MOD.)
- ⑦ HOT-MIX ASPHALT SURFACE REMOVAL, 1 1/2"
- ⑧ HOT-MIX ASPHALT SURFACE REMOVAL, 2 1/4"
- ⑨ SHOULDER REMOVAL
- ⑩ GUTTER REMOVAL

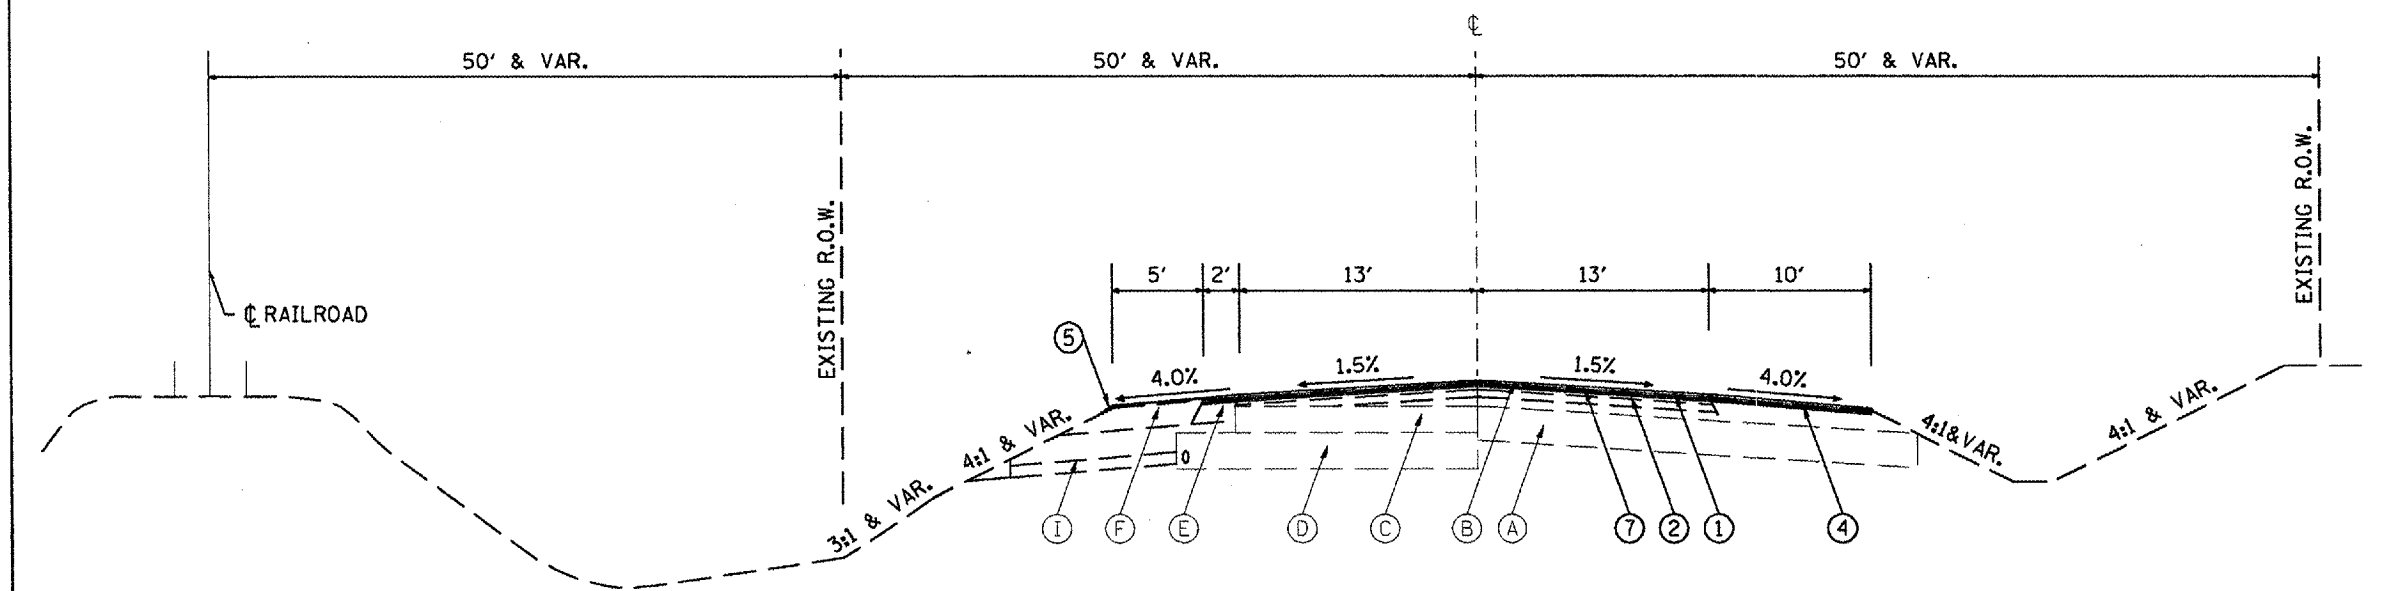

IL-29
STA. 344+40.00 TO STA. 351+00.00

LEGEND - EXISTING

- Ⓐ PAVEMENT
- Ⓑ VAR. DEPTH BITUMINOUS OVERLAY
- Ⓒ BASE COURSE WIDENING
- Ⓓ GRANULAR SUBGRADE
- Ⓔ BITUMINOUS SHOULDER
- Ⓕ AGGREGATE SHOULDER
- Ⓖ GUTTER
- Ⓗ SIDEWALK
- Ⓘ 4" PIPE UNDERDRAIN

PLOT DATE = 10/18/2007
 FILE NAME = c:\pwworkspace\1129typical.dwg
 PLOT SCALE = 1/8" = 1'-0"
 USER NAME = bcr02

REVISIONS		ILLINOIS DEPARTMENT OF TRANSPORTATION
NAME	DATE	
		PROPOSE TYPICAL SECTIONS IL-29 SCALE: VERT. _____ HORIZ. _____ DATE _____
DRAWN BY _____		CHECKED BY _____