



F.A.P. RATE	SECTION	COUNTY	TOTAL SHEETS	SHEET NO.
318	IRS-1,2RS-2, 3RS-3; (106)IRS-5	MARSHALL	28	10
645				
STA.		TO STA.		
FED. ROAD DIST. NO.	ILLINOIS	FED. AID PROJECT		

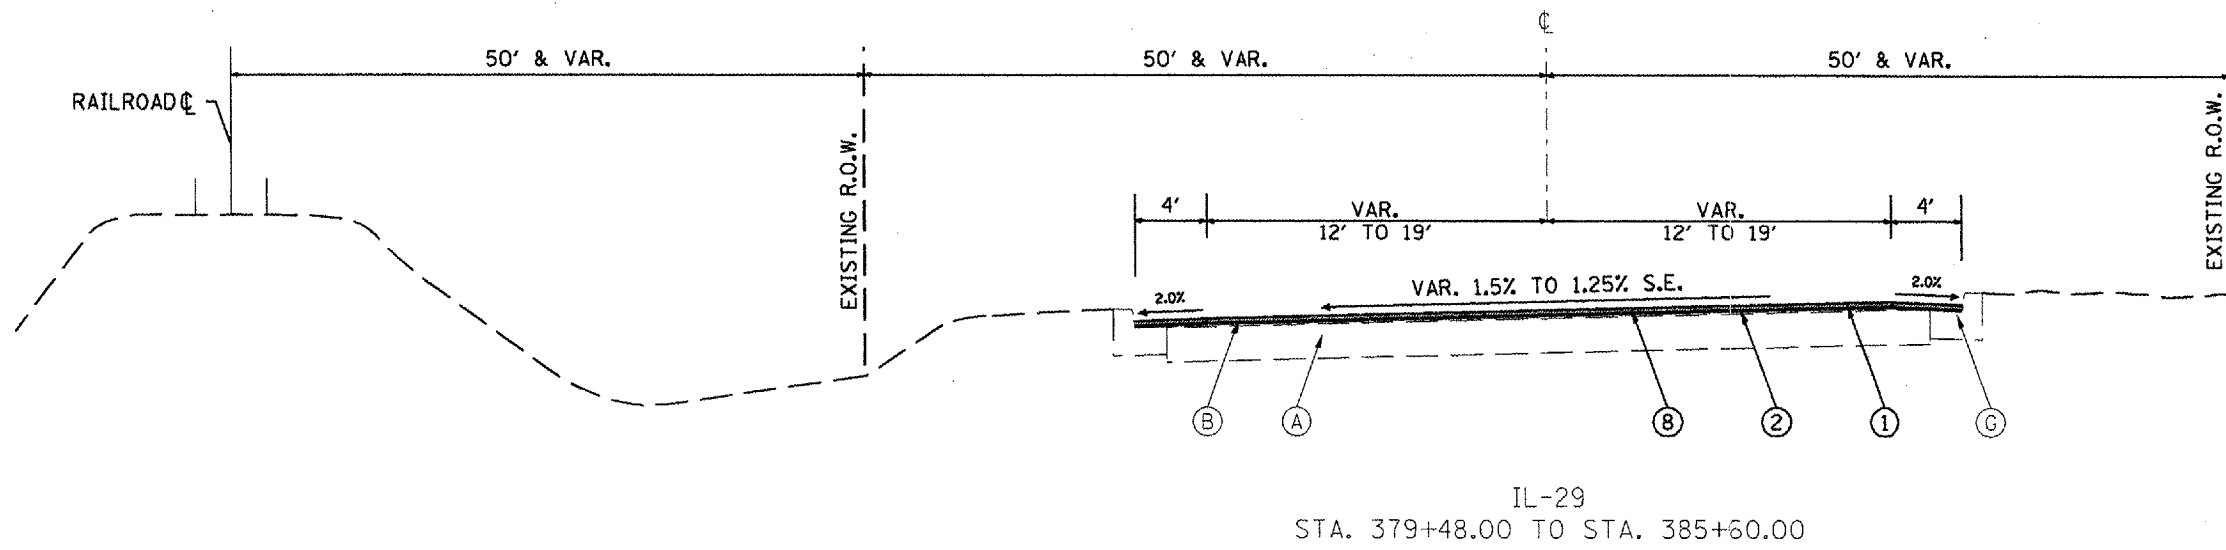

LEGEND - PROPOSED

- ① HOT-MIX ASPHALT SURFACE COURSE 1 1/2"
- ② POLYMERIZED LEVELING BINDER 3/4"
- ③ STRIP REF. CRACK CONTROL TREATMENT
- ④ HOT-MIX ASPHALT SHOULDER
- ⑤ AGGREGATE WEDGE
- ⑥ CONCRETE GUTTER, TYPE A (MOD.)
- ⑦ HOT-MIX ASPHALT SURFACE REMOVAL, 1 1/2"
- ⑧ HOT-MIX ASPHALT SURFACE REMOVAL, 2 1/4"
- ⑨ SHOULDER REMOVAL
- ⑩ GUTTER REMOVAL

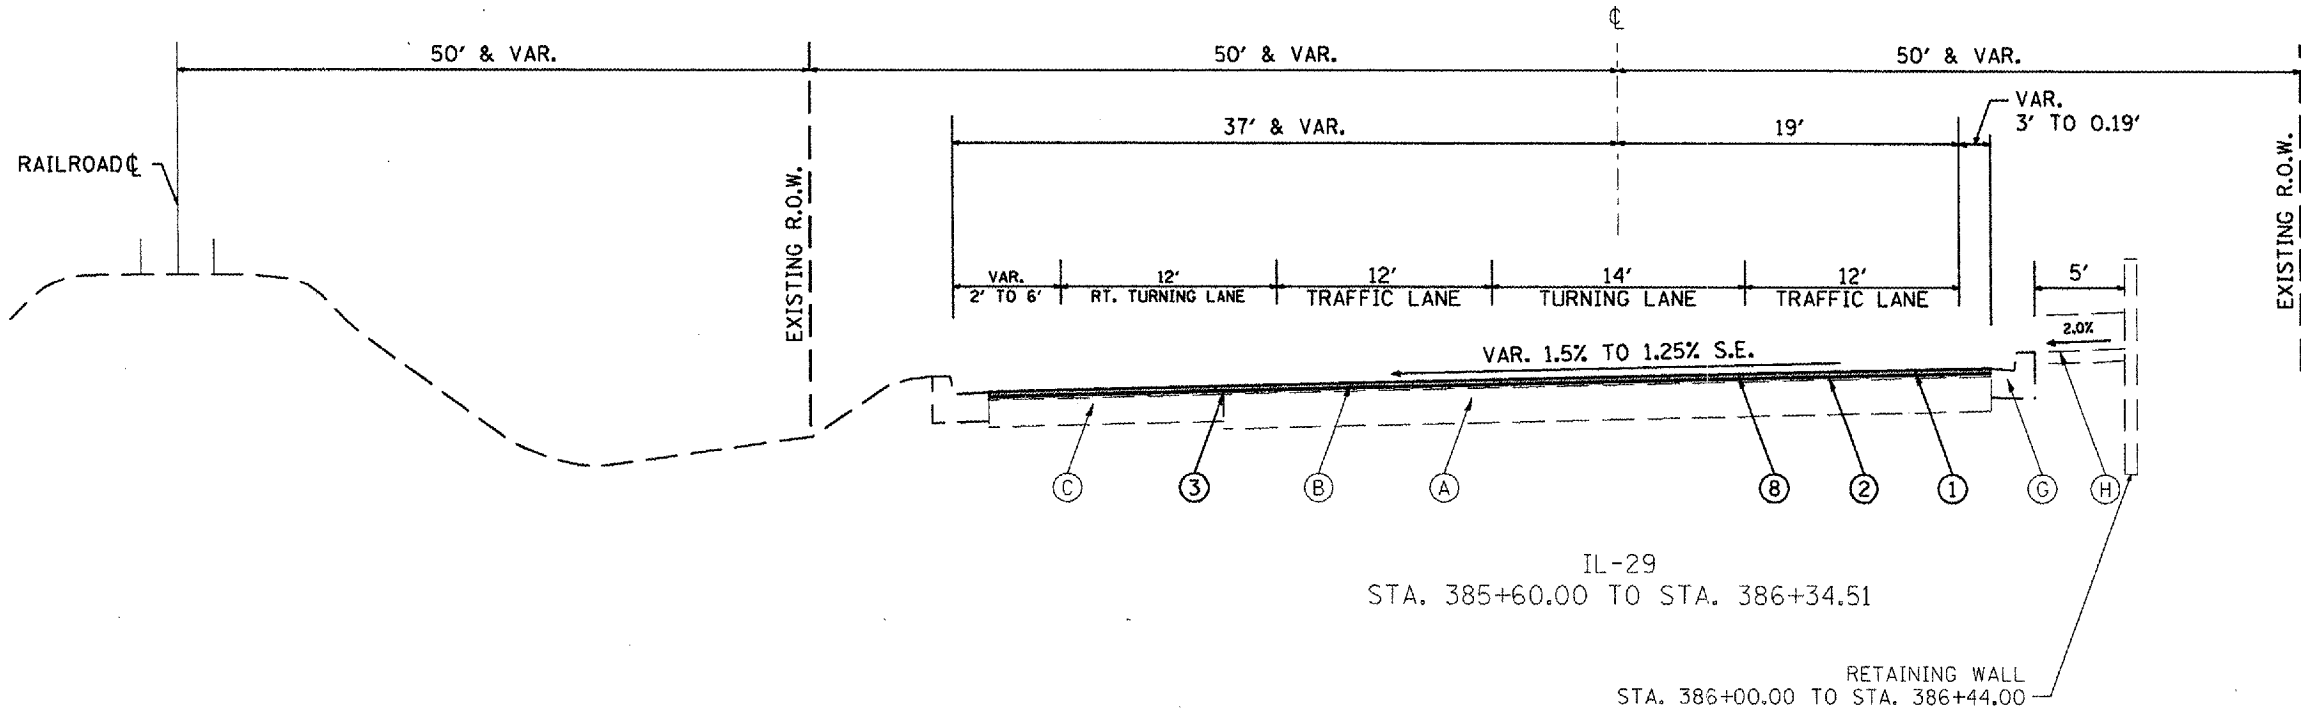

LEGEND - EXISTING

- Ⓐ PAVEMENT
- Ⓑ VAR. DEPTH BITUMINOUS OVERLAY
- Ⓒ BASE COURSE WIDENING
- Ⓓ GRANULAR SUBGRADE
- Ⓔ BITUMINOUS SHOULDER
- Ⓕ AGGREGATE SHOULDER
- Ⓖ GUTTER
- Ⓗ SIDEWALK
- Ⓘ 4" PIPE UNDERDRAIN

REVISIONS	
NAME	DATE

ILLINOIS DEPARTMENT OF TRANSPORTATION
 PROPOSE TYPICAL SECTIONS
 IL-29
 SCALE: VERT. _____
 HORIZ. _____
 DATE _____
 DRAWN BY _____
 CHECKED BY _____

PLOT DATE = 10/18/2007
 FILE NAME = c:\projects\112\p112\plan\112\std\112.dgn
 USER NAME = jrb