





| F.A.P. RTE.         | SECTION                        | COUNTY           | TOTAL SHEETS | SHEET NO. |
|---------------------|--------------------------------|------------------|--------------|-----------|
| 318                 | 1RS-1, 2RS-2, 3RS-3, (106)RS-5 | MARSHALL         | 28           | 20        |
| 645                 |                                |                  |              |           |
| FED. ROAD DIST. NO. | ILLINOIS                       | FED. AID PROJECT |              |           |

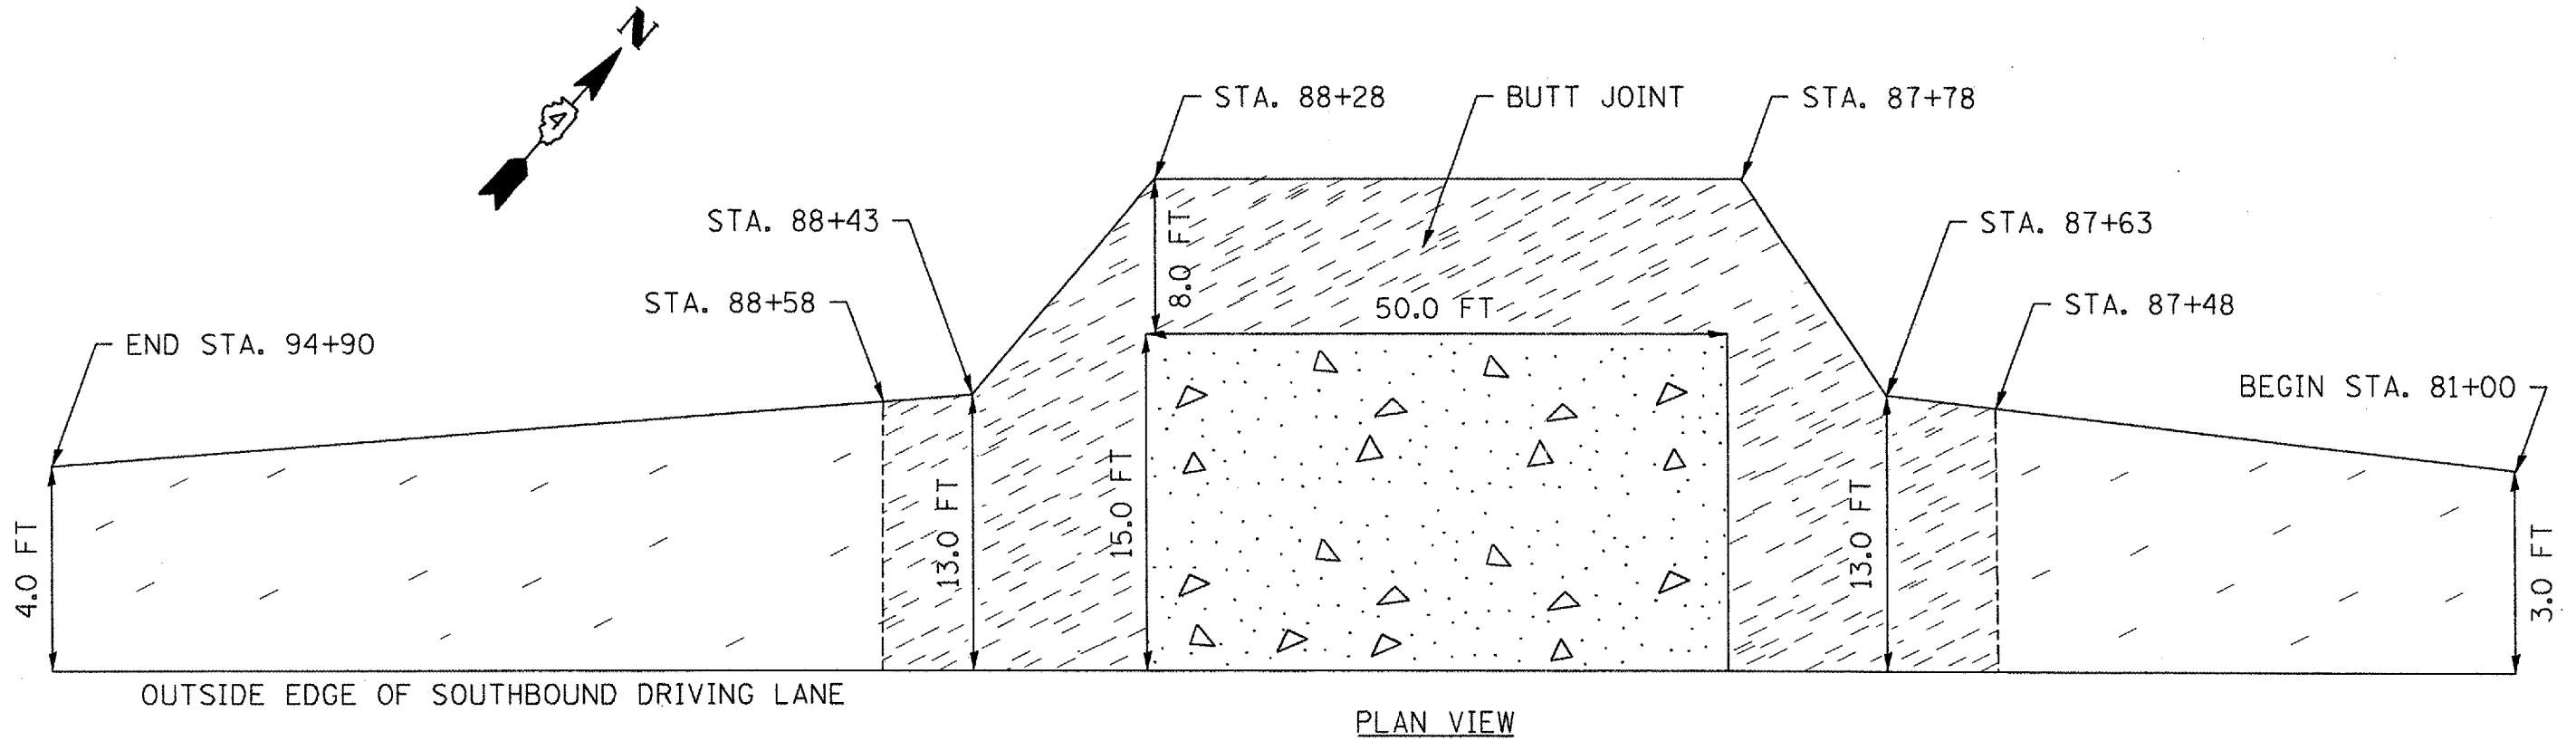

LEGEND FOR REMOVAL ITEMS

-  CONCRETE PAD (TO BE SKIPPED)
-  HOT-MIX ASPHALT SURFACE REMOVAL, 2 1/4"
-  HOT-MIX ASPHALT SURFACE REMOVAL - BUTT JOINT
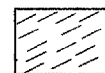
| REVISIONS |      |
|-----------|------|
| NAME      | DATE |
|           |      |
|           |      |
ILLINOIS DEPARTMENT OF TRANSPORTATION  
**WEIGHT STATION - HMA SURFACE REMOVAL DETAIL**  
 (NOT TO SCALE)  
 SCALE: VERT. \_\_\_\_\_  
 HORIZ. \_\_\_\_\_  
 DATE \_\_\_\_\_ DRAWN BY \_\_\_\_\_  
 CHECKED BY \_\_\_\_\_