
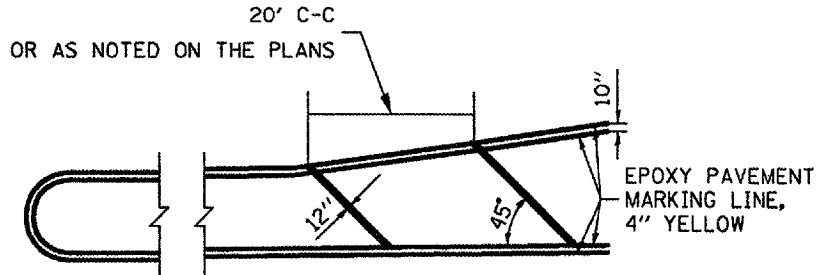


F.A.P. RTE.	SECTION	COUNTY	TOTAL SHEETS	SHEET NO.
318	1RS-1, 2RS-2, 3RS-3;	MARSHALL	28	23
645	(106)RS-5			
FED. ROAD DIST. NO.	ILLINOIS	FED. AID PROJECT		

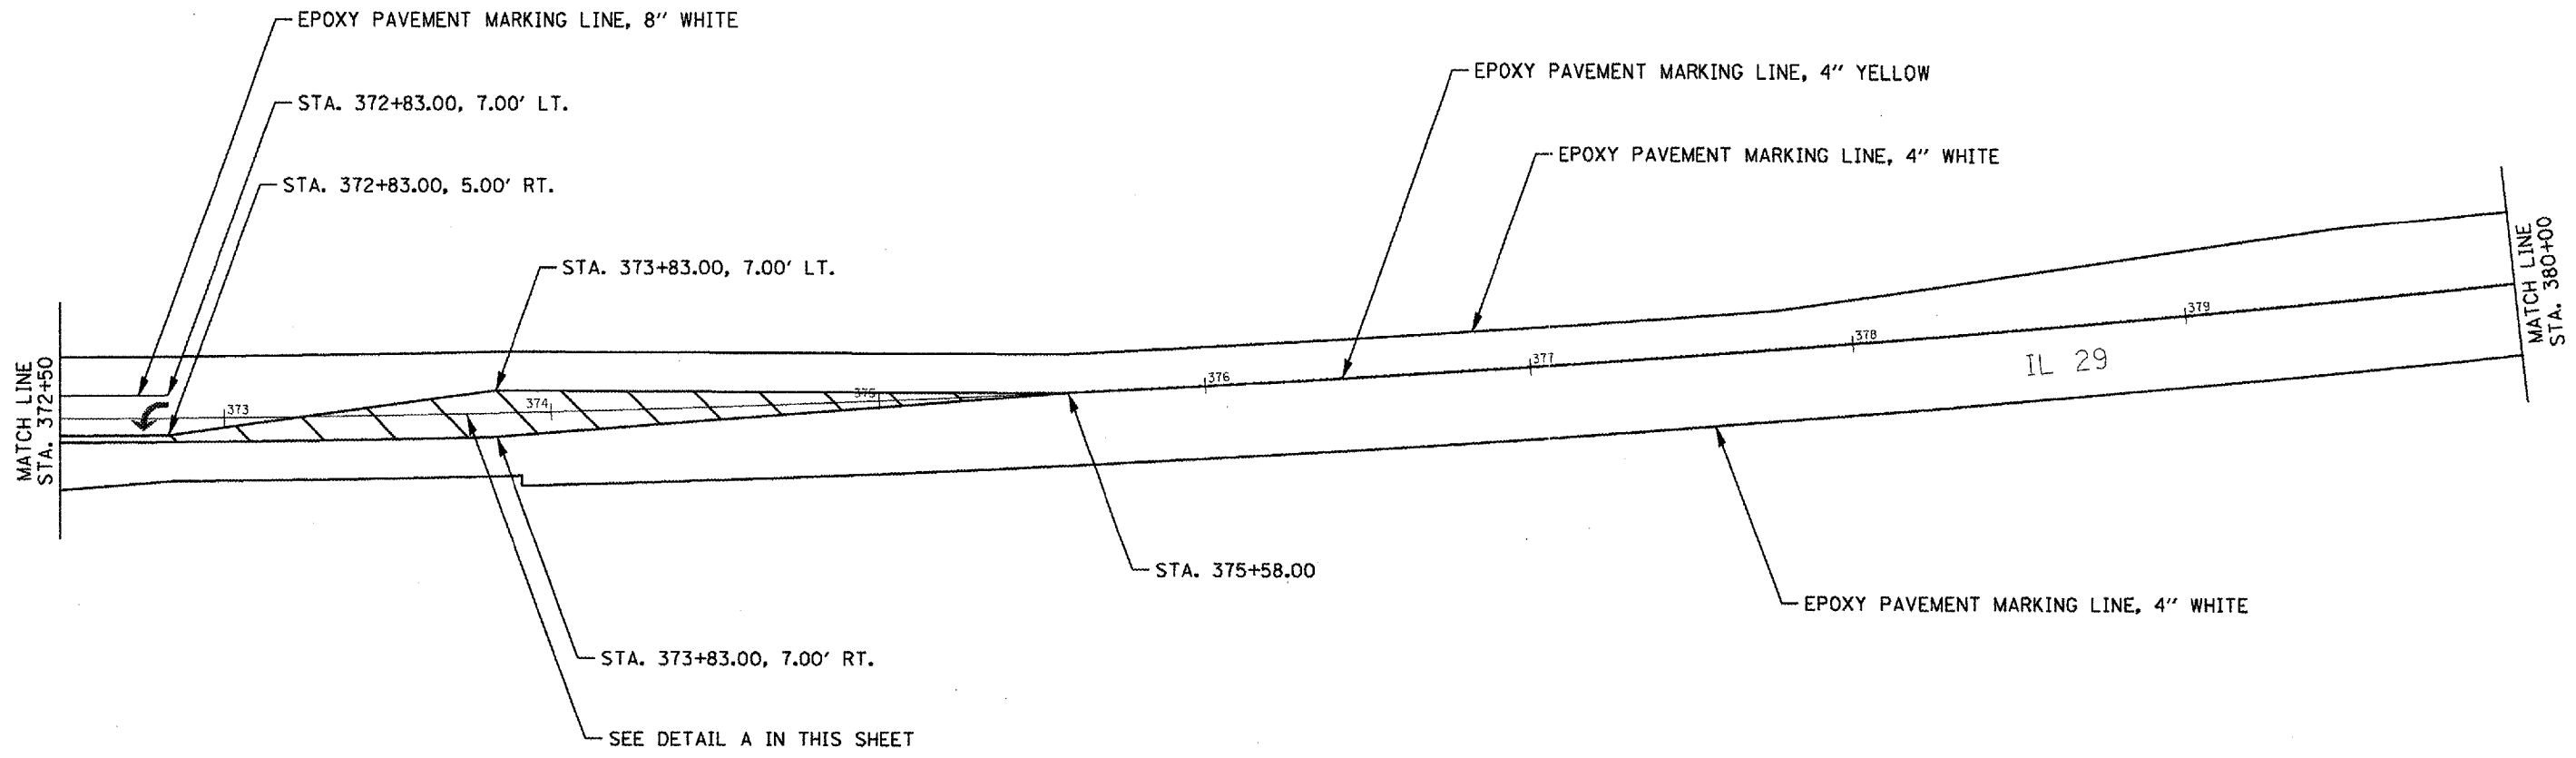

DETAIL A

REVISIONS	
NAME	DATE

ILLINOIS DEPARTMENT OF TRANSPORTATION

PAVEMENT MARKING DETAIL

SCALE: VERT. _____
 HORIZ. _____

DATE _____ DRAWN BY _____
 CHECKED BY _____

PLOT DATE = 10/18/2007
 FILE NAME = c:\pavement\12\plan\plan1.dgn
 PLOT SCALE = 1/8"=1'-0" IN.
 USER NAME = spc-03