
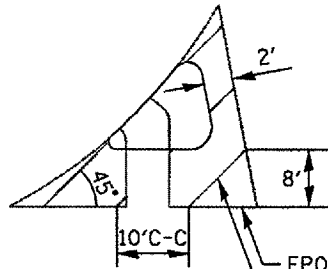


CONTRACT NO. 68355				
F.A.P. RTE.	SECTION	COUNTY	TOTAL SHEETS	SHEET NO.
318	IRS-1, 2RS-2, 3RS-3;	MARSHALL	28	24
645	(106)RS-5			
FED. ROAD DIST. NO.	ILLINOIS	FED. AID PROJECT		

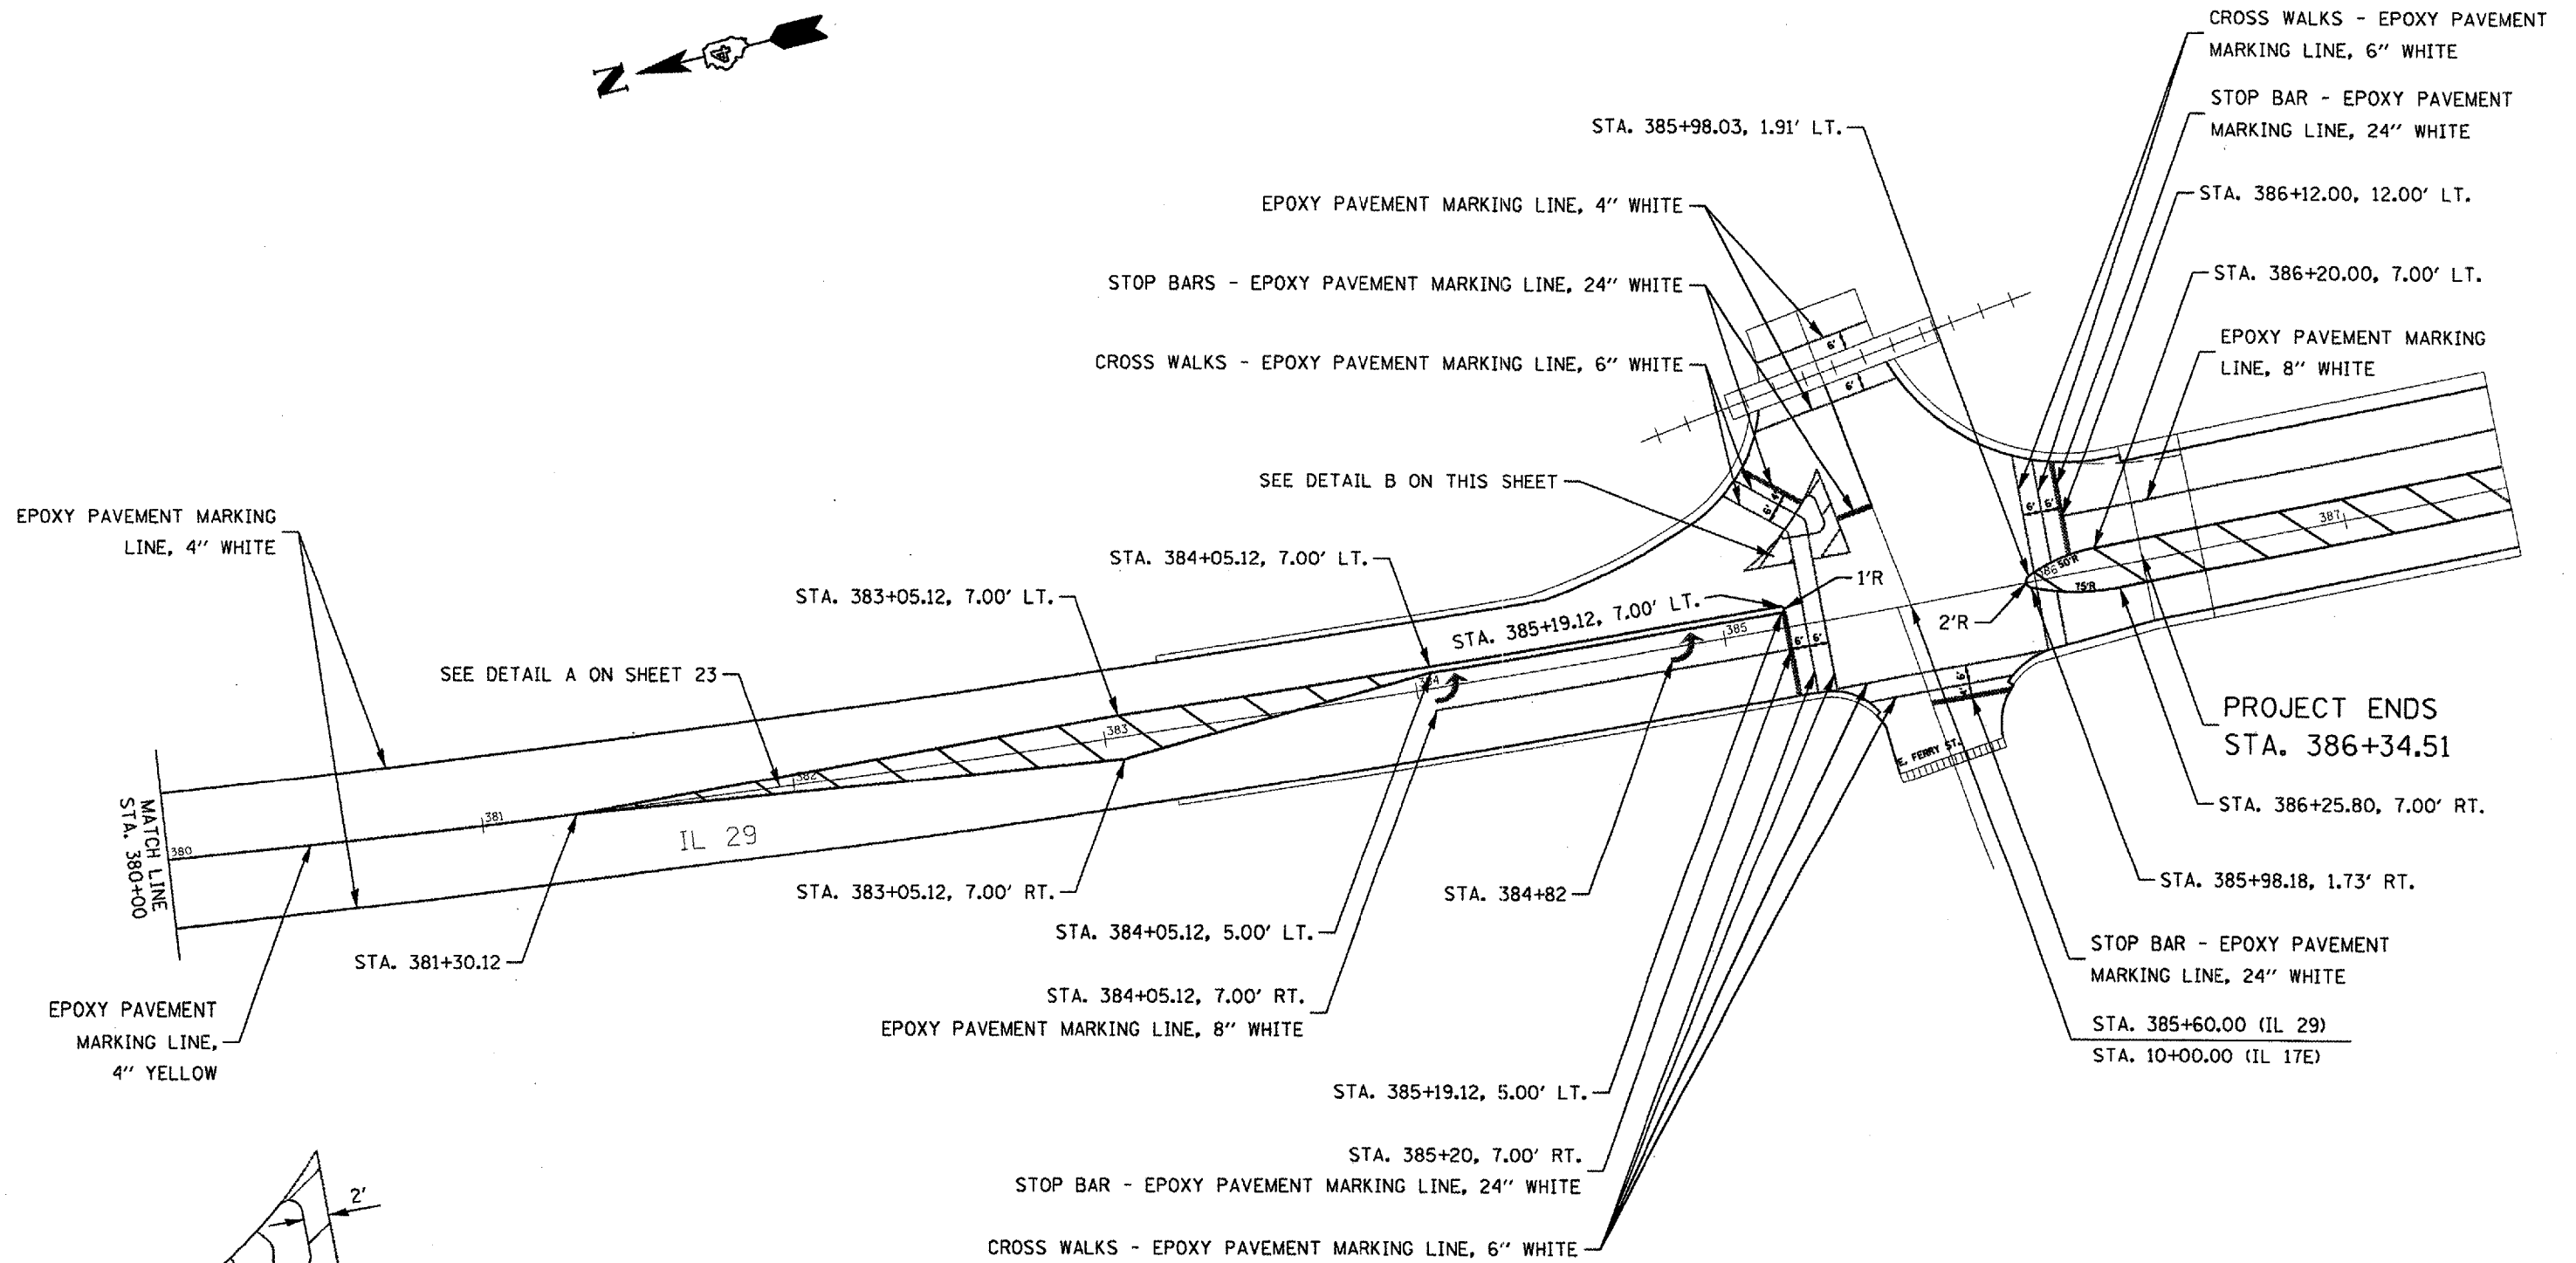

DETAIL B
 EPOXY PAVEMENT MARKING LINE, 8" WHITE
 EPOXY PAVEMENT MARKING LINE, 12" WHITE

REVISIONS	
NAME	DATE

ILLINOIS DEPARTMENT OF TRANSPORTATION

 PAVEMENT MARKING DETAIL

 SCALE: VERT. _____
 HORIZ. _____
 DATE _____
 DRAWN BY _____
 CHECKED BY _____

PLOT DATE = 10/18/2007
 FILE NAME = s:\projects\112\pavement\detail.dgn
 USER NAME = hrcjg