



F.A.P. RY.	SECTION	COUNTY	TOTAL SHEETS	SHEET NO.
687	(122VB11-1	McDONOUGH	20	10
STA. 26+31.00 TO STA. 27+49.00				
FED. ROAD DIST. NO. 4 ILLINOIS FED. AID PROJECT				

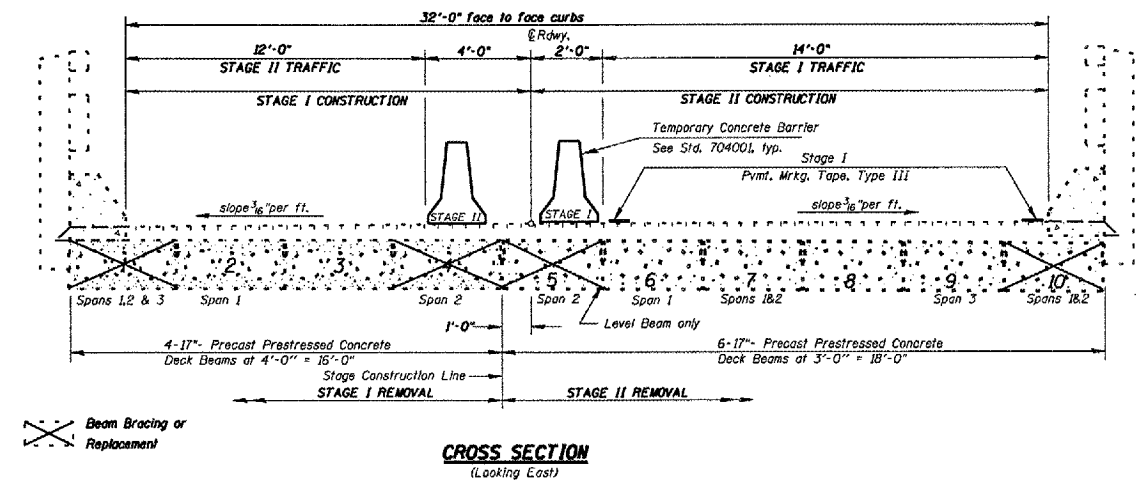

- WIDTH RESTRICTION SIGNING**
- ① Stage I - Post @ 12'-6".
Stage II - Post @ 10'-6"
 - ② AS PER SPECIAL PROVISIONS:
W/2 - I103 shall be placed 500' North and South of IL. 95 & IL. 97 Junction.
 - ③ W2/I103 shall be placed 500' North and South of IL. 41 & IL. 95 intersection.
 - ④ W12-I102 & W12-I101 shall be placed 200' West of Smithfield Rd. and 5 miles East of Jobsite on IL. 95. Signs shall be inclusive of both stages.

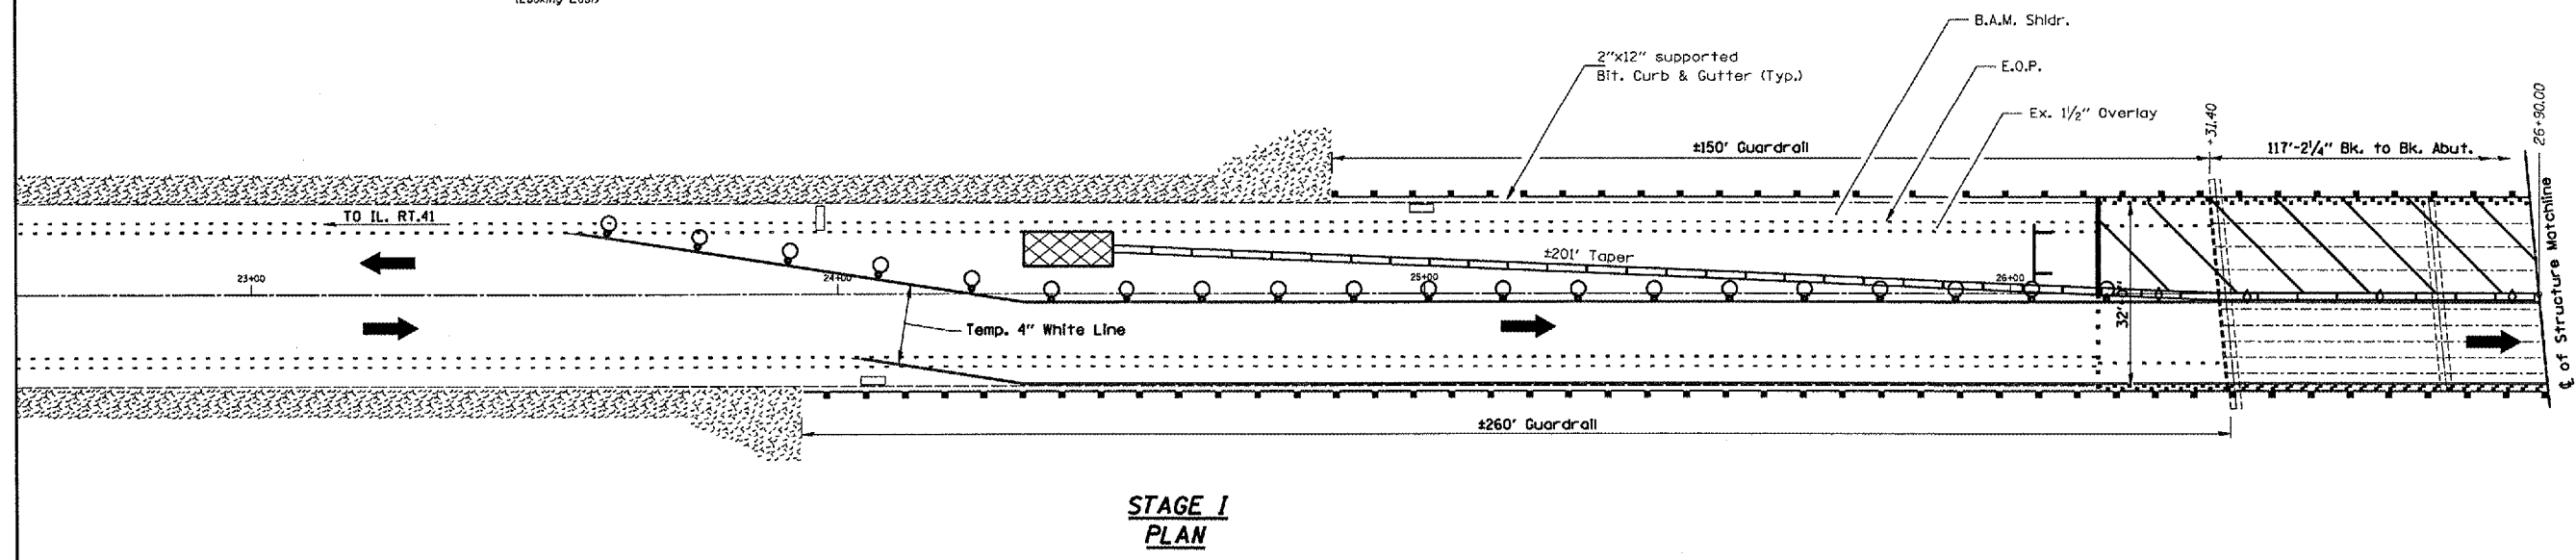

STAGE I PLAN

- SYMBOLS**
- Work Area
 - Sign on Portable Support
 - Type II Barricade
 - Drum w/ steady burning light
 - Type C bidirectional reflector
 - Temporary Concrete Barrier
 - Impact Attenuator NRD TL3
 - Sign Incidental to Standard 701321
W12-I102

REVISIONS	
NAME	DATE

ILLINOIS DEPARTMENT OF TRANSPORTATION

TRAFFIC CONTROL PLAN

SCALE: VERT. _____
HORIZ. _____
DATE 06-25-2007

SN.055-0017 IL.95 over BNSF RR.

DRAWN BY CEJ
CHECKED BY _____

DATE: 06-27-07
 FILE: I:\68744\BNSF\TRAFFIC CONTROL PLAN\TRAFFIC CONTROL PLAN\TRAFFIC CONTROL PLAN.dwg
 PLOT: 06/25/07 10:00 AM
 PLOT: 06/25/07 10:00 AM

NOTE
 Refer to Highway Standard 701321 in conjunction with this sheet for exact placement of traffic management devices and other clarifications as construction staging symbols and dimensioning were duplicated off of this standard. Traffic staging sequence shown as recommended by the Bridge Office.
 Traffic Control & Protection shall be mirrored about Stage Construction Line as Cross Section view indicates.