


CONTRACT NO. 68744

F.A.P. RTE.	SECTION	COUNTY	TOTAL SHEETS	SHEET NO.
687	(122VBI)-1	McDONOUGH	20	14
STA. 26+31.00		TO STA. 27+49.00		
FED. ROAD DIST. NO. 4 ILLINOIS FED. AID PROJECT				

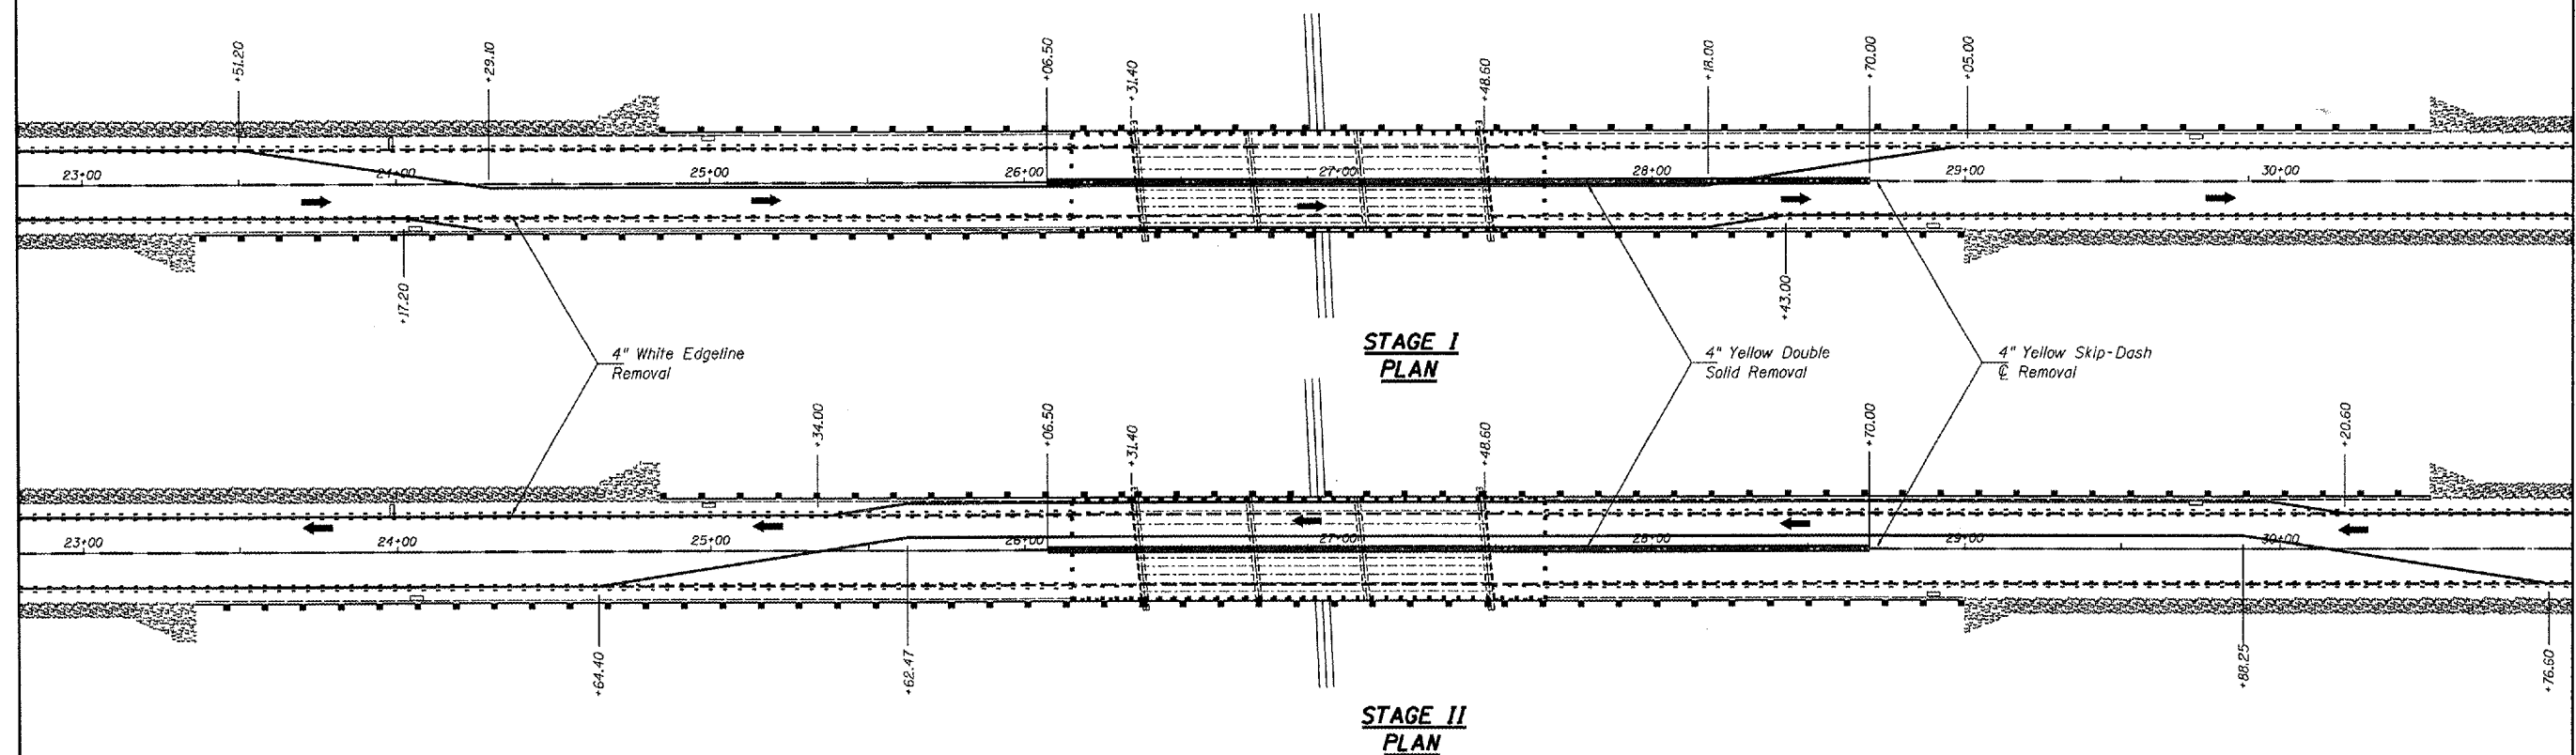

**STAGE I
PLAN**

**STAGE II
PLAN**

SYMBOLS

	Yellow Double $\text{\textcircled{C}}$
	Yellow Skipdash $\text{\textcircled{C}}$
	Traffic Lane Direction
	Existing RipRap

SN.055-0017 IL.95
over BNSF RR.

REVISIONS	
NAME	DATE

ILLINOIS DEPARTMENT OF TRANSPORTATION
**PAVEMENT MARKING
REMOVAL**
SCALE: VERT. HORIZ. DATE 10-05-2007
DRAWN BY CEJ
CHECKED BY

DATE: 10-05-2007
 FILE: I:\PROJECTS\68744\14-PAVEMENT MARKING REMOVAL\14-PAVEMENT MARKING REMOVAL.dwg
 SCALE: AS SHOWN
 PLOT: