


FINAL SURVEY	SURVEYED	BY	DATE
NOTE BOOK	PLOTTED		
AREAS CHECKED	REPLATE		
NO.	AREAS CHECKED		

ORIGINAL SURVEY	SURVEYED	BY	DATE
NOTE BOOK	PLOTTED		
AREAS CHECKED	REPLATE		
NO.	AREAS CHECKED		

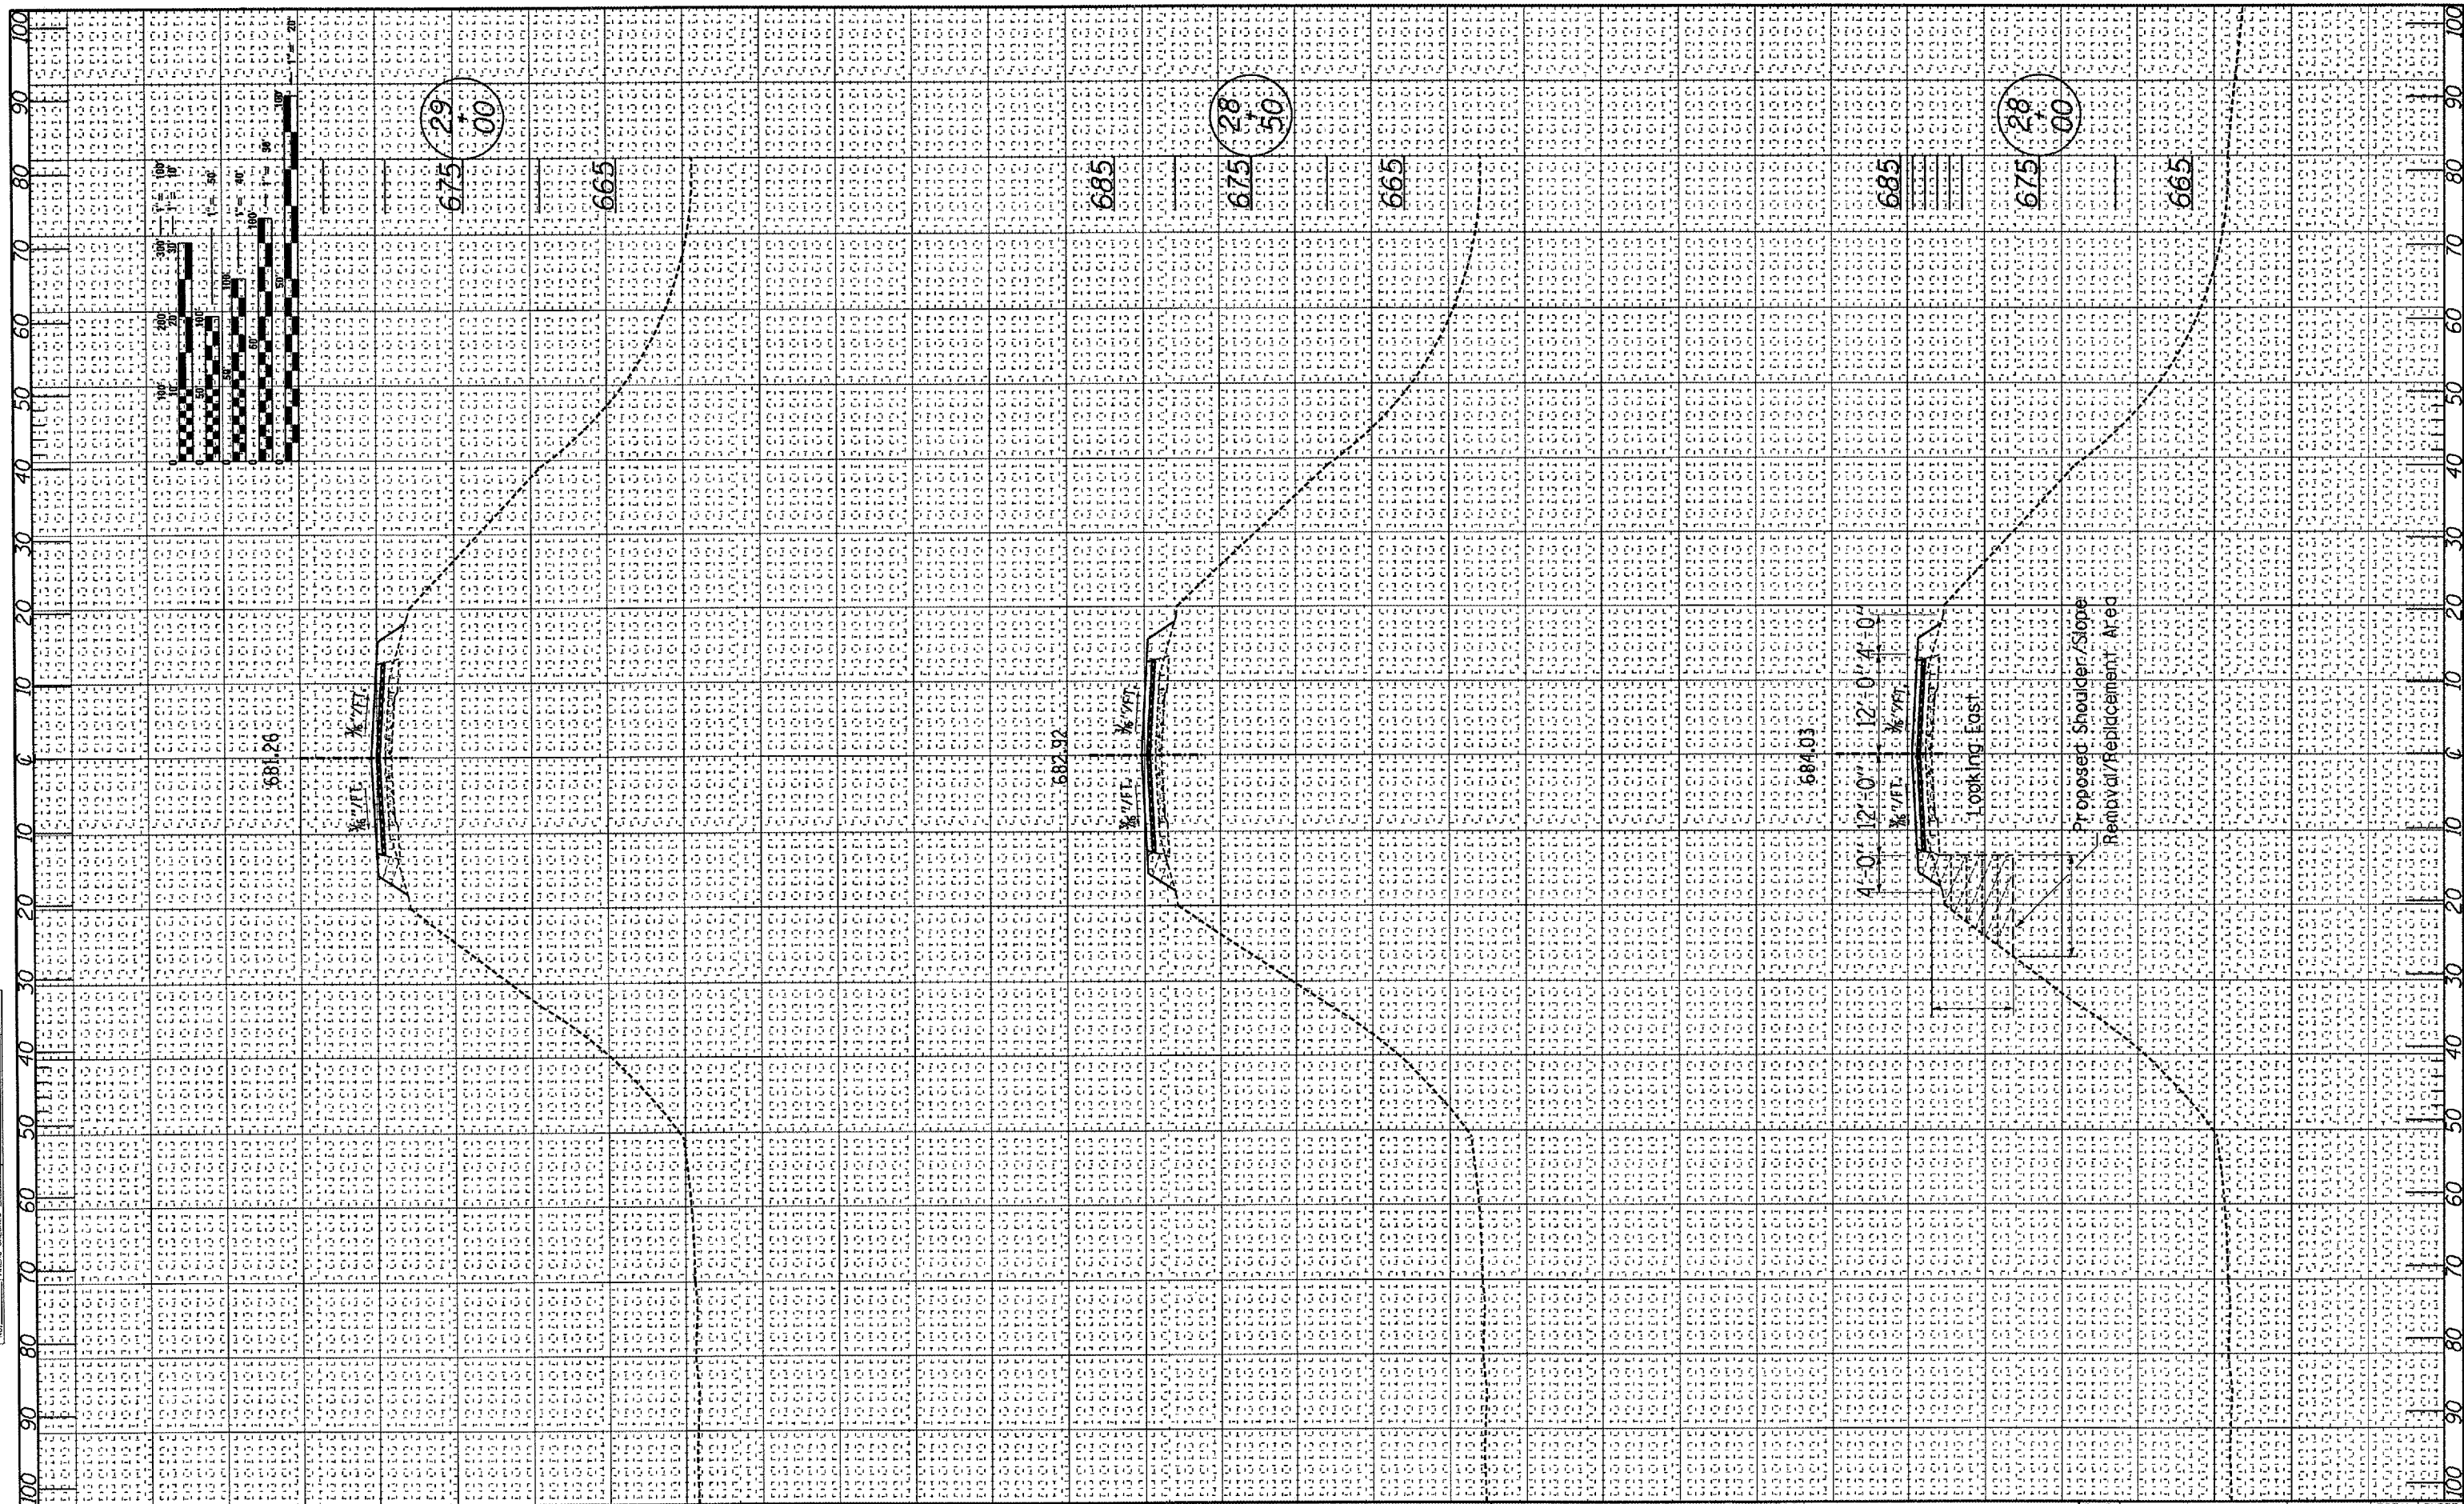

FILE NAME = SN.055-0017 IL.95
 over BNSF RR.

USER NAME = #USER#
 PLOT SCALE = #SCALE#
 PLOT DATE = #DATE#

DESIGNED - CEJ
 DRAWN - CEJ
 CHECKED -
 DATE - 09/28/2007

REVISED -
 REVISED -
 REVISED -
 REVISED -

**STATE OF ILLINOIS
 DEPARTMENT OF TRANSPORTATION**

CROSS-SECTION (NORTH-EAST SHOULDER)

SCALE: 1"=10'
 SHEET NO. ___ OF ___ SHEETS STA. _____ TO STA. _____

F.A.P. RTE.	SECTION	COUNTY	TOTAL SHEETS	SHEET NO.
687	(122VB)-1	McDONOUGH	20	16
CONTRACT 68744				
FED. ROAD DIST. NO. 4 (ILLINOIS) FED. AID PROJECT				