



TYPICAL SECTIONS

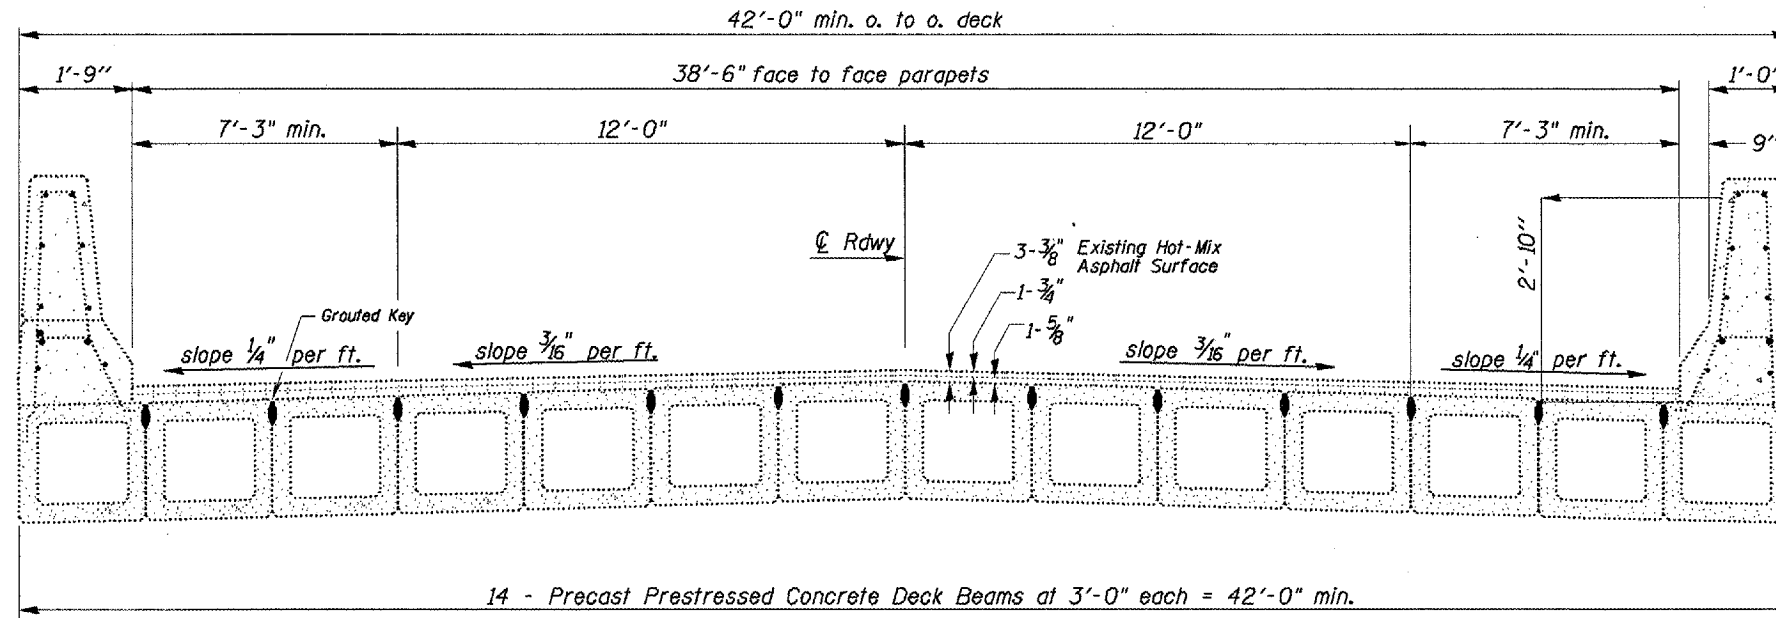

EXISTING BRIDGE DECK TYPICAL SECTION

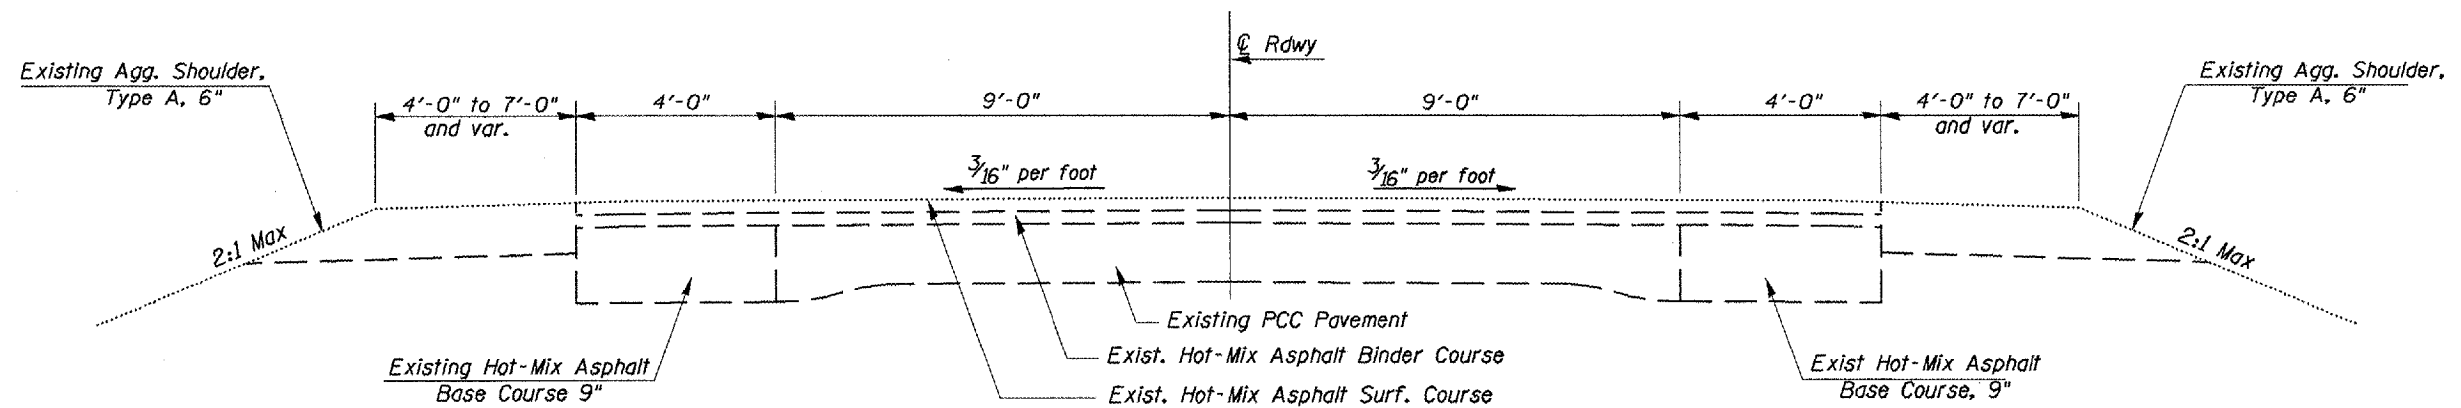

EXISTING TYPICAL SECTION

Sta. 282+90 To Sta. 291+08.3

FILE NAME = c:\projects\161bridge\plan01.dgn

USER NAME = mcfaddenjk

DESIGNED -

REVISD -

DRAWN -

REVISD -

CHECKED -

REVISD -

STATE OF ILLINOIS
DEPARTMENT OF TRANSPORTATION

TYPICAL SECTIONS

F.A.P. RTE.	SECTION	COUNTY	TOTAL SHEETS	SHEET NO.
542	(105B)-1	MCDONOUGH	13	4

CONTRACT NO. 68760