



# STAGE REMOVAL AND CONSTRUCTION

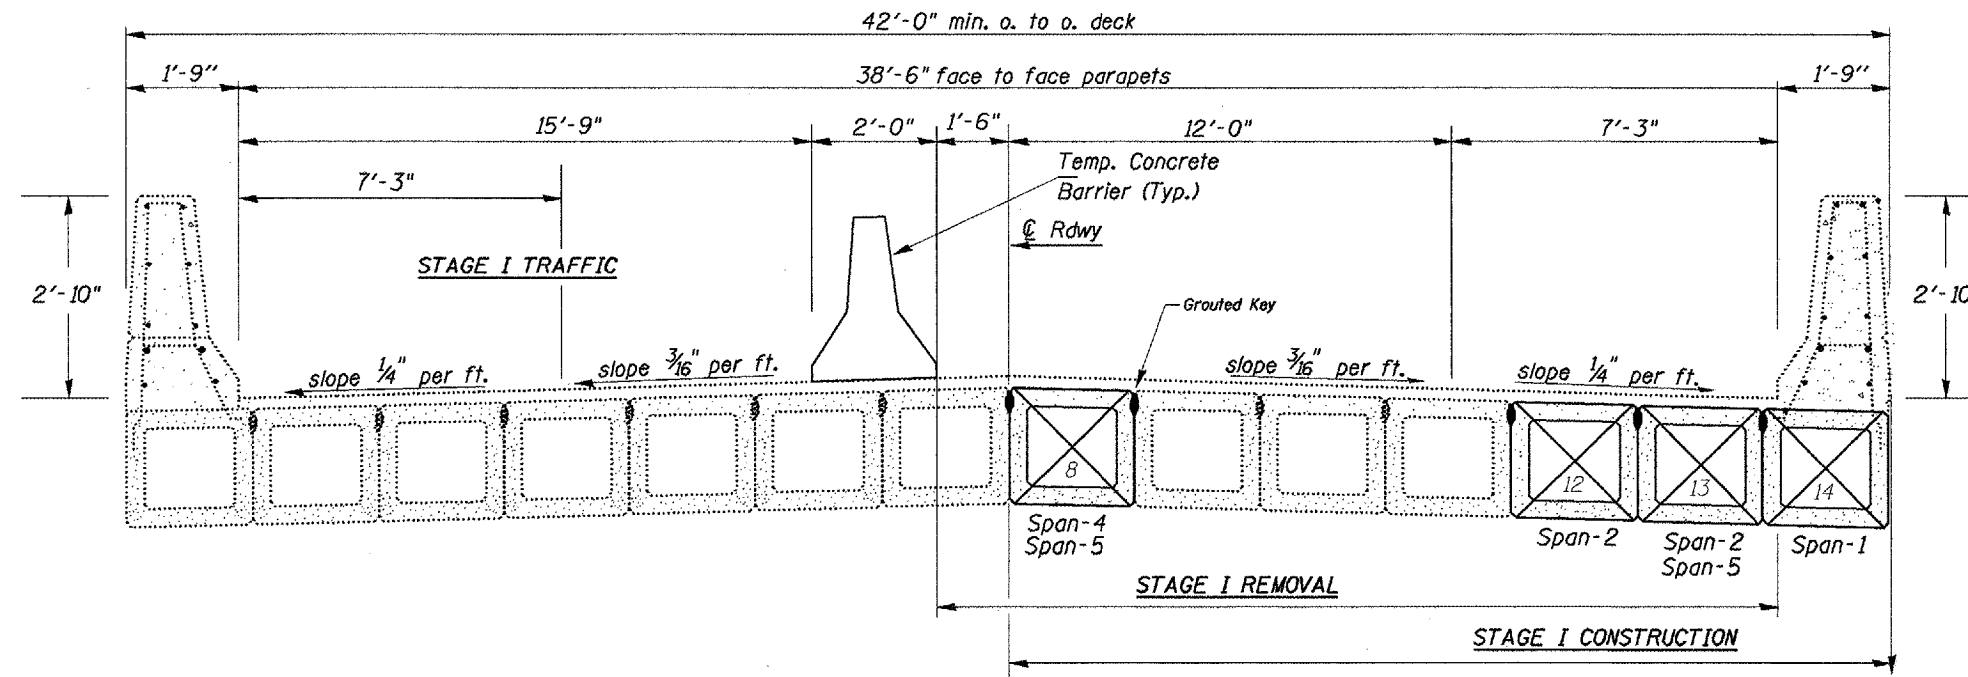

**STAGE I CROSS SECTION**

(Looking NORTH)

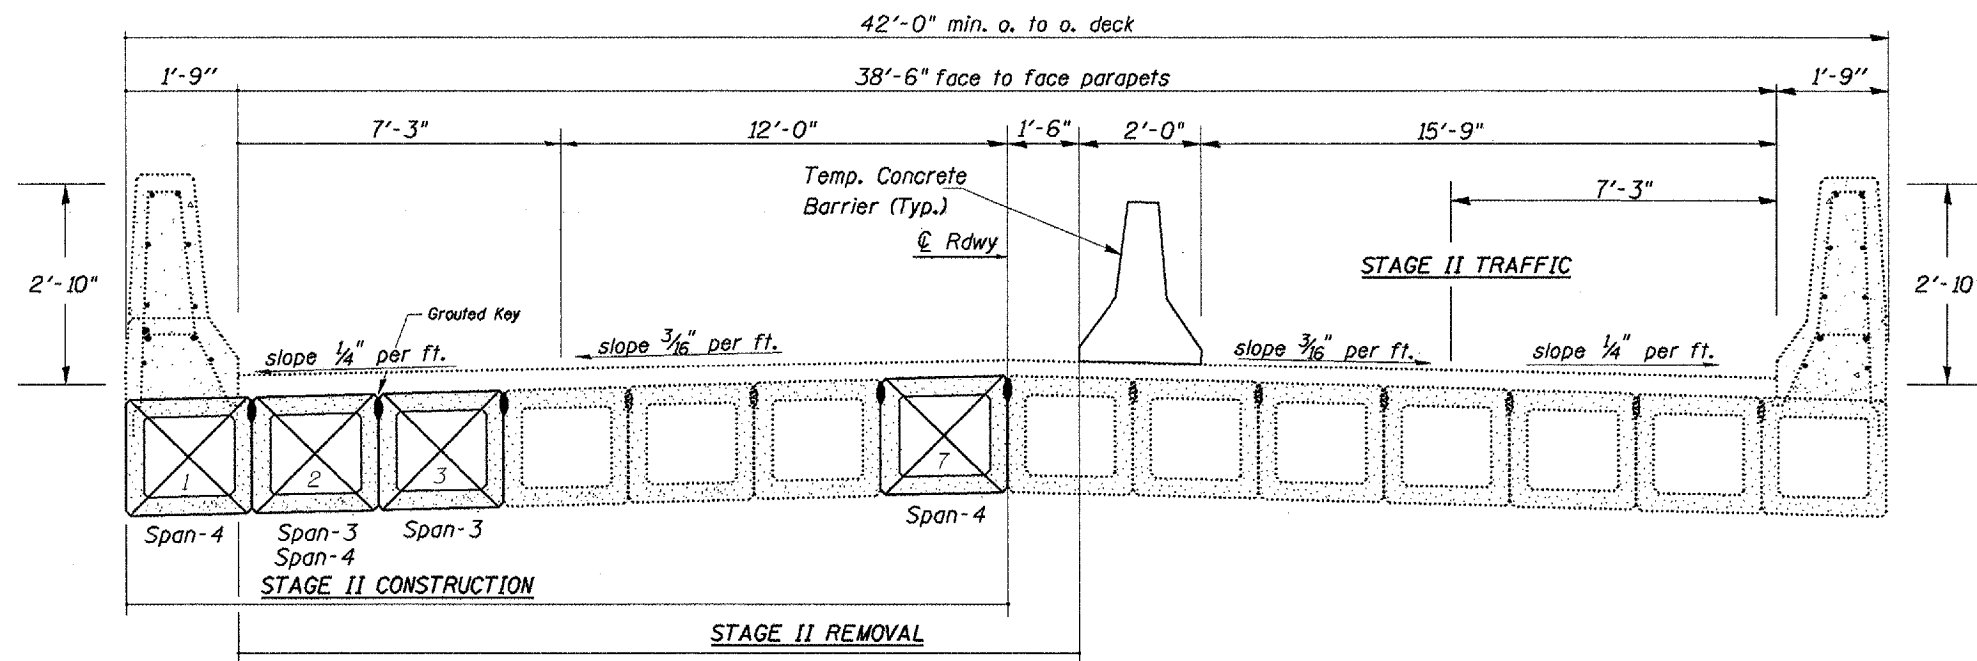

**STAGE II CROSS SECTION**

FILE NAME =  
c:\projects\1161br\dga\p1en01.dgn

USER NAME = mofadden\_jk

DESIGNED -

DRAWN -

CHECKED -

REVISED -

DATE

STATE OF ILLINOIS  
DEPARTMENT OF TRANSPORTATION

STAGE REMOVAL AND CONSTRUCTION

F.A.P. RTE.	SECTION	COUNTY	TOTAL SHEETS	SHEET NO.
542	(105B)I-1	MCDONOUGH	13	7
			CONTRACT NO. 68760	