



F.A.P. RTE.	SECTION	COUNTY	TOTAL SHEETS	SHEET NO.
840	(121,122)RS-3	VERMILION	89	6
STA.		TO STA.		
FED. ROAD DIST. NO.		ILLINOIS	FED. AID PROJECT	

EXISTING TYPICAL CROSS SECTION

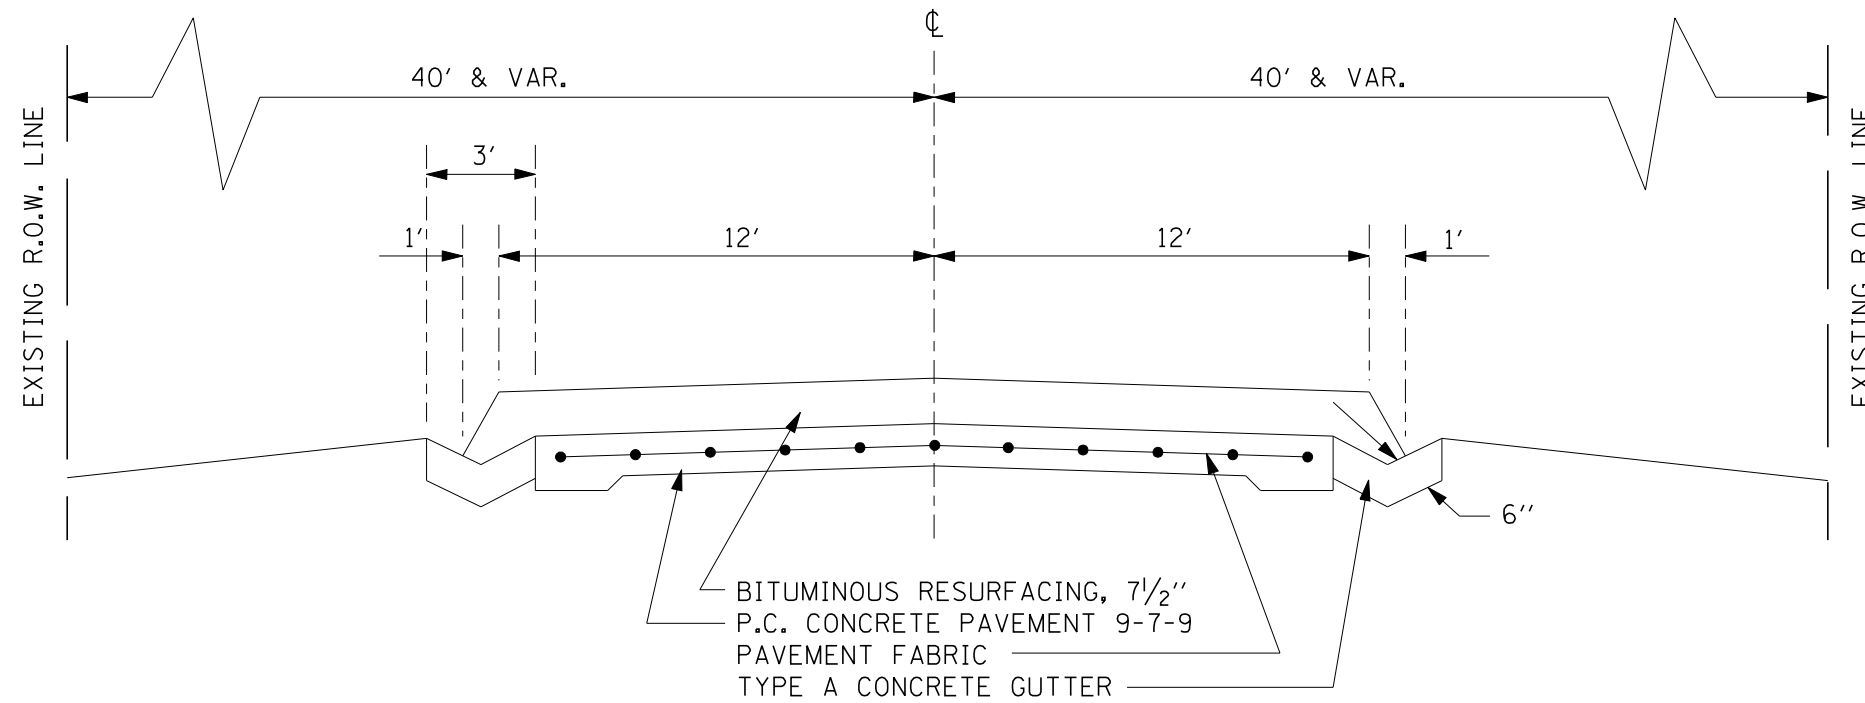

STATION TO STATION
847+14 - 868+86

② PROPOSED TYPICAL CROSS SECTION

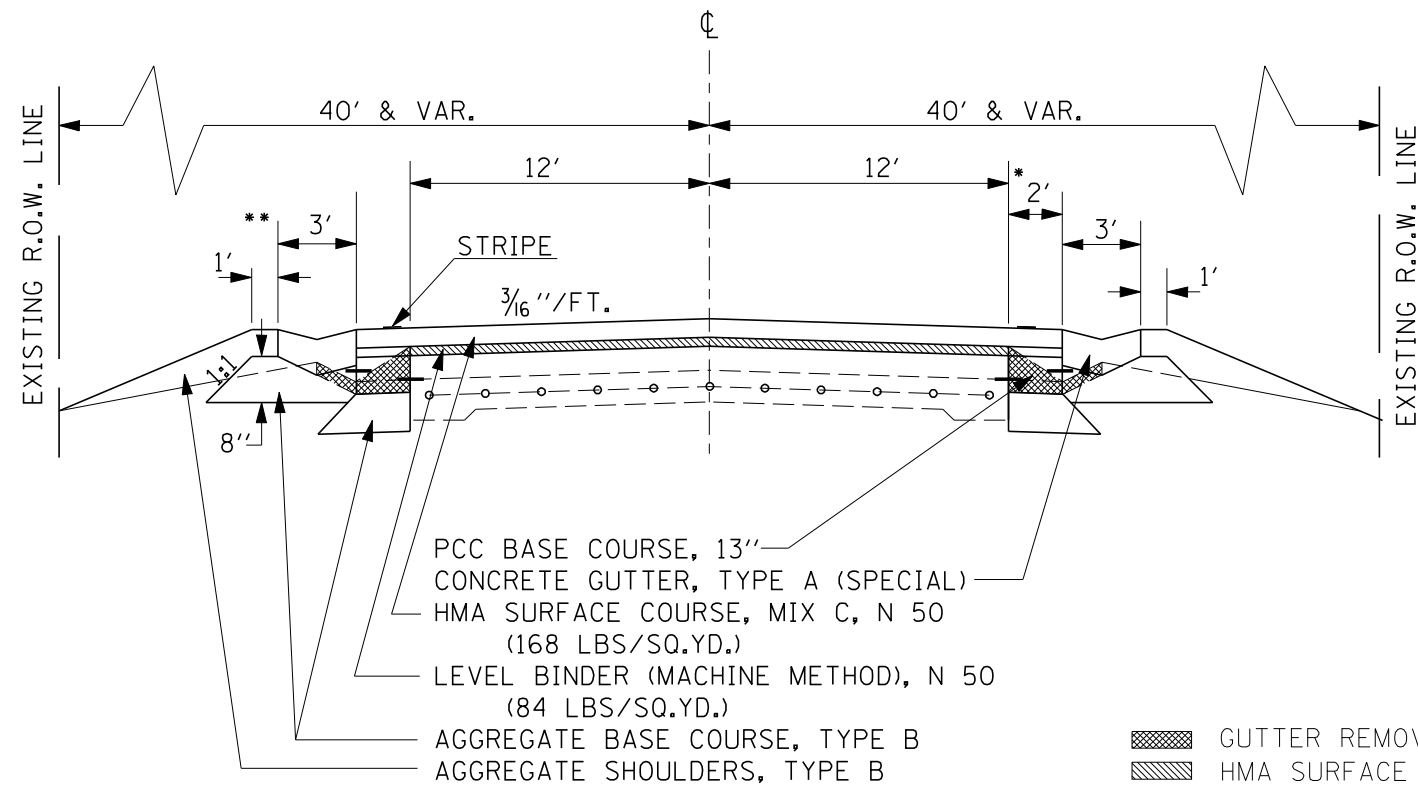

STATION TO STATION
① 847+14 - 868+86 ①

BRIDGE DECK REPAIR
STA. 854+78 - 861+60
S.N. 092-0101

- * THE 2' SHOULDER WIDTH SHALL BE PAVED WITH THE MAINLINE.
- ** SEE CONCRETE GUTTER RECONSTRUCTION DETAIL

REVISIONS	
NAME	DATE

ILLINOIS DEPARTMENT OF TRANSPORTATION
EXISTING & PROPOSED
(IL 49)
TYPICAL SECTIONS

SCALE: VERT.
HORIZ.
DATE

DRAWN BY
CHECKED BY