


F.A.P. RTE.	SECTION	COUNTY	TOTAL SHEETS	SHEET NO.
840	(121,122)RS-3	VERMILION	89	28
STA. 1013+00		TO STA. 1041+00		
FED. ROAD DIST. NO.	ILLINOIS	FED. AID PROJECT		


SEC. 11, T 22 N, R 14 W

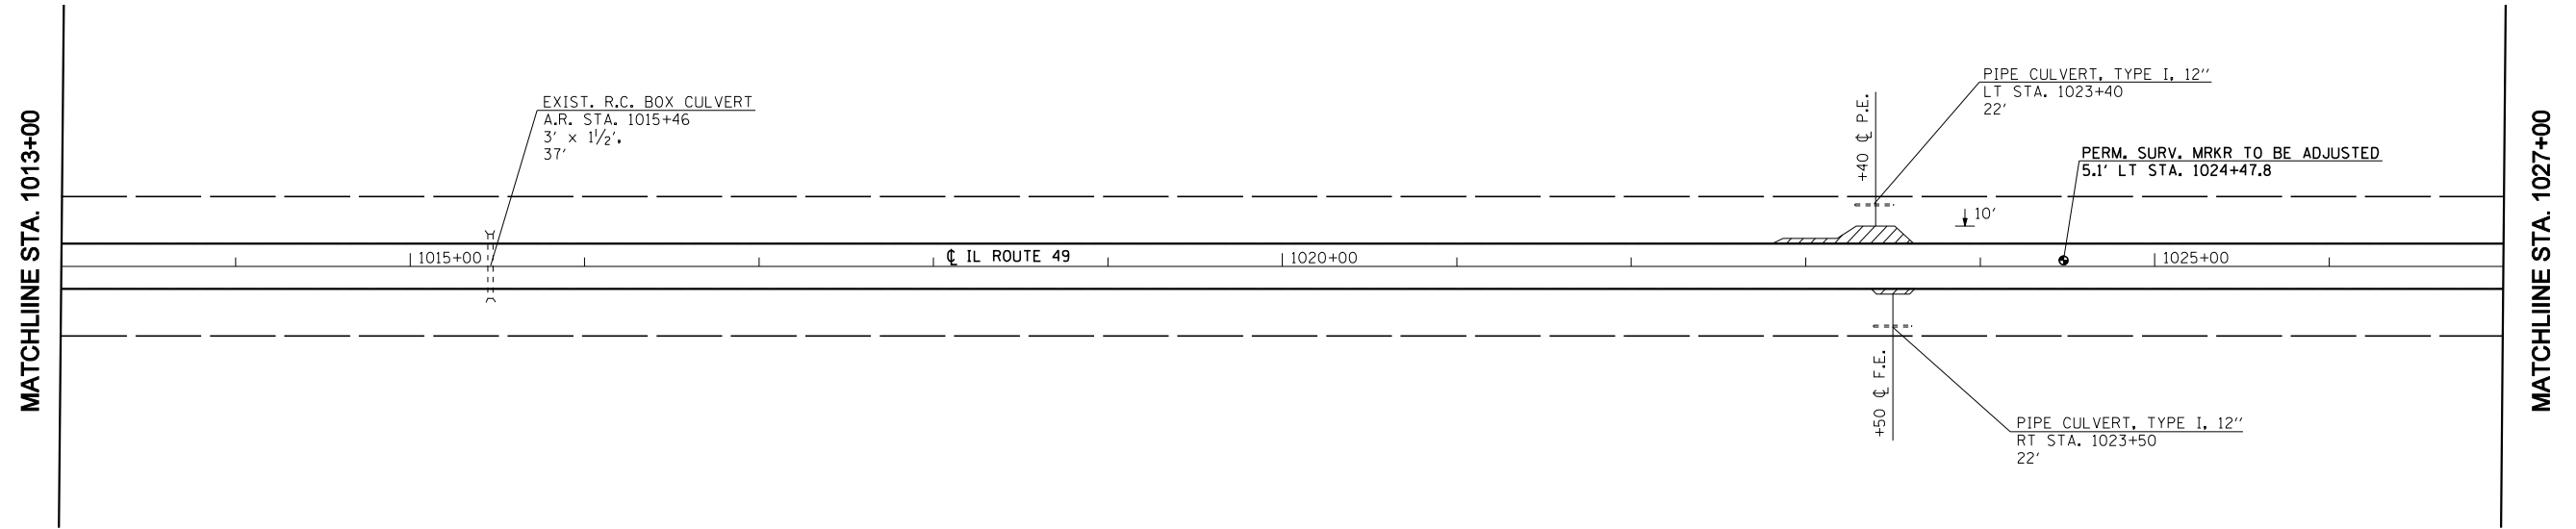

INCIDENTAL HMA RESURFACING


SEC. 12, T 22 N, R 14 W

SEC. 2, T 22 N, R 14 W

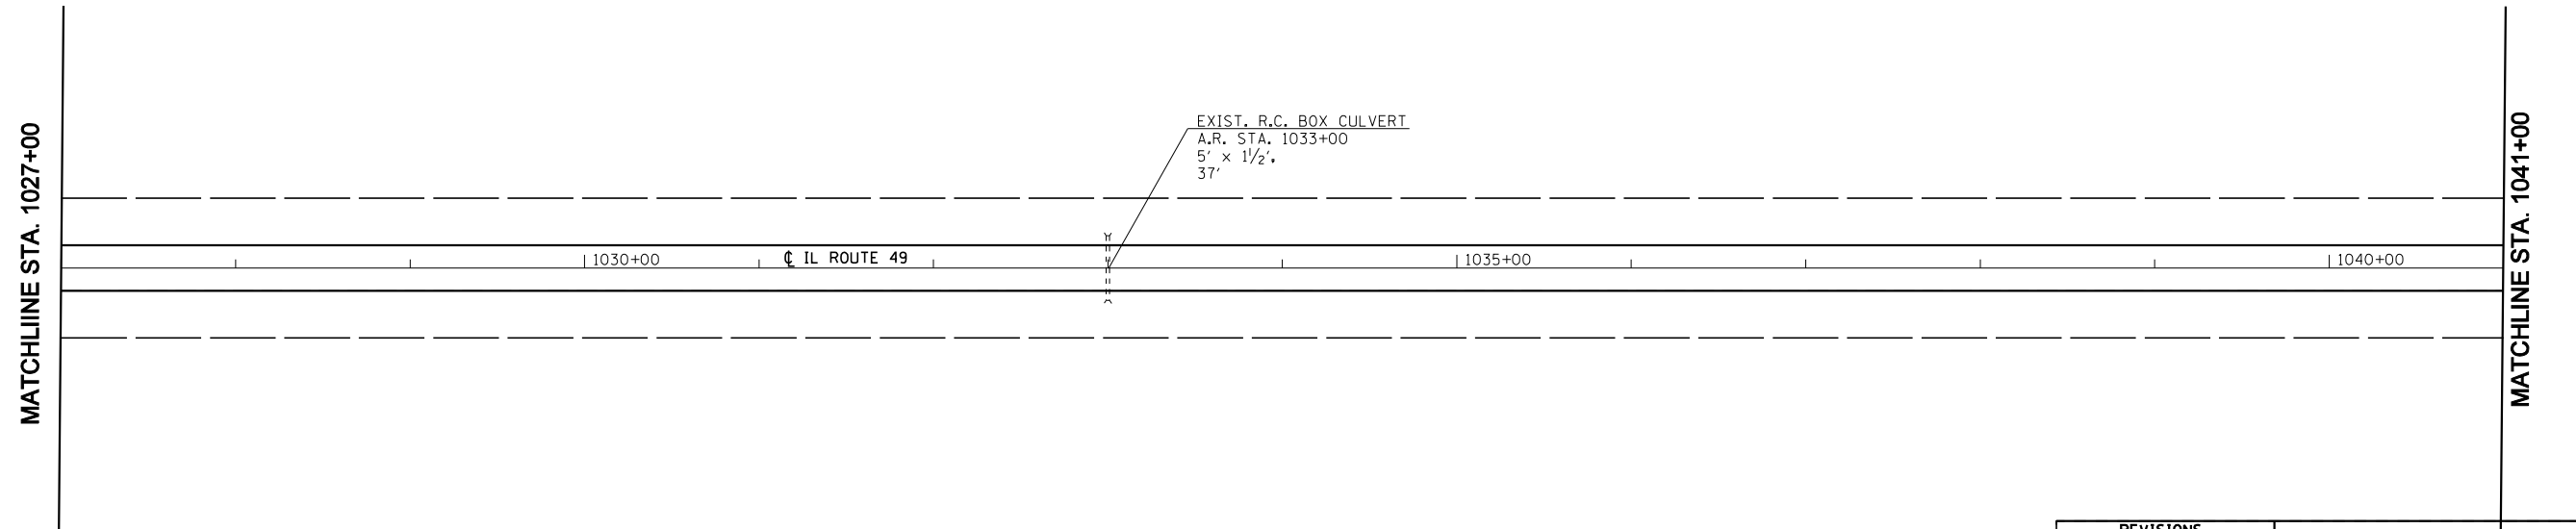

INCIDENTAL HMA RESURFACING

SEC. 1, T 22 N, R 14 W

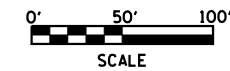

REVISIONS	
NAME	DATE

ILLINOIS DEPARTMENT OF TRANSPORTATION

**EXISTING / PROPOSED  
PLAN SHEETS  
STA. 1013+00 - 1041+00**

SCALE: VERT.  
HORIZ.  
DATE

DRAWN BY  
CHECKED BY