



F.A.P. RTE.	SECTION	COUNTY	TOTAL SHEETS	SHEET NO.
840	(121,122)RS-3	VERMILION	89	34
STA. 1181+00		TO STA. 1209+00		
FED. ROAD DIST. NO.	ILLINOIS	FED. AID PROJECT		

SEC. 23, T 23 N, R 14 W

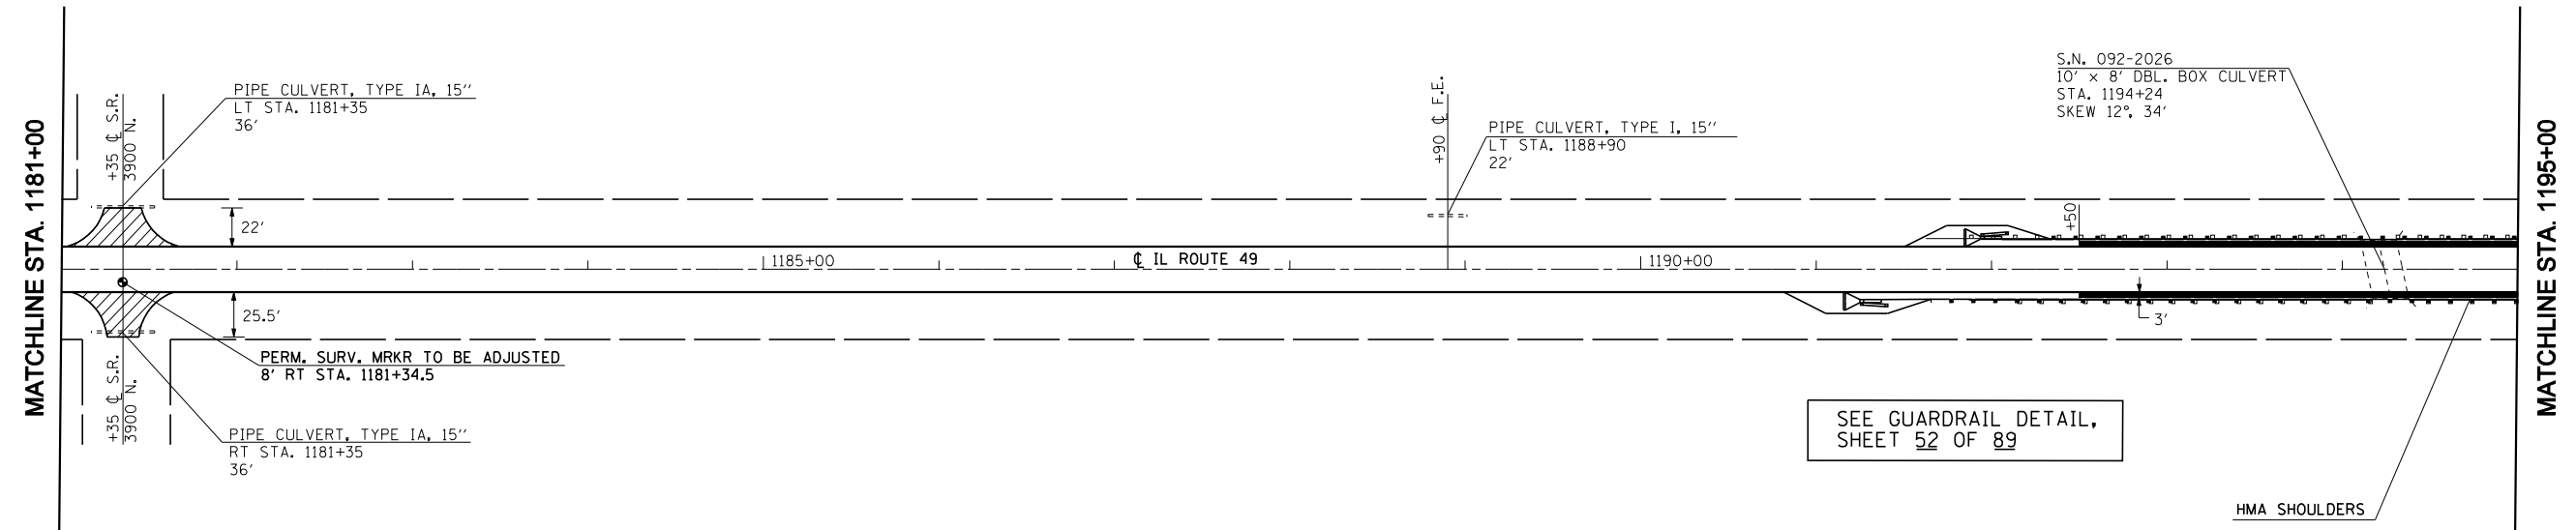

SEC. 24, T 23 N, R 14 W

SEC. 23, T 23 N, R 14 W

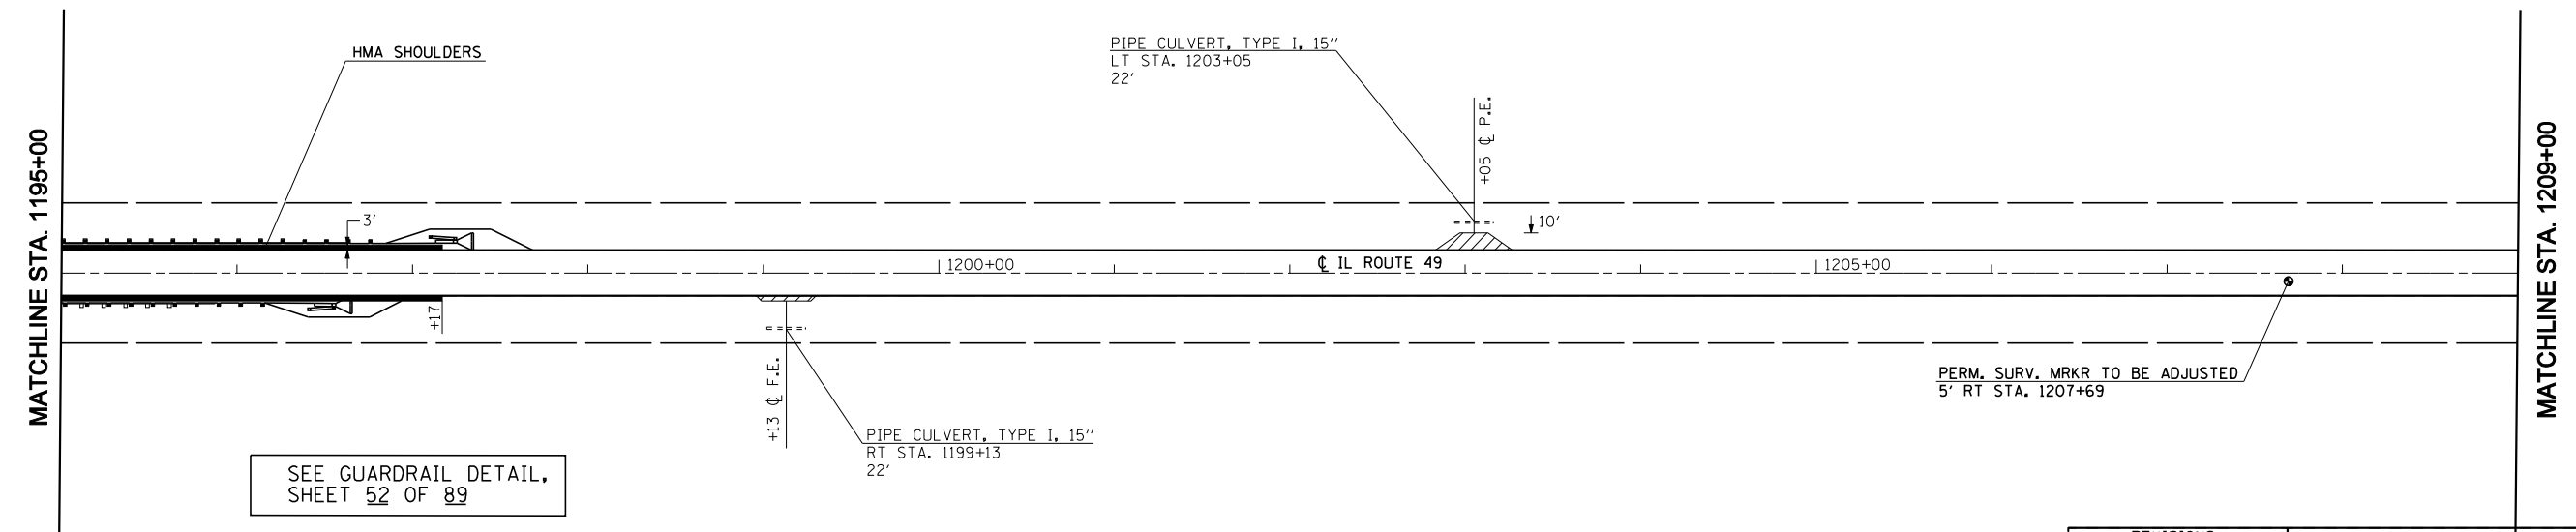

REVISIONS	
NAME	DATE

ILLINOIS DEPARTMENT OF TRANSPORTATION

**EXISTING / PROPOSED
PLAN SHEETS
STA. 1181+00 - 1209+00**

SCALE: VERT.
HORIZ.
DATE

DRAWN BY
CHECKED BY

SEC. 24, T 23 N, R 14 W

PLOT DATE = 11/15/2007
 FILE NAME = c:\projects\45955800 (v8)\rev.plansh1.dgn
 PLOT SCALE = 1/8" = 100' / IN.
 USER NAME = collierb