


F.A.P. RTE.	SECTION	COUNTY	TOTAL SHEETS	SHEET NO.
840	(121,122)RS-3	VERMILION	89	38
STA. 855+00		TO STA. 861+00		
FED. ROAD DIST. NO.	ILLINOIS	FED. AID PROJECT		

GENERAL PLAN

S.N. 092-0101



SHEET 1 OF 7

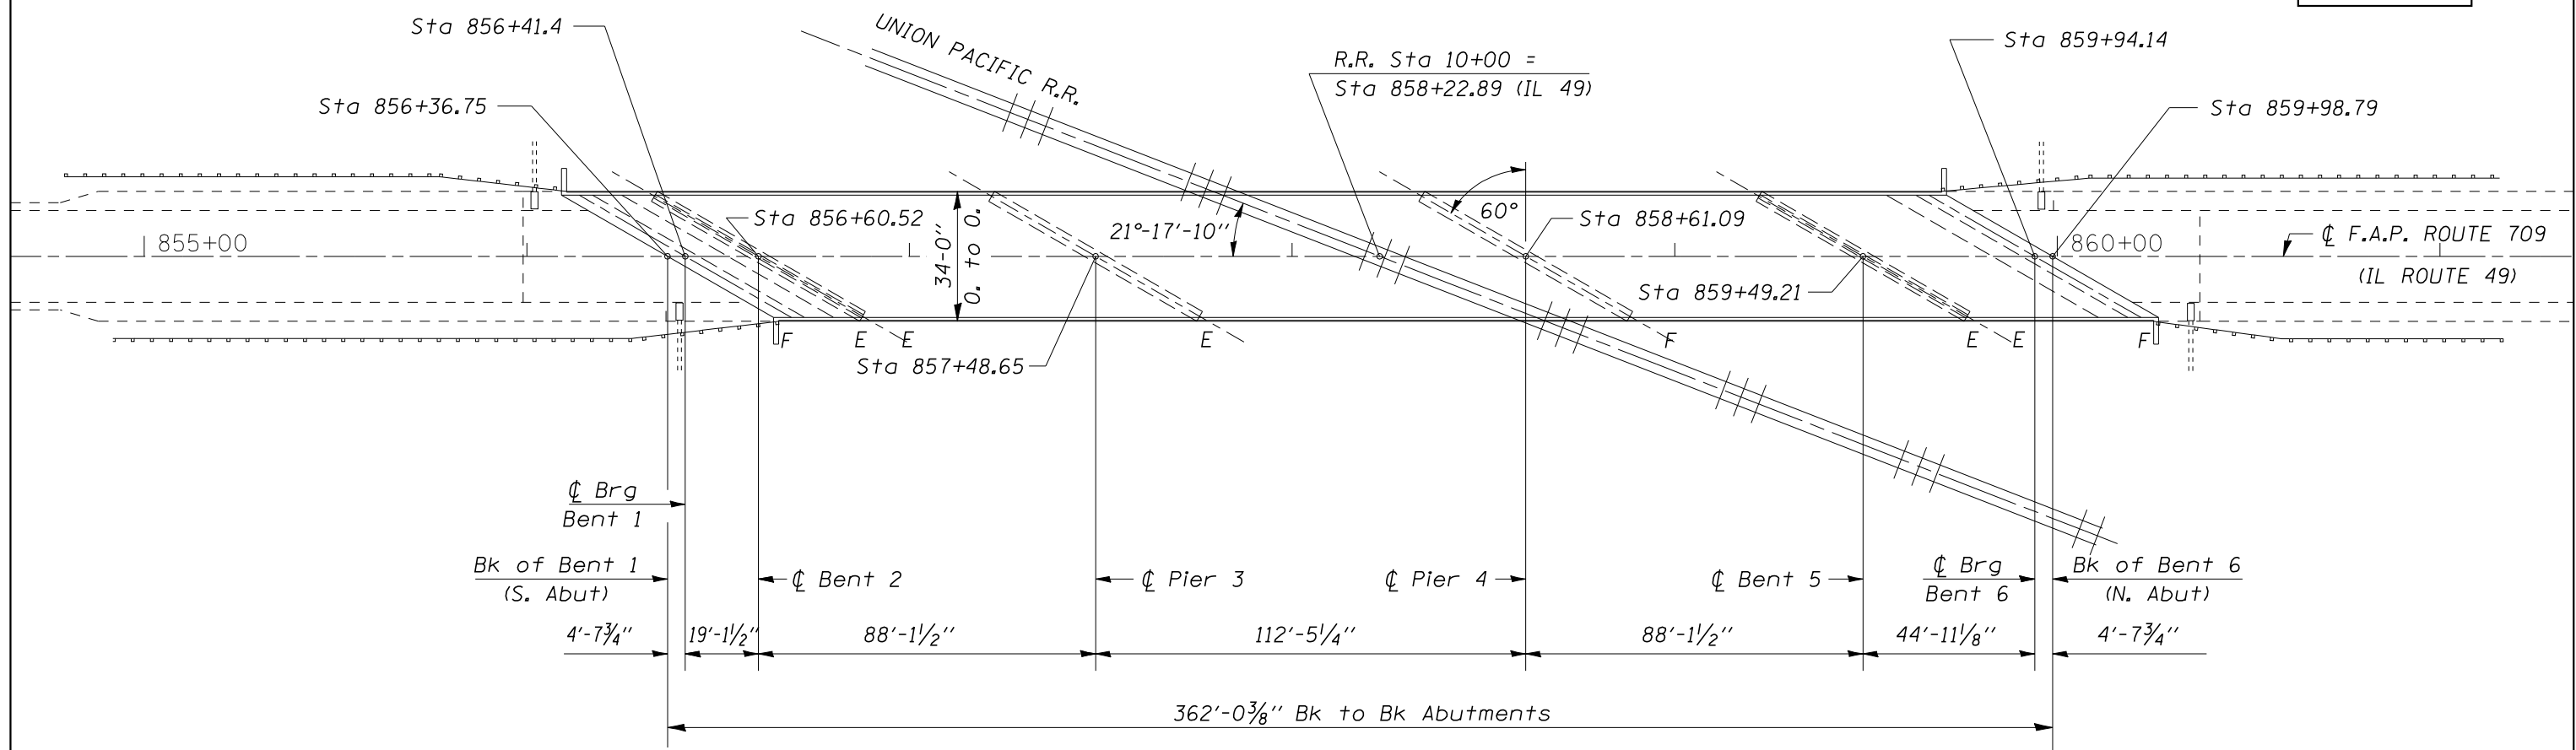

PLAN VIEW
S. N. 092-0101

GENERAL NOTES

PLAN DIMENSIONS AND DETAILS RELATIVE TO EXISTING PLANS ARE SUBJECT TO ROUTINE VARIATIONS. THE CONTRACTOR SHALL FIELD VERIFY EXISTING DIMENSIONS AND DETAILS AFFECTING NEW CONSTRUCTION AND MAKE NECESSARY APPROVED ADJUSTMENTS PRIOR TO CONSTRUCTION OR ORDERING OF MATERIALS. SUCH VARIATIONS SHALL NOT BE CAUSE FOR ADDITIONAL COMPENSATION FOR A CHANGE IN SCOPE OF THE WORK, HOWEVER, THE CONTRACTOR WILL BE PAID FOR THE QUANTITY ACTUALLY FURNISHED BASED UPON THE UNIT PRICE BID FOR THE WORK.

TOTAL BILL OF MATERIALS

ITEM	UNITS	QTY.
POLYMER CONCRETE	CU FT	24.0
SILICONE JOINT SEALER 2"	FOOT	196.0
STRUCTURAL REPAIR OF CONCRETE (DEPTH EQUAL OR LESS THAN 5")	SQ FT	18.0
RAILROAD PROTECTIVE LIABILITY INSURANCE	L SUM	1.0
TRAFFIC CONTROL & PROTECTION, STANDARD 701201	L SUM	1.0
NEOPRENE EXPANSION JOINT, 4"	FOOT	66.0

SN 092-0101

ILLINOIS DEPARTMENT OF TRANSPORTATION
GENERAL PLAN
F.A.P. ROUTE 840
SECTION (121,122)RS-3
VERMILION COUNTY
SCALE: 1" = 20'
DATE: 05-14-07

PLOT DATE = 11/16/2007
 FILE NAME = c:\p\projects\45955800 (v8)\70128b-udg.dgn
 PLOT SCALE = 42,352% / IN.
 USER NAME = collierb

DRAWN BY: JRP
CHECKED BY: