



F.A.P. RTE.	SECTION	COUNTY	TOTAL SHEETS	SHEET NO.
840	(121,122)RS-3	VERMILION	89	40
STA.		TO STA.		
FED. ROAD DIST. NO.	ILLINOIS	FED. AID PROJECT		

S.N. 092-0101

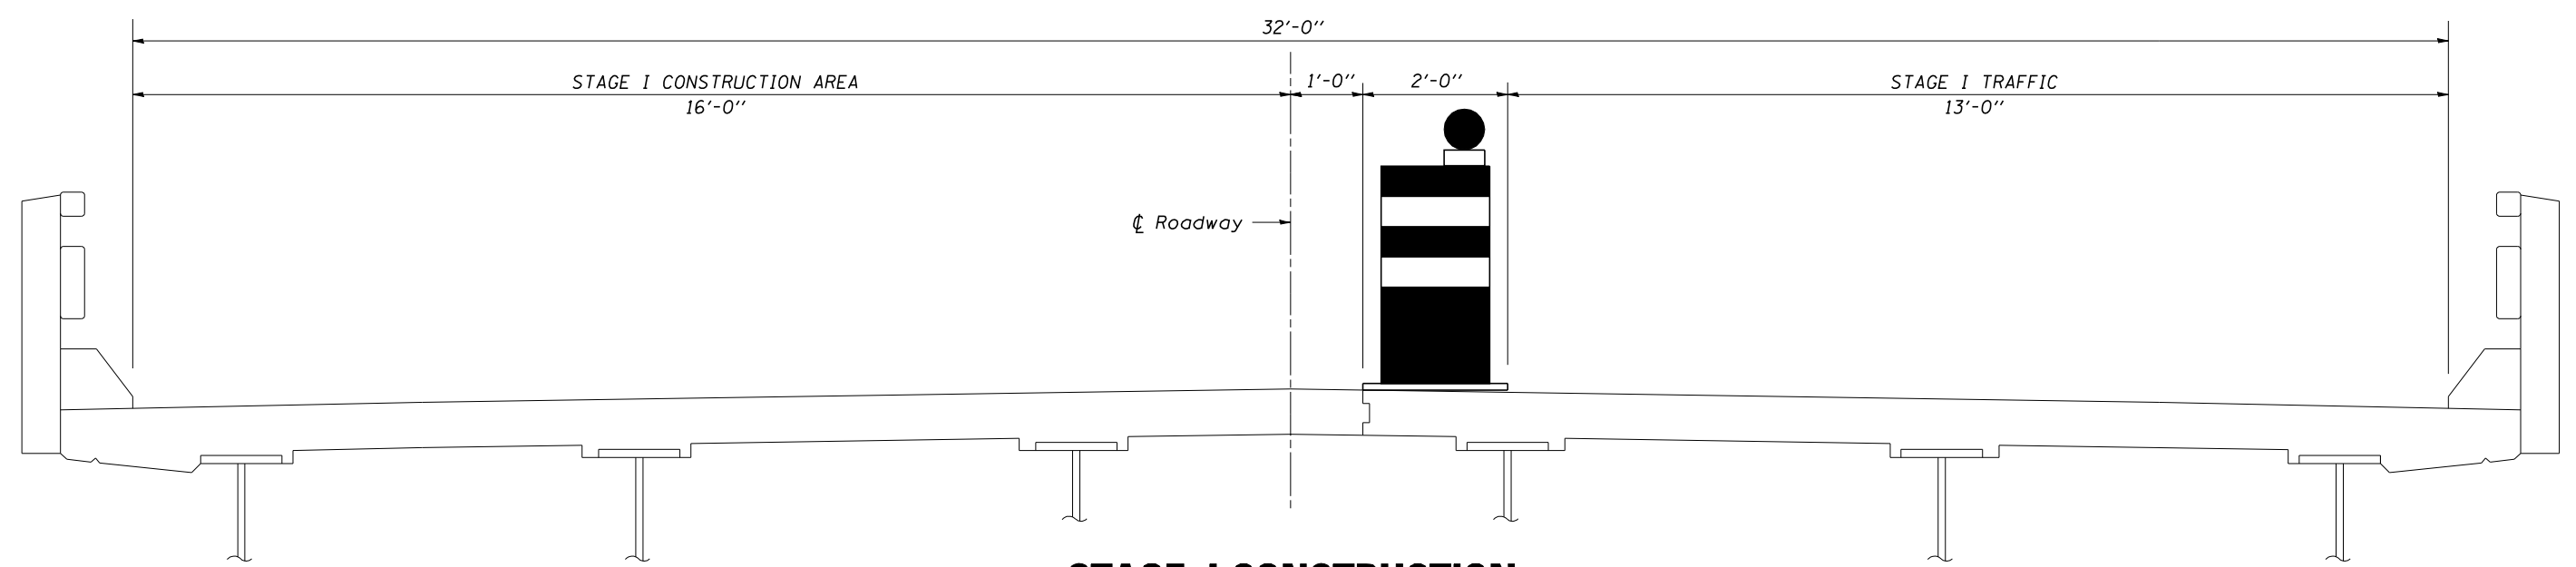

**STAGE I CONSTRUCTION
(LOOKING NORTH)**

S.N. 092-0101

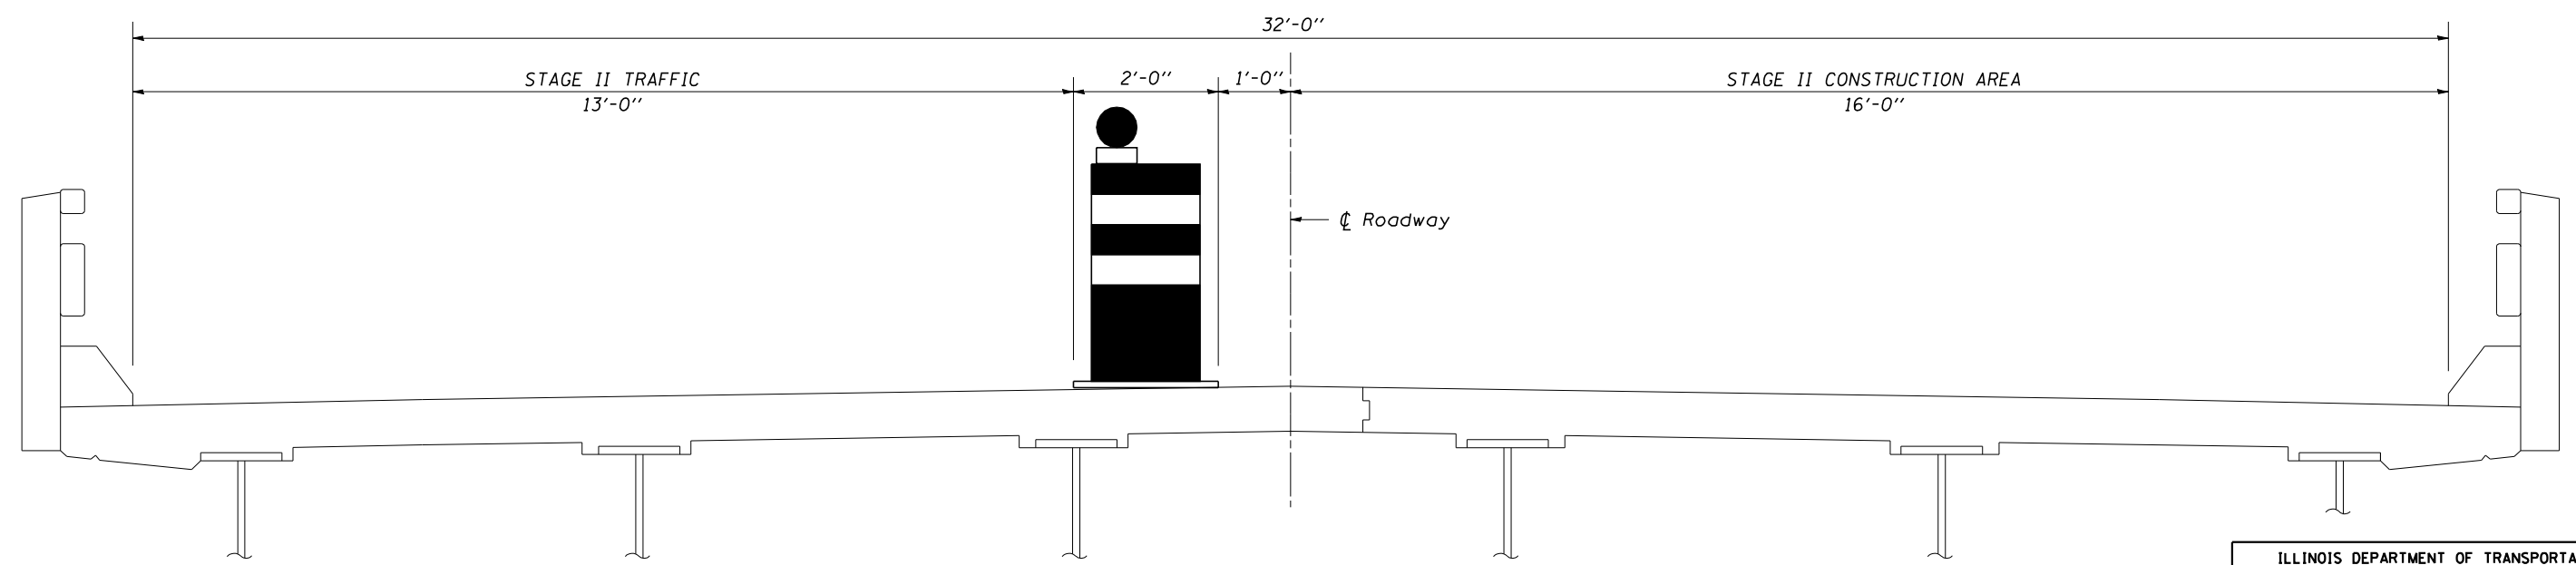

**STAGE II CONSTRUCTION
(LOOKING NORTH)**

ILLINOIS DEPARTMENT OF TRANSPORTATION
STAGE CONSTRUCTION DETAILS
 F.A.P. ROUTE 840
 SECTION (121,122)RS-3
 VERMILION COUNTY
 SCALE: NA DRAWN BY: JW/JRP
 DATE: 05-17-07 CHECKED BY:

PLOT DATE : 11/16/2007
 FILE NAME : c:\projects\45955800 (v8)\70128b-1.dgn
 PLOT SCALE : 42,352% / IN.
 USER NAME : collierb