


F.A.P. RTE.	SECTION	COUNTY	TOTAL SHEETS	SHEET NO.
840	(121,122)RS-3	VERMILION	89	43
STA.		TO STA.		
FED. ROAD DIST. NO.	ILLINOIS	FED. AID PROJECT		


## STRUCTURAL REPAIR OF CONCRETE NORTH FACE OF PIER 3 S.N. 092-0101

SHEET 6 OF 7

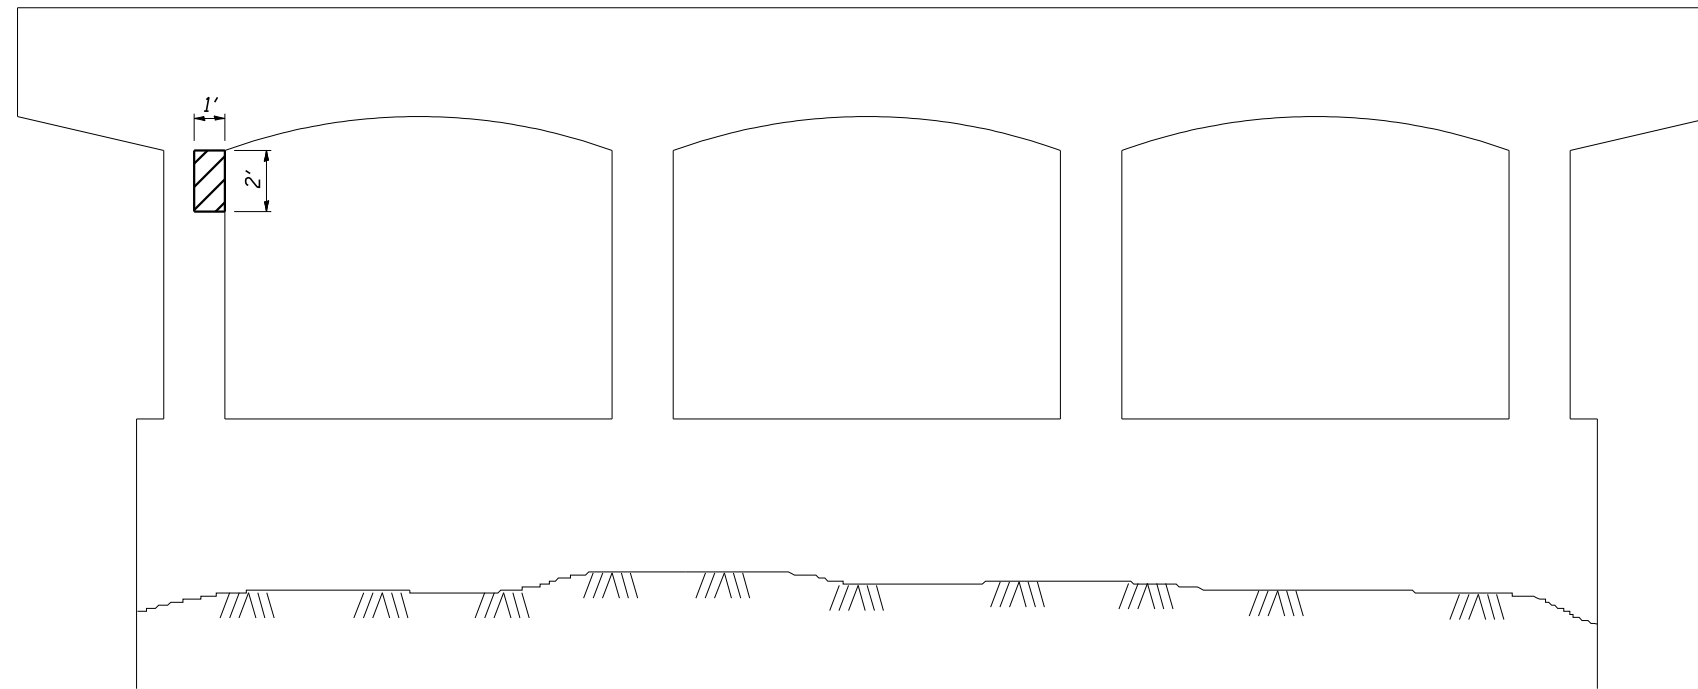

*Note:*  
See Special Provision for  
Structural Repair of Concrete.

## STRUCTURAL REPAIR OF CONCRETE SOUTH FACE OF PIER 3 S.N. 092-0101

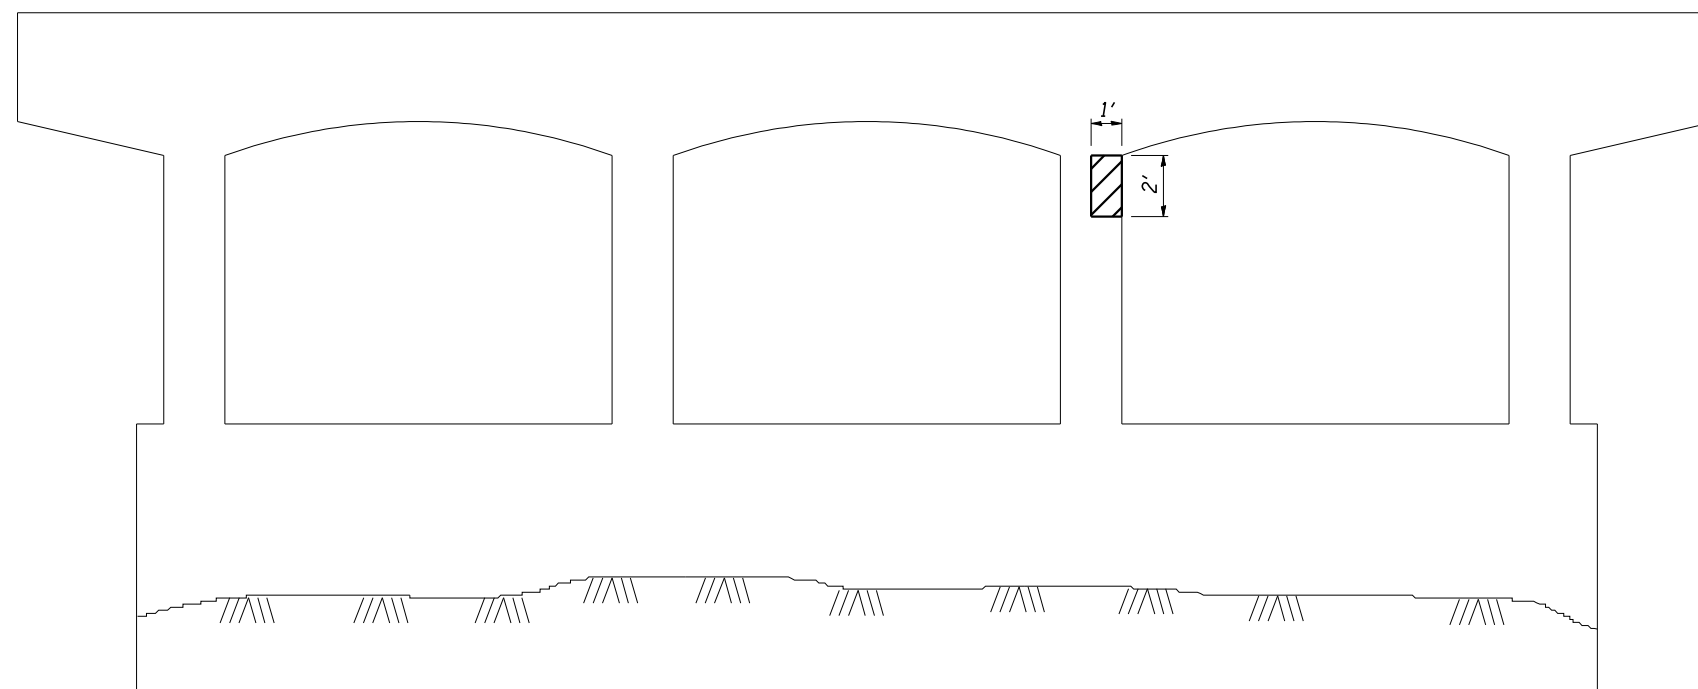

*SN 092-0101*

ILLINOIS DEPARTMENT OF TRANSPORTATION  
**STRUCTURAL REPAIR OF CONCRETE**  
**PIER 3**  
F.A.P. ROUTE 840  
SECTION (121,122)RS-3  
VERMILION COUNTY  
SCALE: NA      DRAWN BY: JW/JRP  
DATE: 05-15-07      CHECKED BY: