

F.A.P. RTE.	SECTION	COUNTY	TOTAL SHEETS	SHEET NO.
721	113RS-3	DEWITT	34	7


* STATION EQUATION:
STA 368+50.74 BK = STA 1001+09.30 AH

** STATION EQUATION:
STA 1036+60.60 BK = STA 1138+80.66 AH

*** STATION EQUATION:
STA 1167+64.67 BK = STA 1997+27.00 AH

EXISTING TYPICAL CROSS SECTION

STATION	TO	STATION
365+39.00 *		1029+15.98 (IL 10)
1031+74.49 **		1142+58.16 (IL 10 & IL 54)
1150+74.91 ***		1997+28.70 (IL 10 & IL 54)

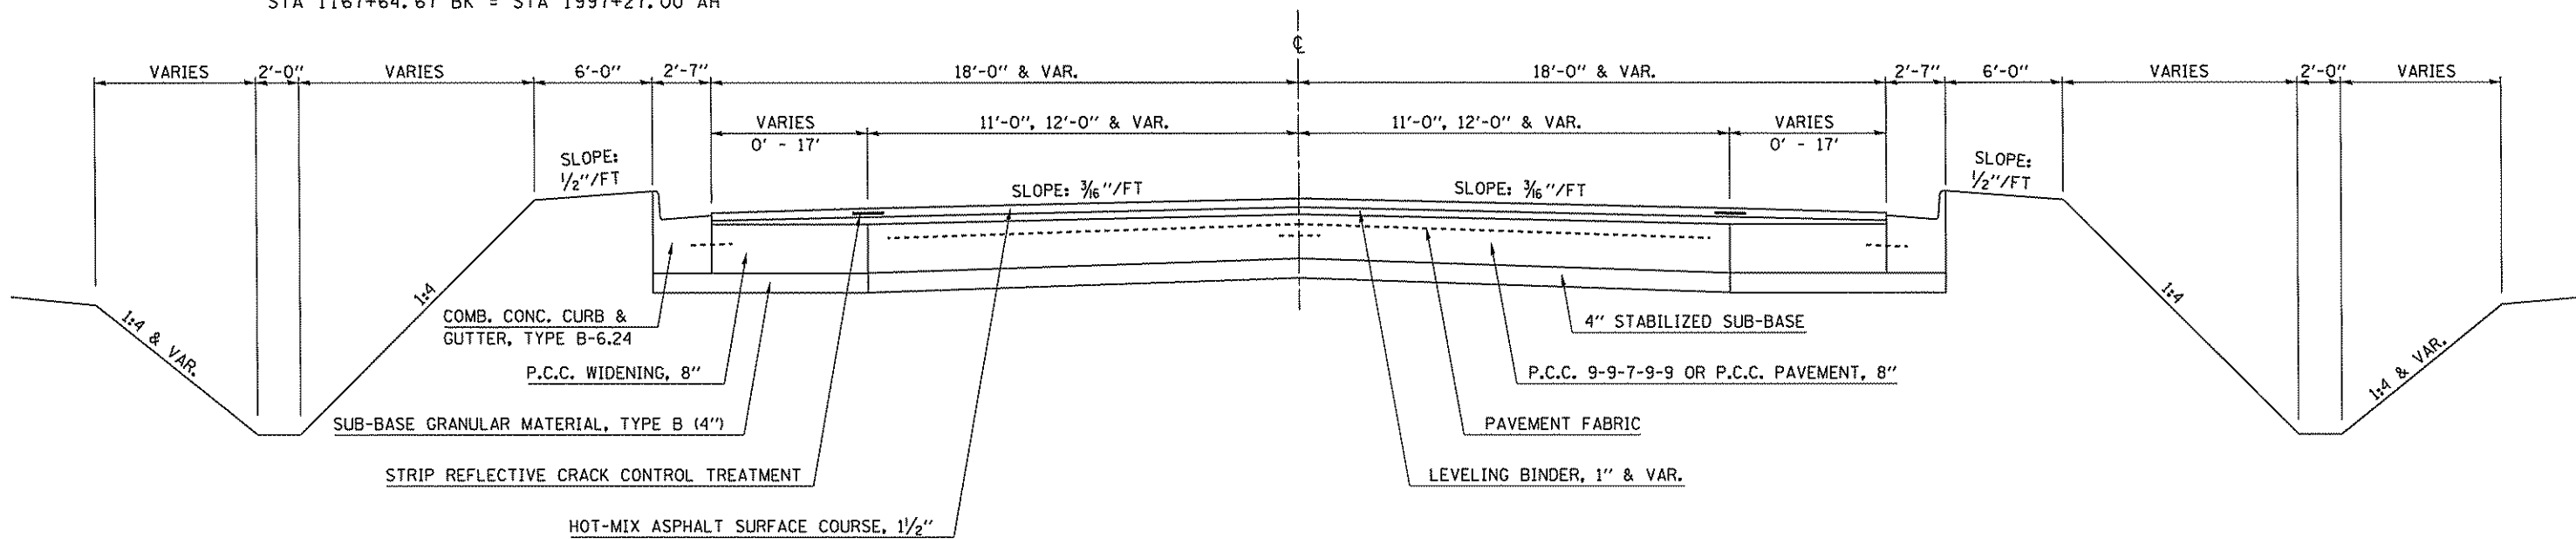


2 PROPOSED TYPICAL CROSS SECTION

STATION	TO	STATION
① 365+39.00 *		③ 1029+15.98 (IL 10)
② 1031+74.49 **		④ 1142+58.16 (IL 10 & IL 54)
④ 1150+74.91 ***		⑤ 1997+28.70 (IL 10 & IL 54)

* STATION EQUATION:
STA 368+50.74 BK = STA 1001+09.30 AH

** STATION EQUATION:
STA 1036+60.60 BK = STA 1138+80.66 AH

*** STATION EQUATION:
STA 1167+64.67 BK = STA 1997+27.00 AH

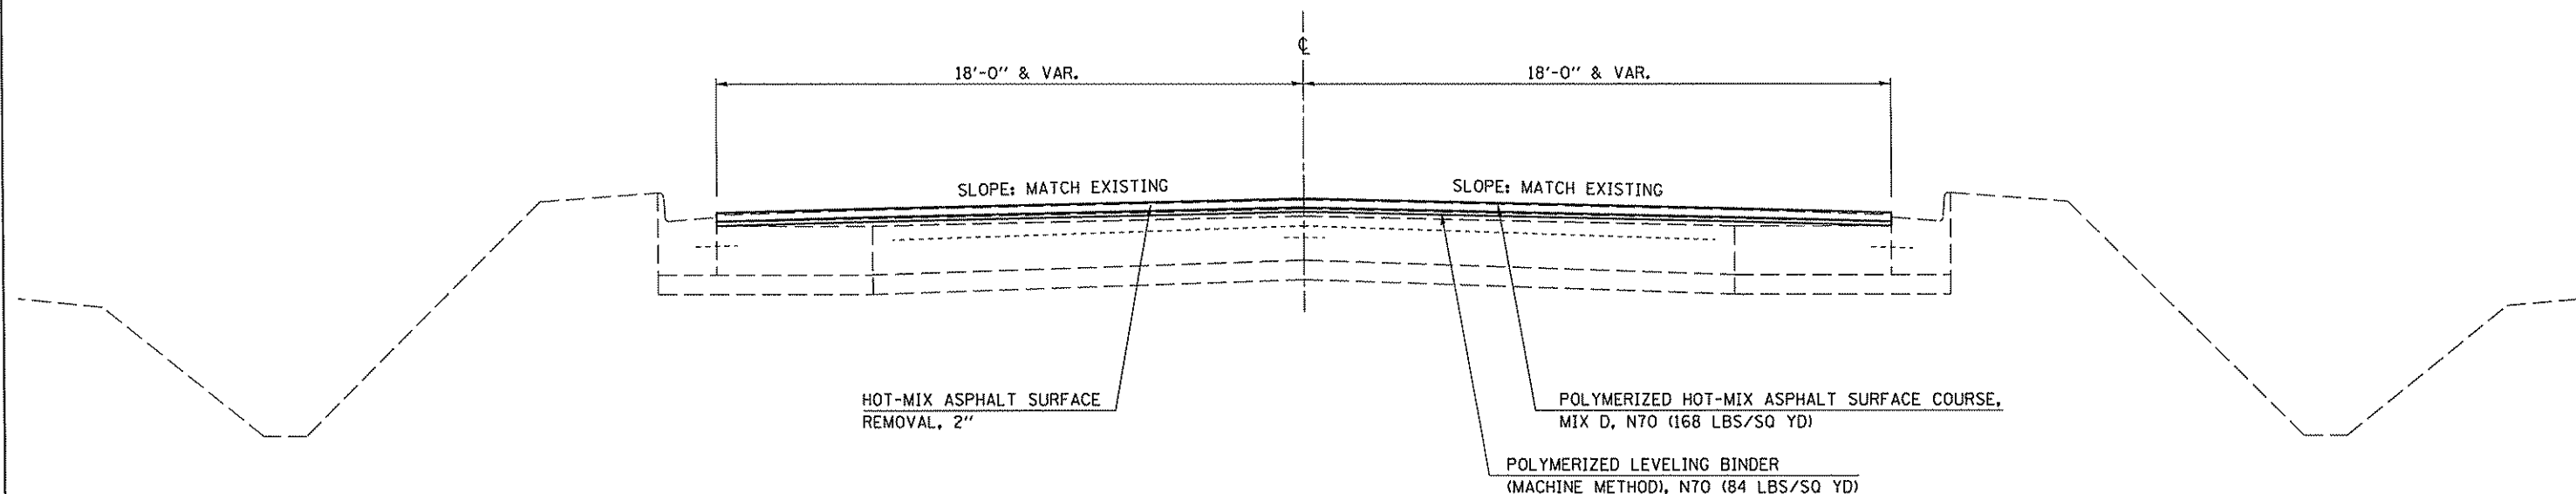

PLOT DATE = 10/19/2017
 FILE NAME = c:\pwworkspace\70266\10170266.dwg
 USER NAME = gcollins