


F.A.P. RTE.	SECTION	COUNTY	TOTAL SHEETS	SHEET NO.
721	113RS-3	DEWITT	34	8

EXISTING TYPICAL CROSS SECTION

ILLINOIS ROUTE 10 & ROUTE 54


STATION TO STATION
1029+15.98 TO 1031+74.49

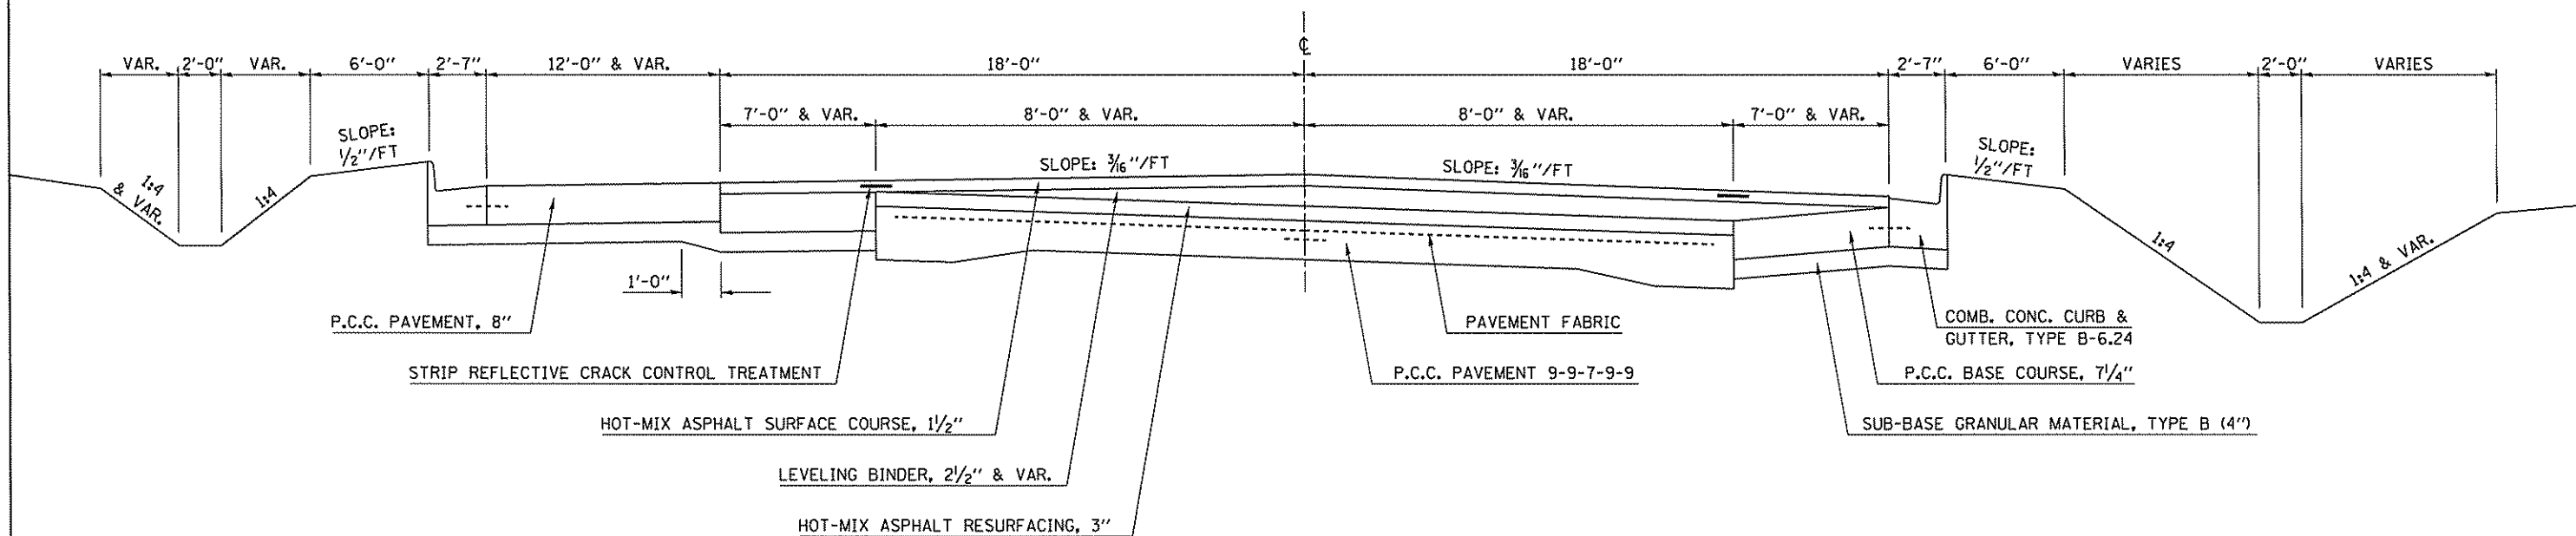

3 PROPOSED TYPICAL CROSS SECTION

ILLINOIS ROUTE 10 & ROUTE 54

STATION TO STATION
② 1029+15.98 TO 1031+74.49 ②

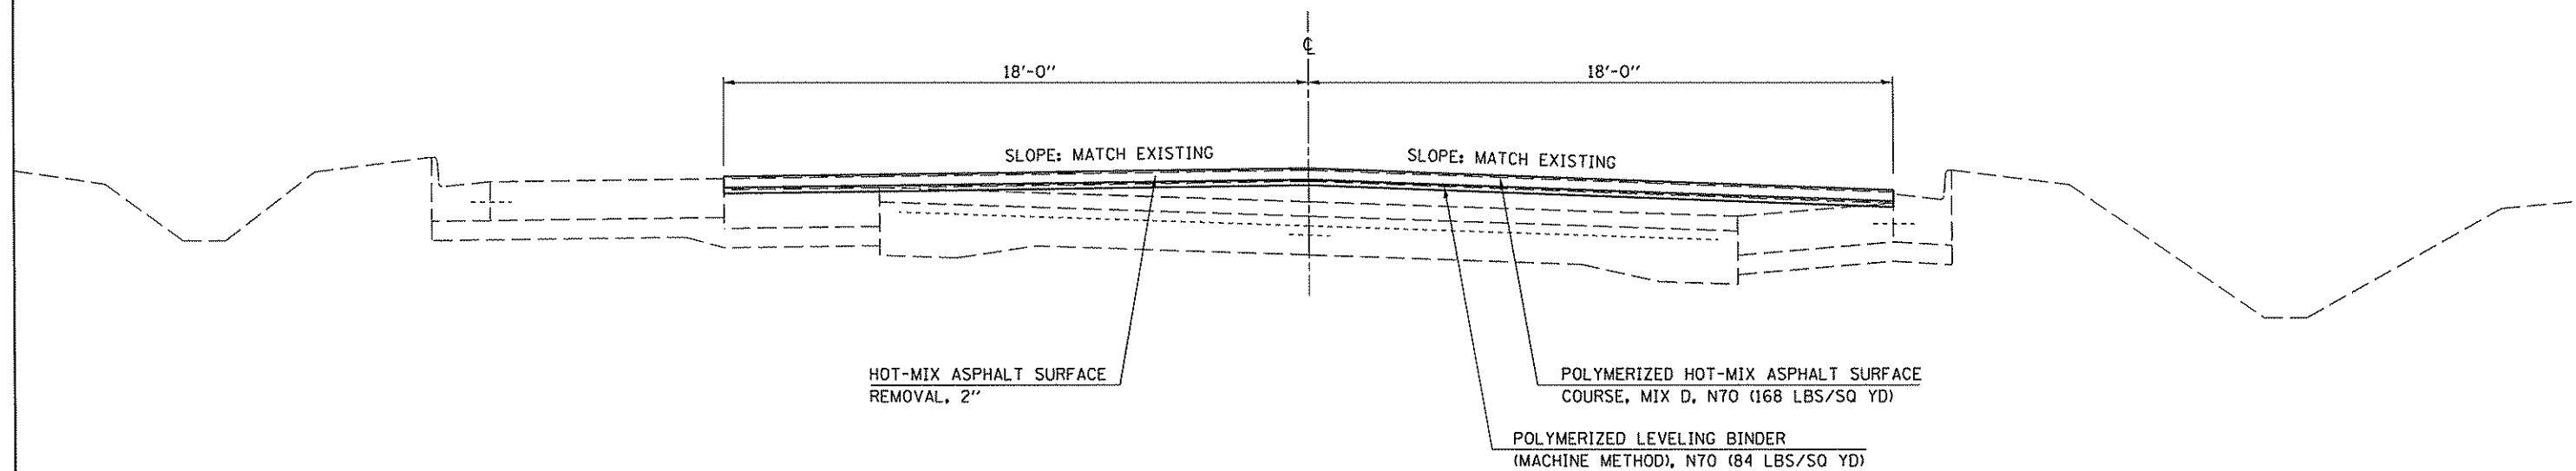

PLOT DATE = 10/1/2007
 FILE NAME = c:\pcc\msta\261002\101170266\typical.dgn
 USER NAME = schlarbe