


CONTRACT NO. 70266				
F.A.P. RTE.	SECTION	COUNTY	TOTAL SHEETS	SHEET NO.
721	113RS-3	DEWITT	34	9


EXISTING TYPICAL CROSS SECTION

ILLINOIS ROUTE 10 & ROUTE 54
 STATION TO STATION
 1142+58.16 1150+74.91

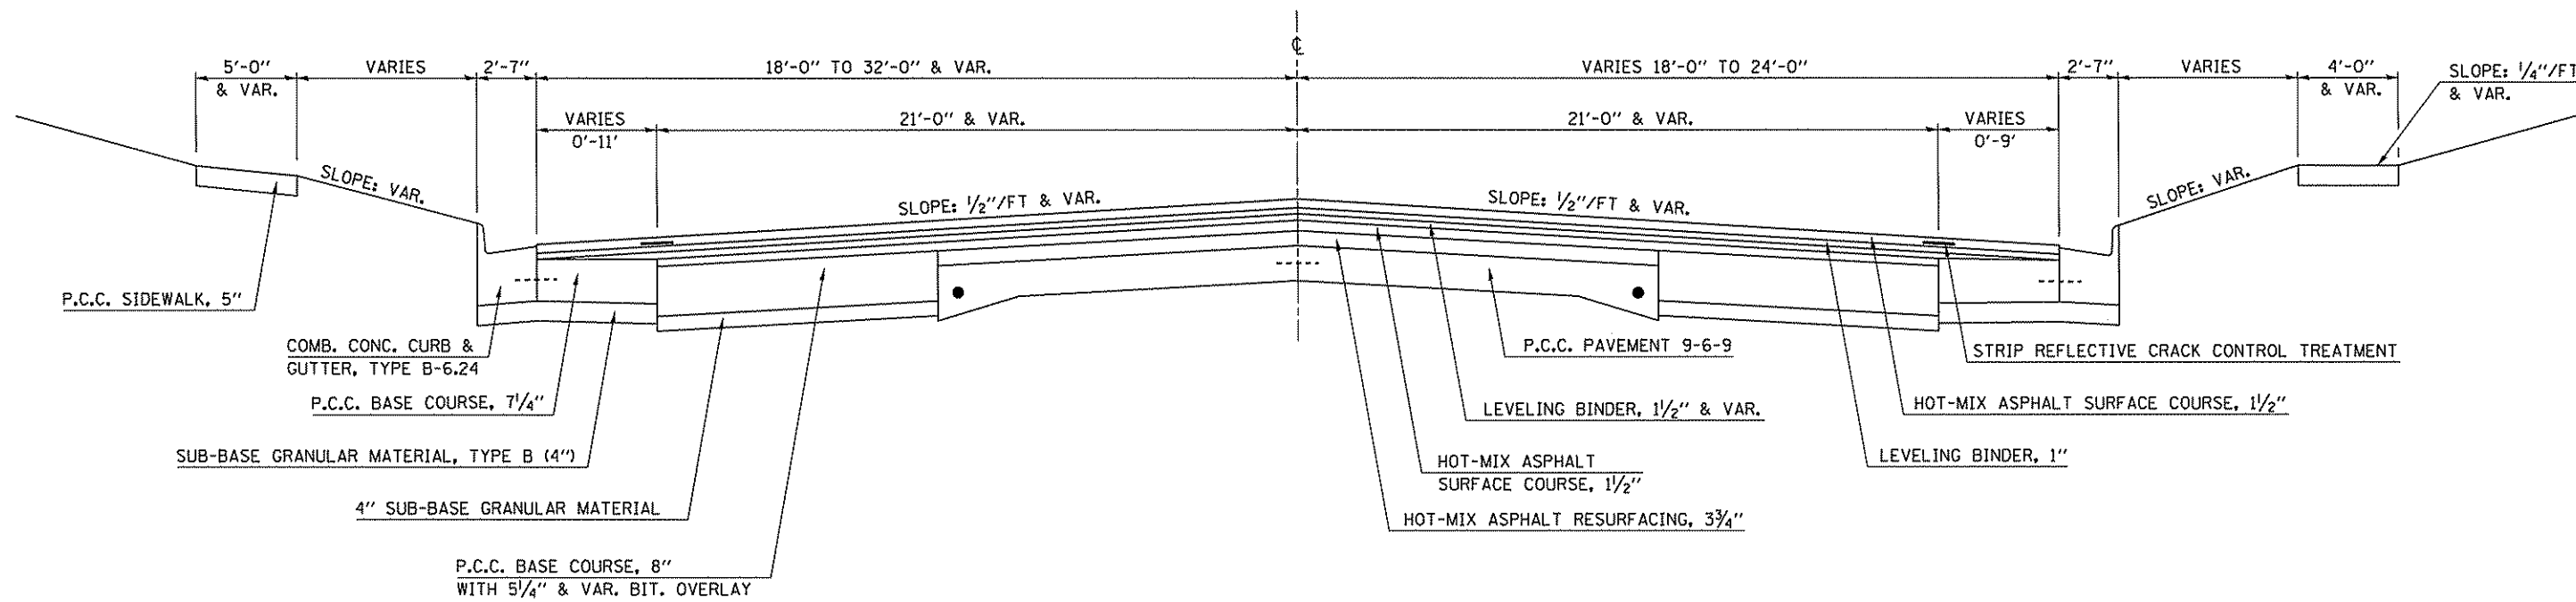

4 PROPOSED TYPICAL CROSS SECTION

ILLINOIS ROUTE 10 & ROUTE 54
 STATION TO STATION
 ② 1142+58.16 1150+74.91 ②

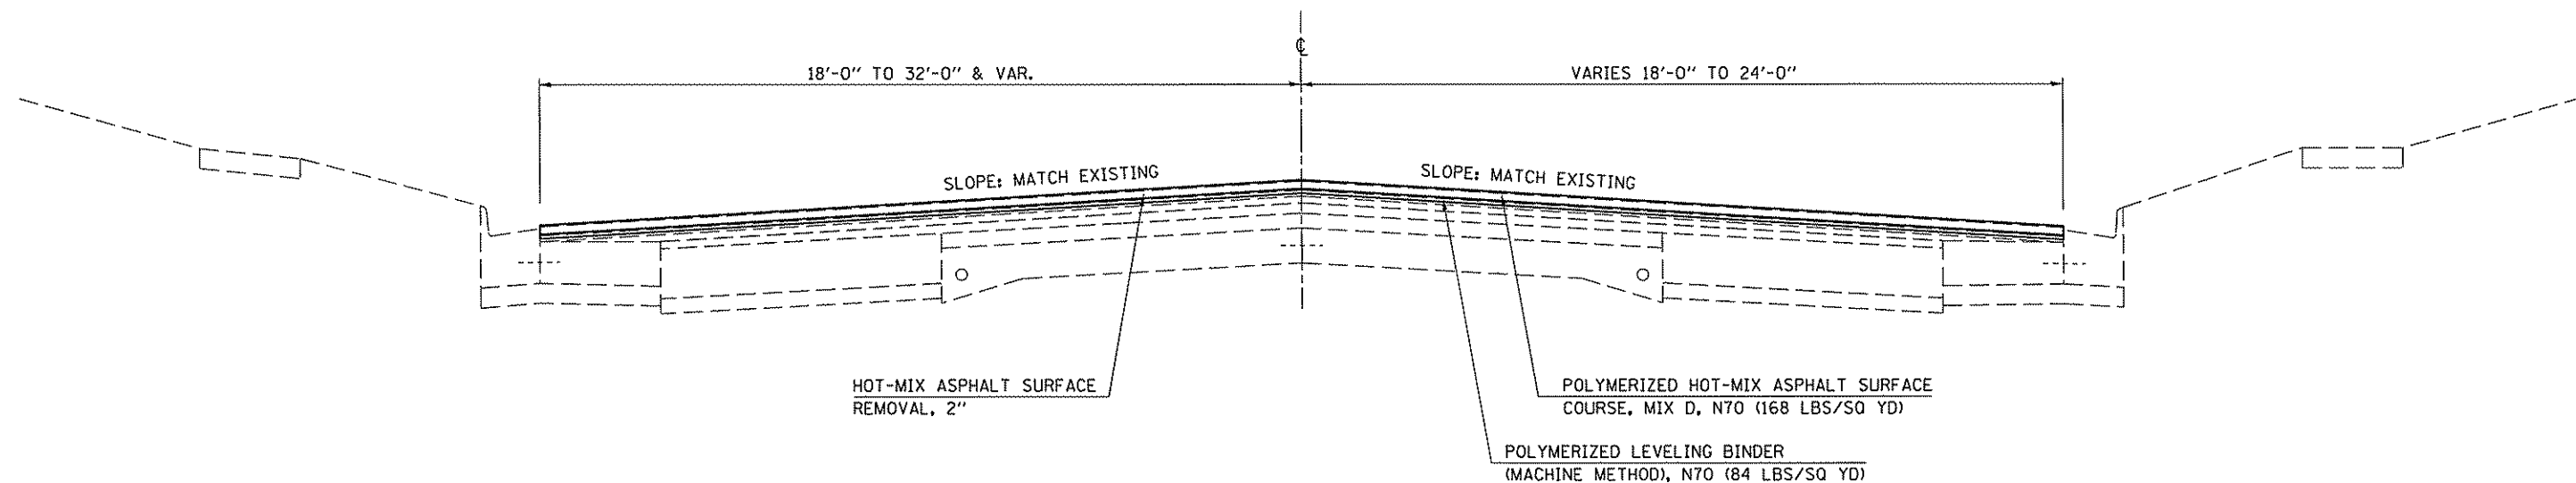

PLOT DATE = 10/1/2007
 PLOT SCALE = 1/4" = 1'-0"
 USER NAME = calliebw