


| | | | | |
|--------------------|---------|--------|--------------|-----------|
| CONTRACT NO. 70266 | | | | |
| F.A.P. RTE. | SECTION | COUNTY | TOTAL SHEETS | SHEET NO. |
| 721 | 113RS-3 | DEWITT | 34 | 10 |

* STATION EQUATION:
 POT STA 1999+99.88 (IL 54/IL10)
 = PC STA 23+41.00 (IL 10)

EXISTING TYPICAL CROSS SECTION

ILLINOIS ROUTE 10 & ROUTE 54
 STATION 1997+28.70 * TO STATION 2006+12.00

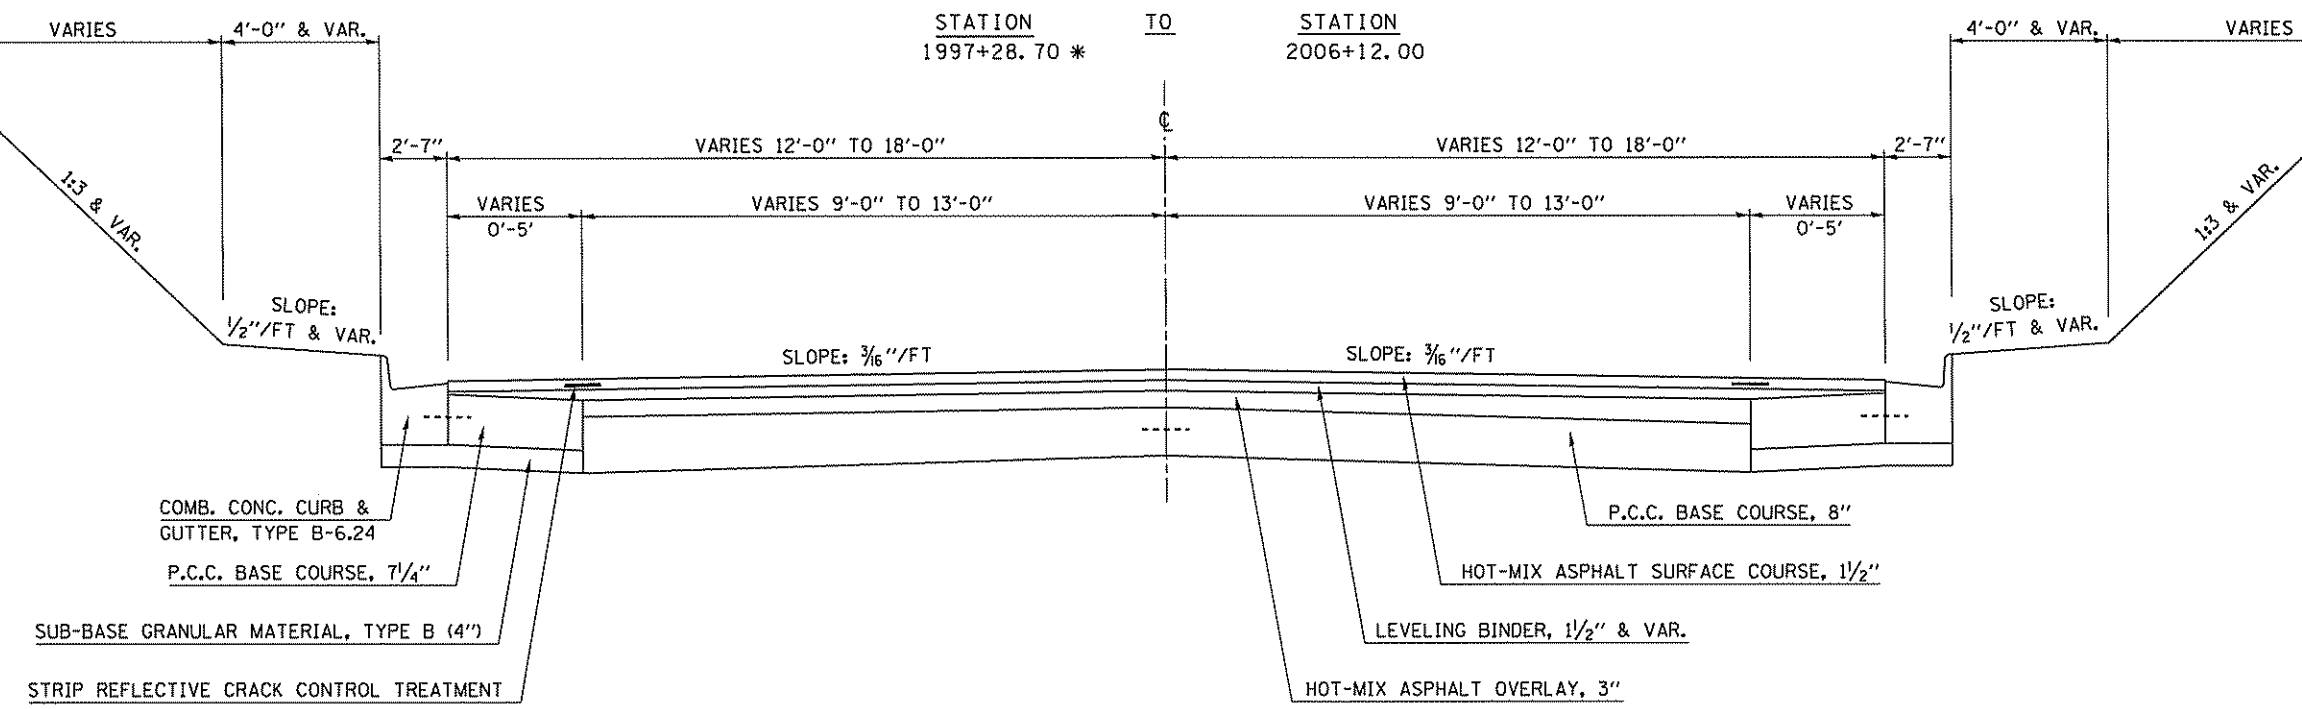


5 PROPOSED TYPICAL CROSS SECTION

ILLINOIS ROUTE 10 & ROUTE 54

STATION 1997+28.70 * TO STATION 2006+12.00 (END IL 10 & 54)

* STATION EQUATION:
 POT STA 1999+99.88 (IL 54/IL10)
 = PC STA 23+41.00 (IL 10)

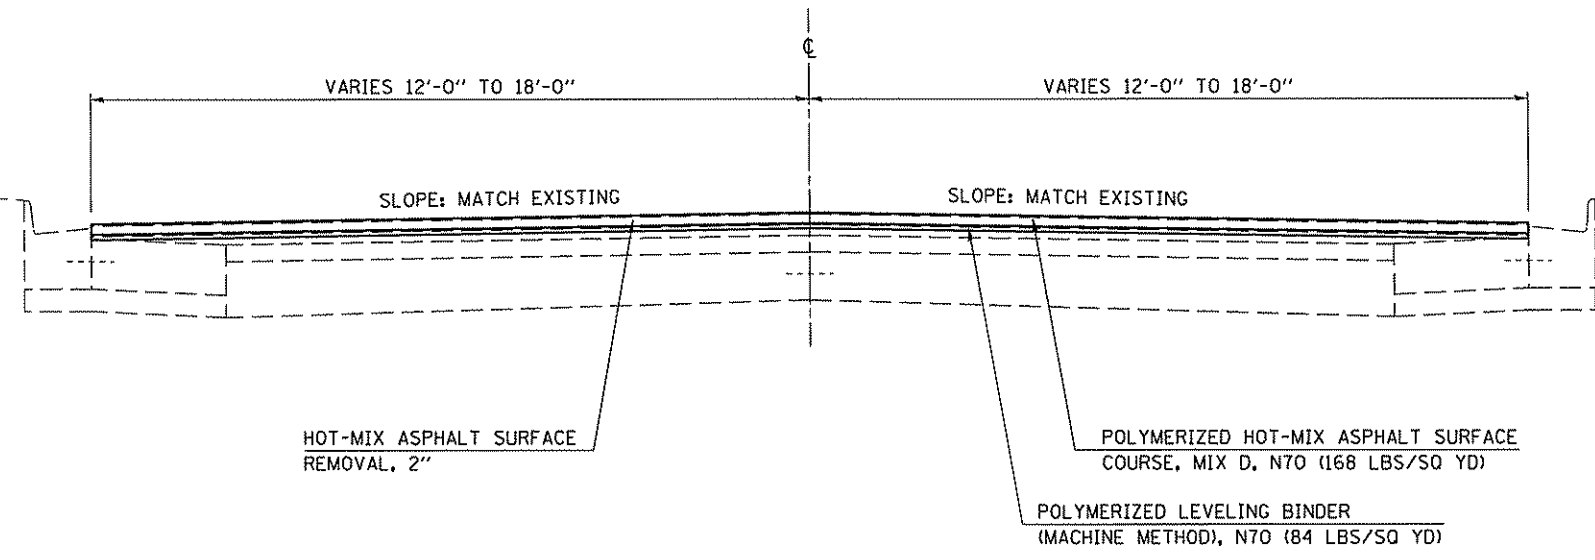

PLOT DATE = 10/1/2007
 FILE NAME = c:\pcc\proj\10568902.tbl\10568902.dgn
 USER NAME = collinba