



CONTRACT NO. 70266				
F.A.P. RTE.	SECTION	COUNTY	TOTAL SHEETS	SHEET NO.
721	113RS-3	DEWITT	34	16
STA. 360+00		TO STA. 1002+00		
FED. ROAD DIST. NO.	ILLINOIS	FED. AID PROJECT		

SECTION 113RS-3
BEGINS STATION 361+82.00

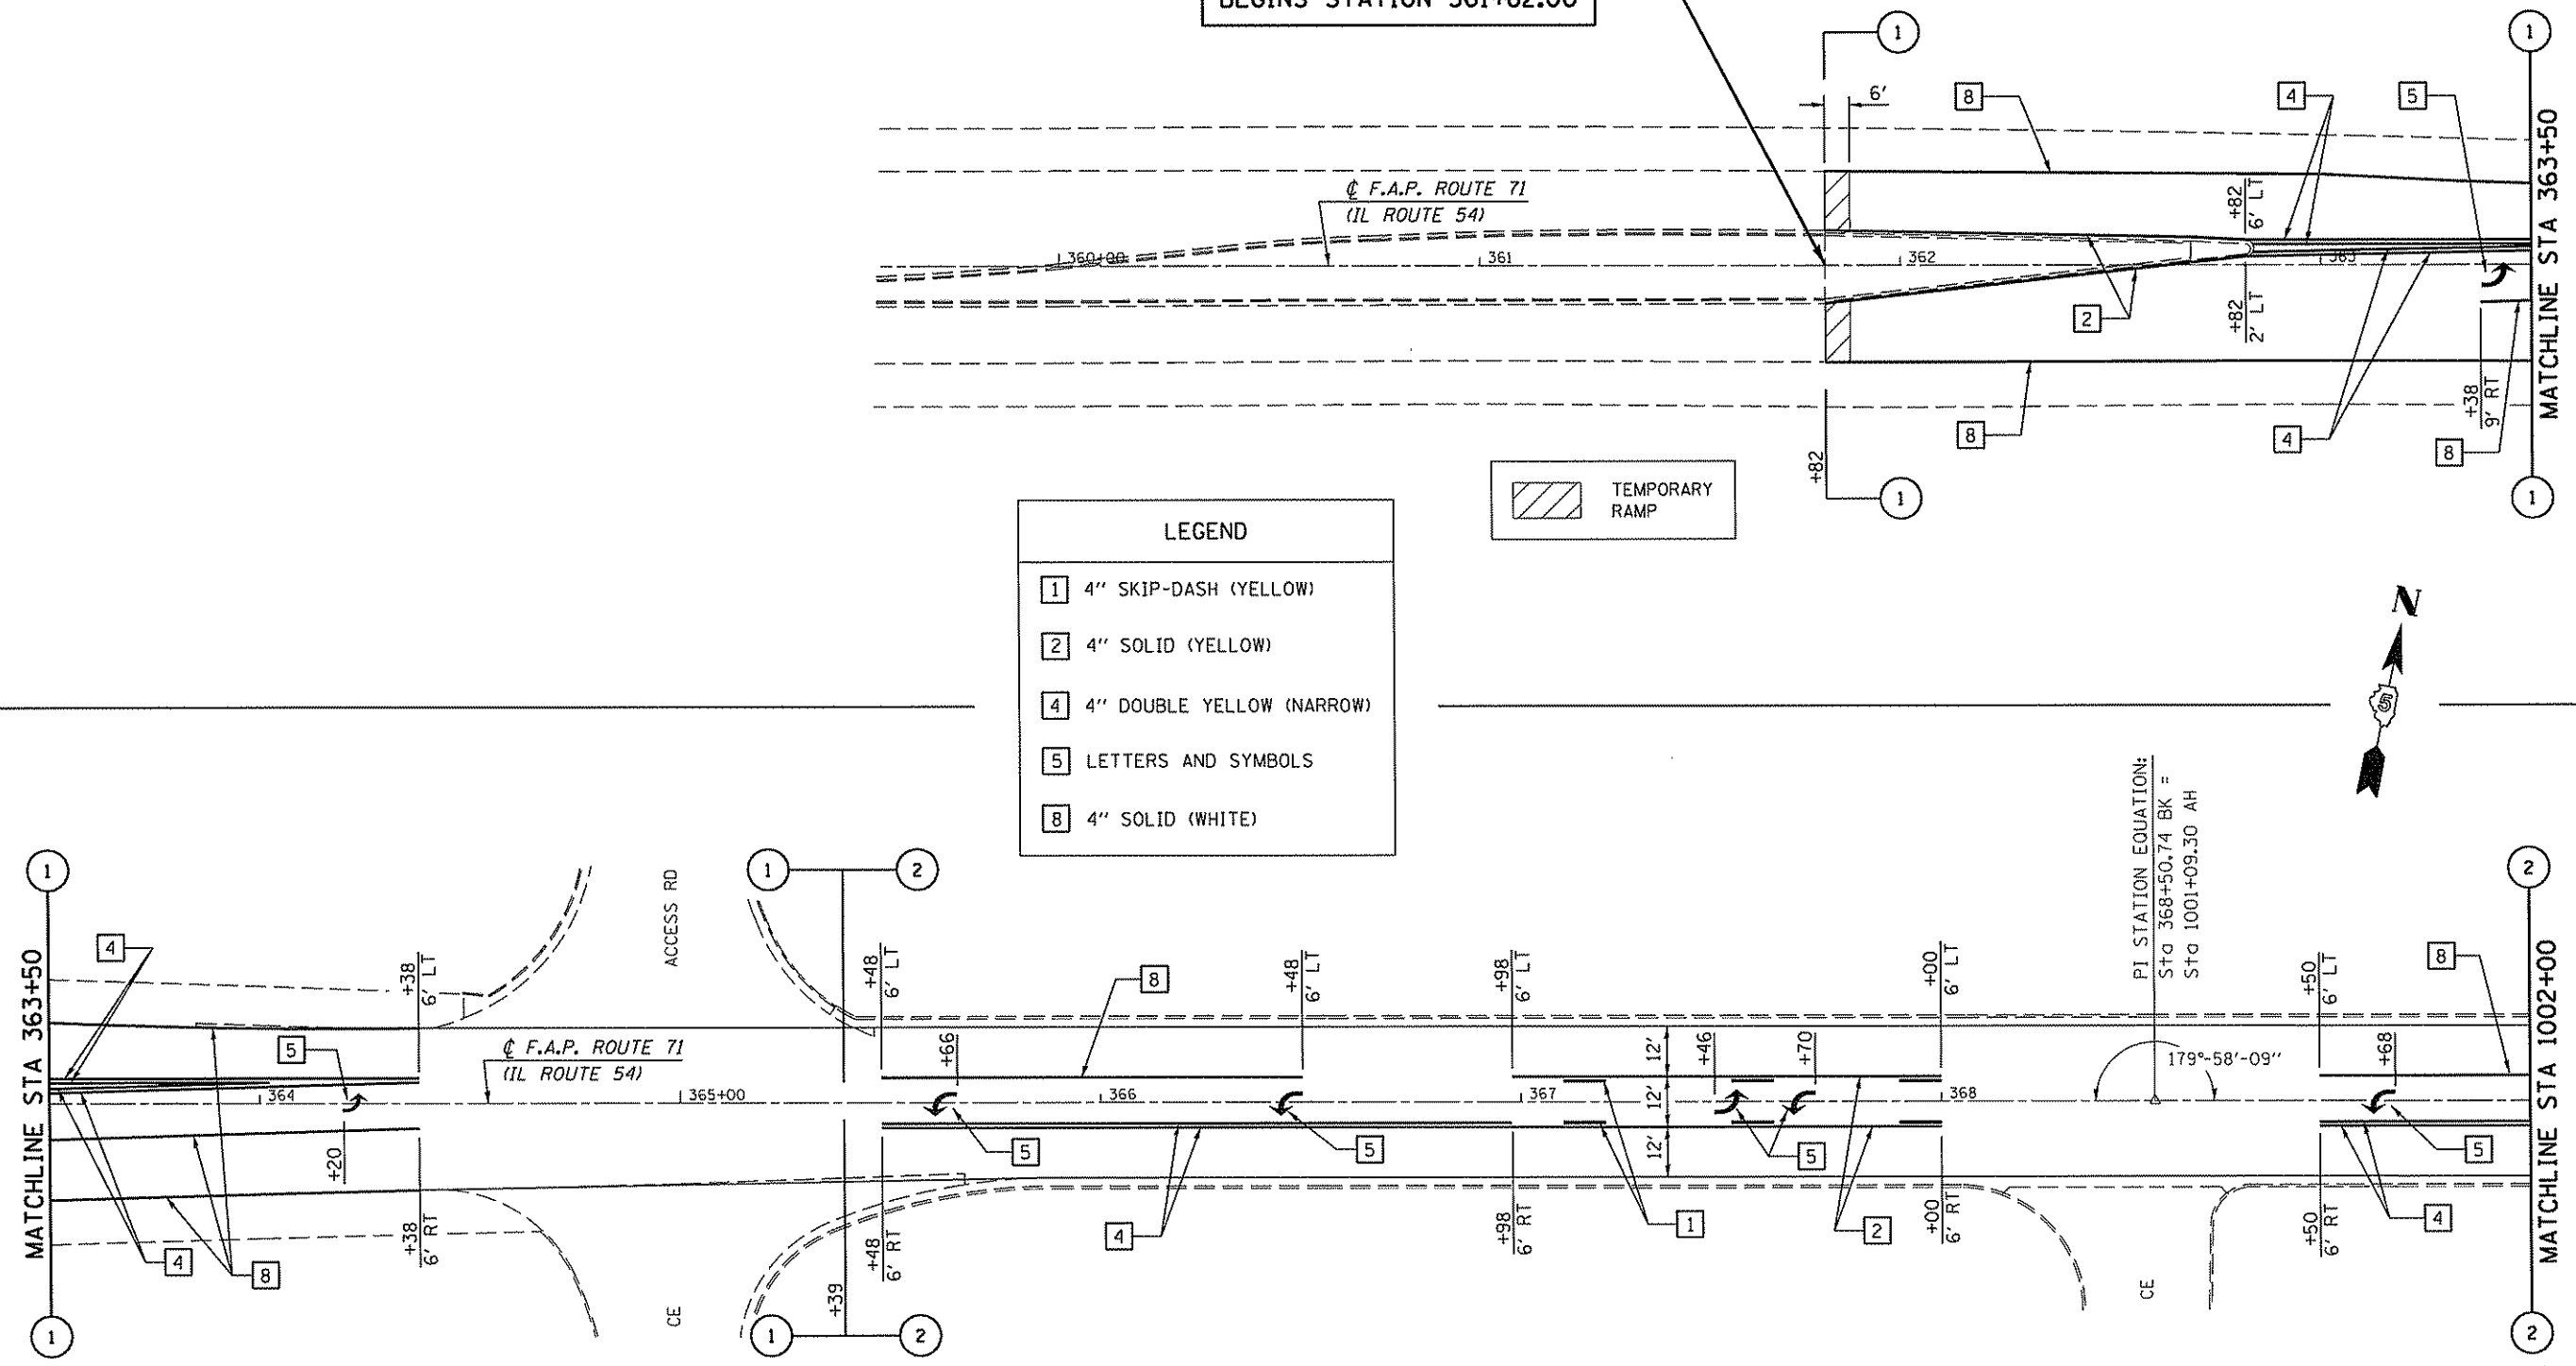

LEGEND

1	4" SKIP-DASH (YELLOW)
2	4" SOLID (YELLOW)
4	4" DOUBLE YELLOW (NARROW)
5	LETTERS AND SYMBOLS
8	4" SOLID (WHITE)

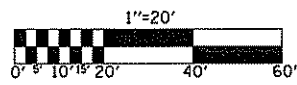

ILLINOIS DEPARTMENT OF TRANSPORTATION
**PLAN, PAVEMENT MARKING
& SIGNAL LOOP DETAILS**
F.A.P. ROUTE 721 (IL 54)
SECTION 113RS-3
DEWITT COUNTY

SCALE: 1" = 20'
DATE: 06/05/07

DRAWN BY: JRP
CHECKED BY:

PLOT DATE = 10/9/2007
FILE NAME = c:\pwork\proj\113rs\113rs016.dgn
USER NAME = collins