



F.A.P. RTE.	SECTION	COUNTY	TOTAL SHEETS	SHEET NO.
721	113RS-3	DEWITT	34	28

PLAN & ELEVATION OF THE TRAFFIC BARRIER TERMINAL (SPECIAL)

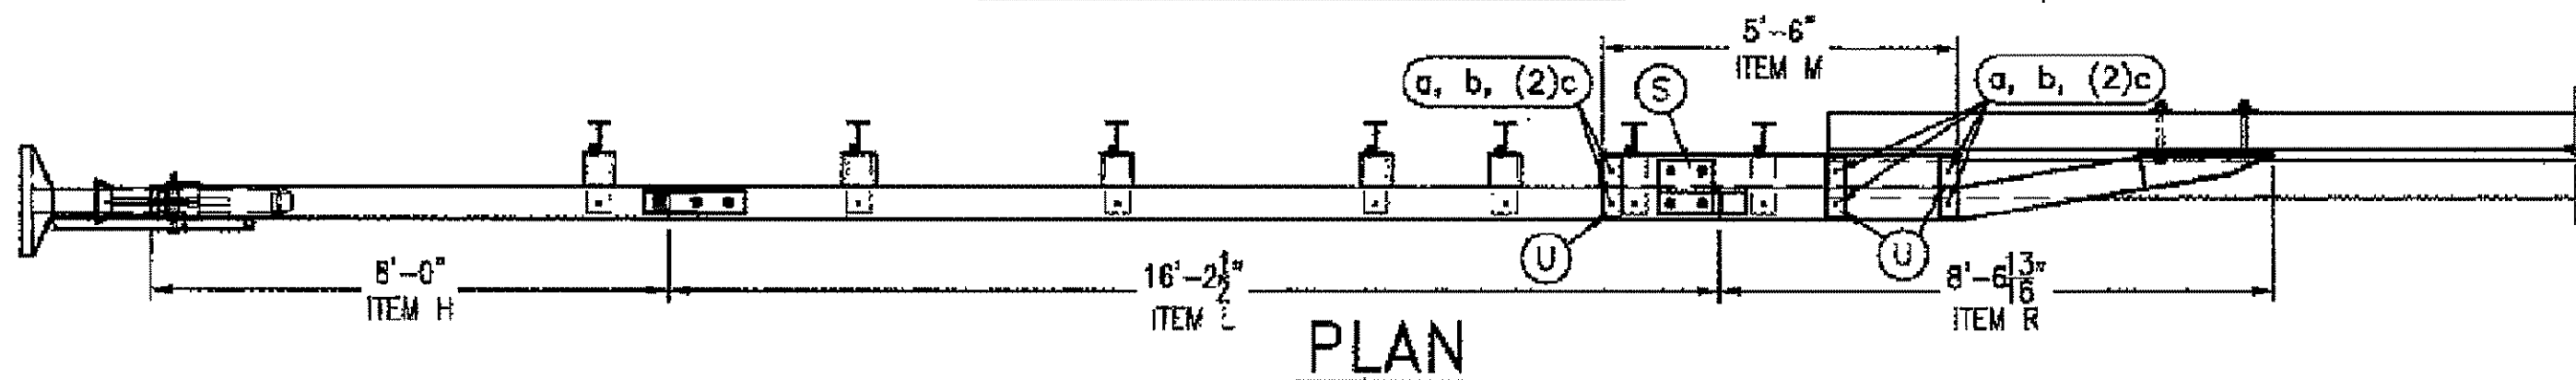

PLAN

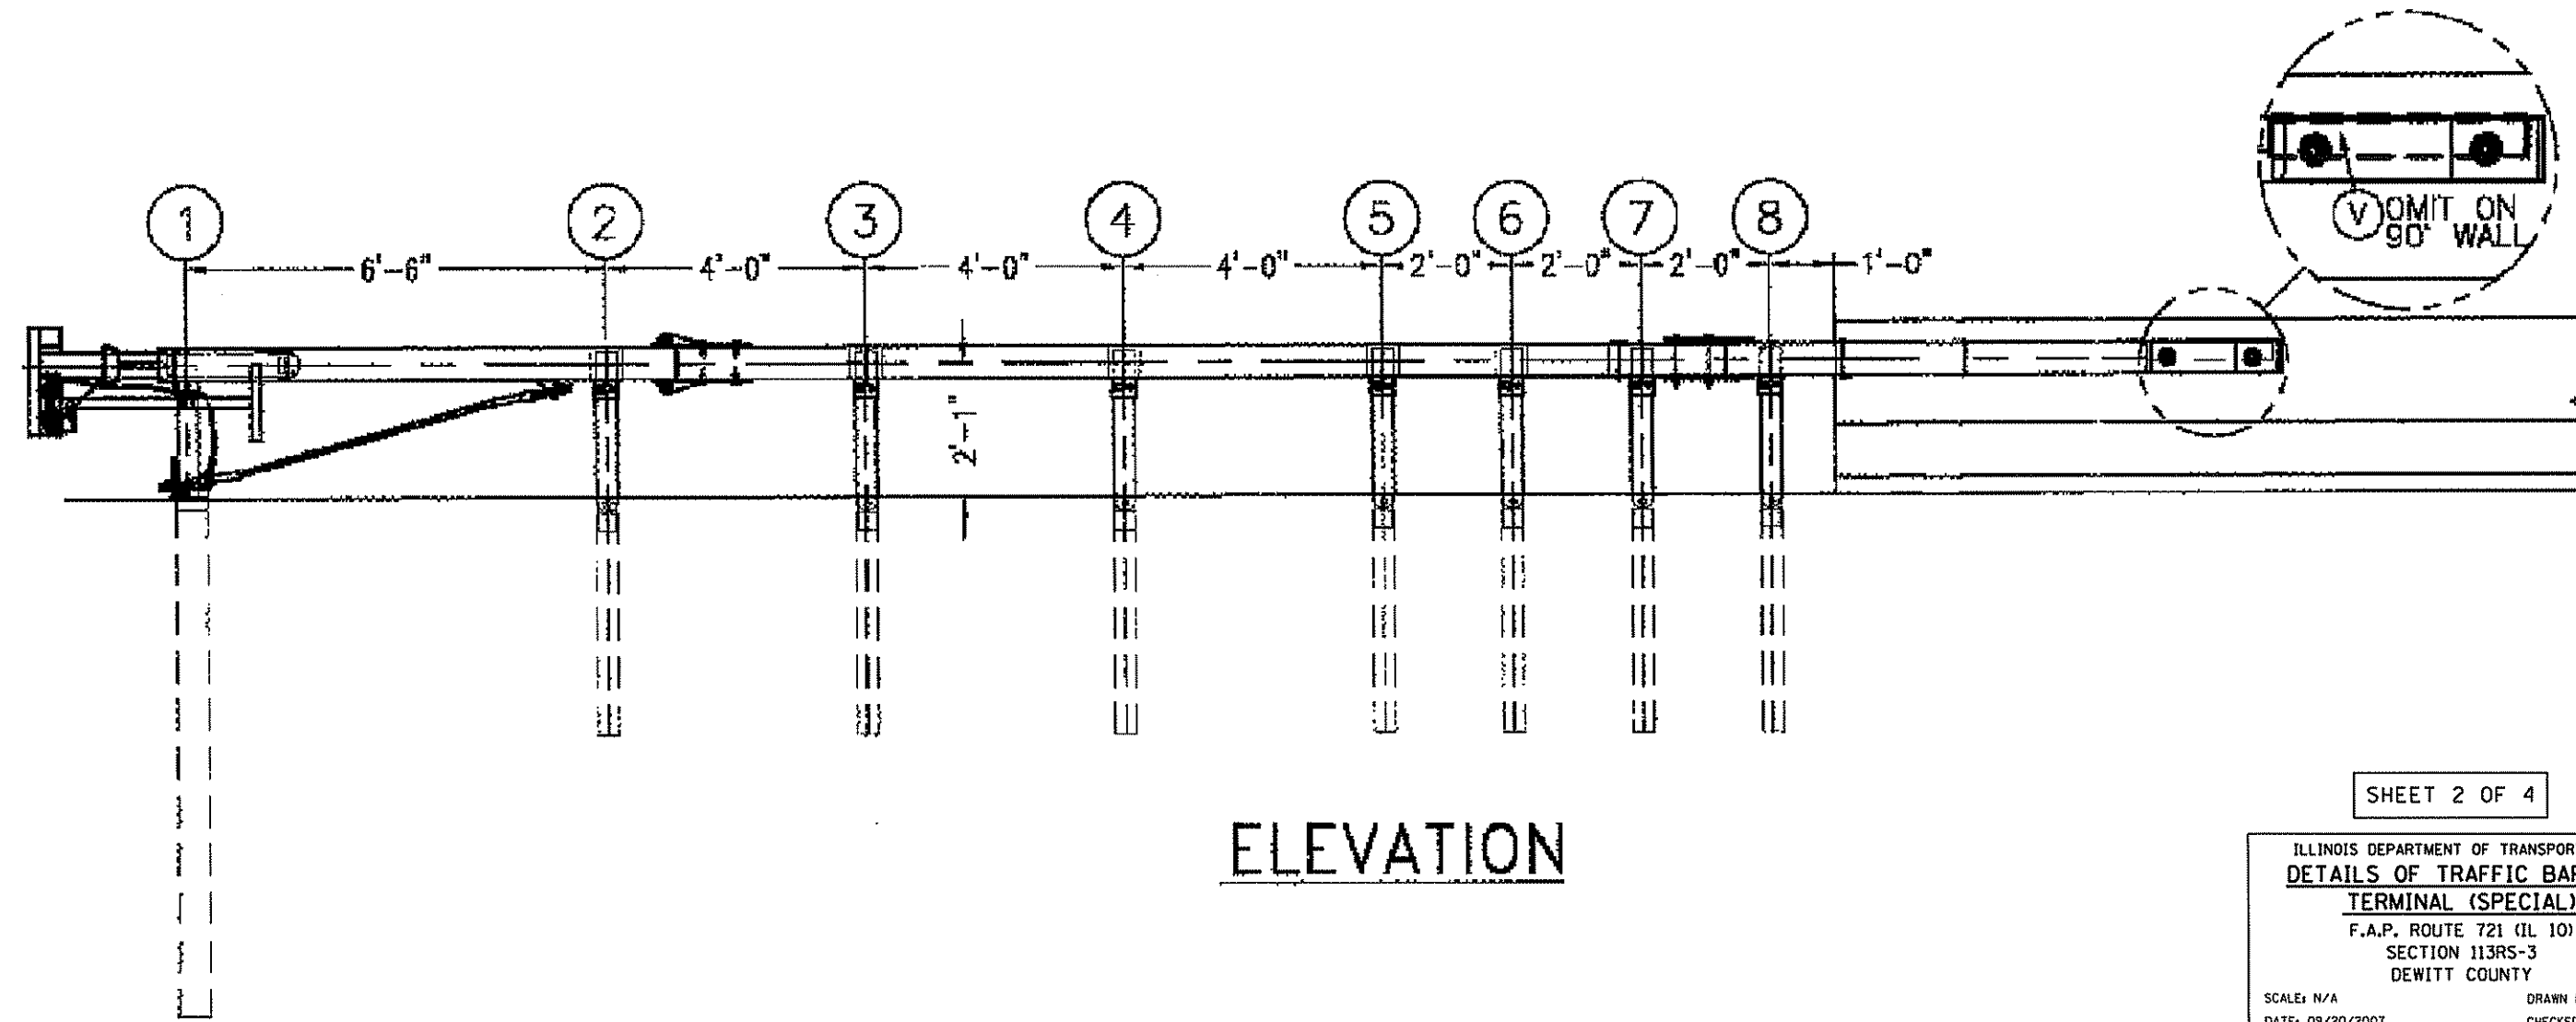

ELEVATION

SHEET 2 OF 4

ILLINOIS DEPARTMENT OF TRANSPORTATION
DETAILS OF TRAFFIC BARRIER
TERMINAL (SPECIAL)
F.A.P. ROUTE 721 (IL 10)
SECTION 113RS-3
DEWITT COUNTY

SCALE: N/A
DATE: 09/20/2007
DRAWN BY: CADD
CHECKED BY:

PLOT DATE: 10/17/2007
 FILE: C:\Users\j... \Public\113RS-3\113RS-3.dgn
 USER: j...