


F.A.P. RTE.	SECTION	COUNTY	TOTAL SHEETS	SHEET NO.
808	*	DOUGLAS	42	7
STA.		TO STA.		
FED. ROAD DIST. NO.		ILLINOIS	FED. AID PROJECT	

(12,Y-15D)10RS-2


EXISTING TYPICAL CROSS SECTION (C)

STATION	TO	STATION
(A) 88+00.00		96+70.00 (D)
(D) 102+45.00		109+00.00 (A)
(A) 182+75.00		194+00.00 (A)

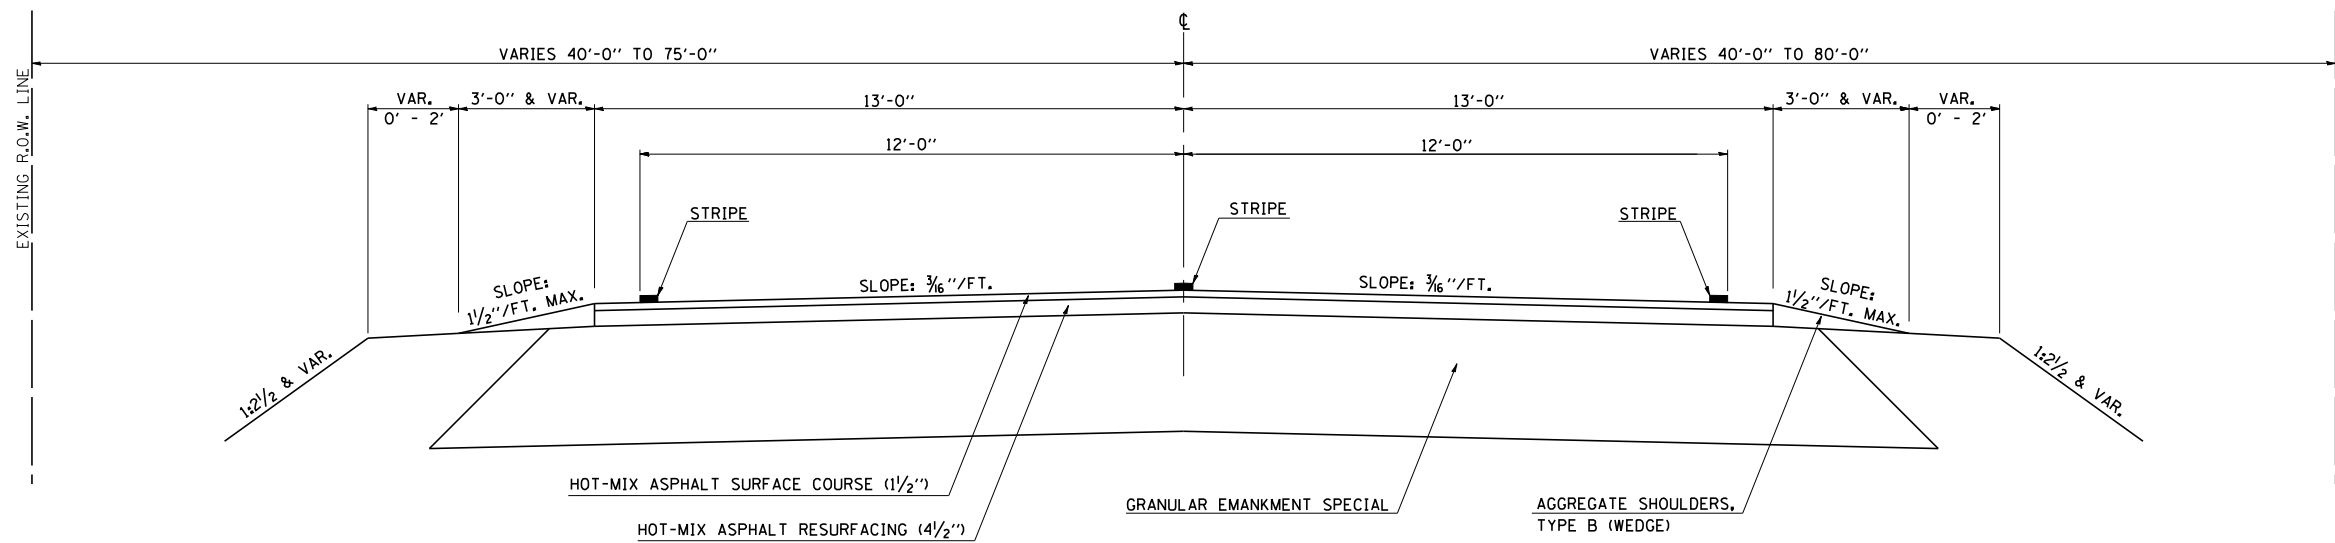

EXISTING TYPICAL CROSS SECTION (D)

STATION	TO	STATION
(C) 96+70.00		102+45.00 (C)

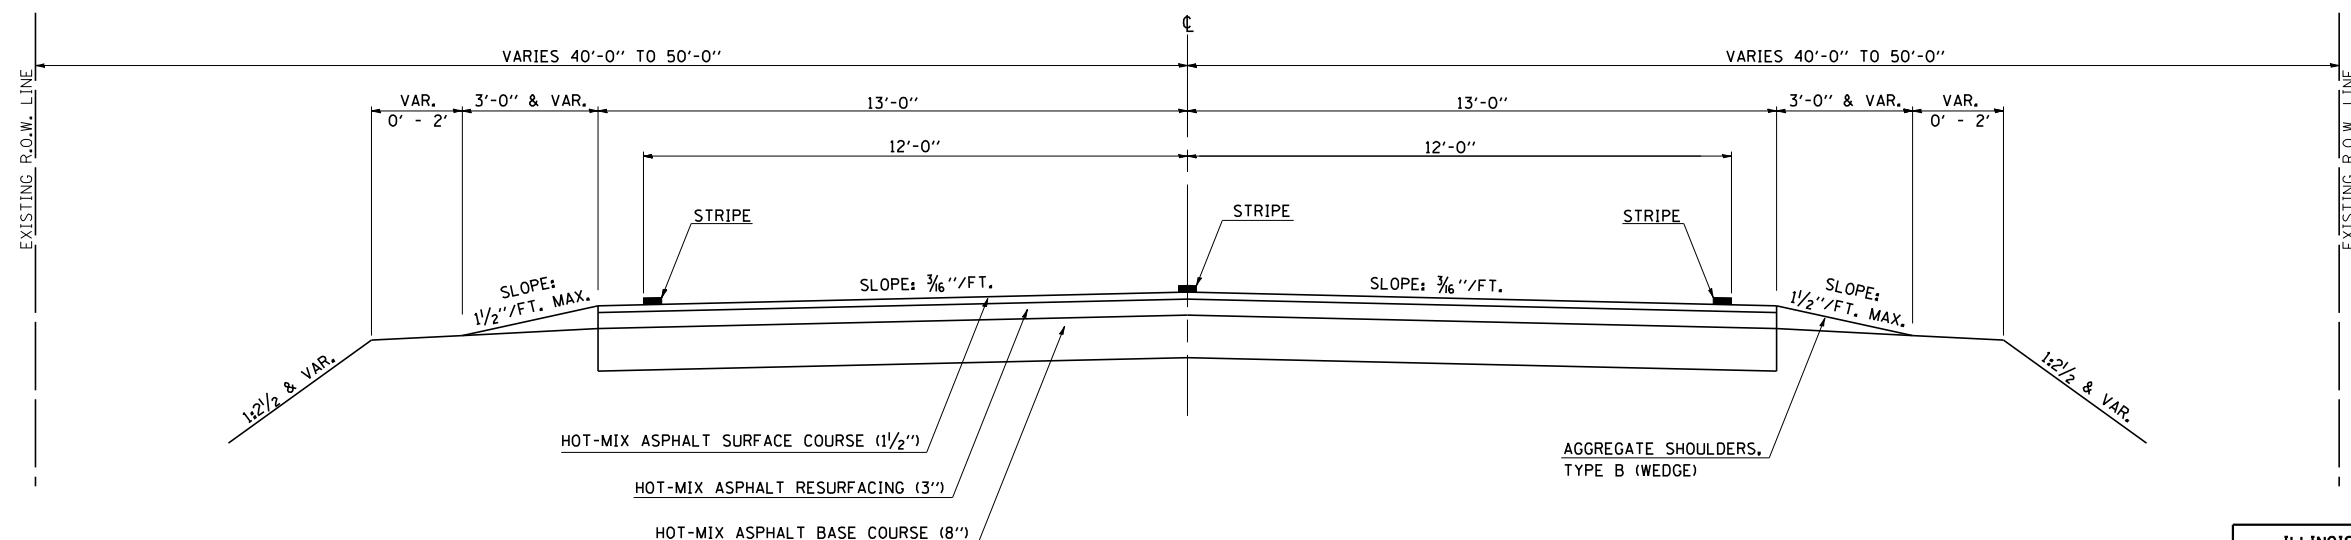

PLOT DATE = 10/18/2007
 FILE NAME = G:\proj\sect\sect\506902 (v8)\70275\typical.dgn
 PLOT SCALE = 48.0000 / IN.
 REFERENCE = \$REF\$

ILLINOIS DEPARTMENT OF TRANSPORTATION
EXISTING TYPICAL CROSS SECTIONS
 F.A.P. 808 (IL ROUTE 130)
 SECTION (12,Y-15D)10RS-2
 DOUGLAS COUNTY
 SCALE: NOT TO SCALE
 DATE: 10/04/07
 DRAWN BY: B.B.P.
 CHECKED BY: G.A.E.