


F.A.P. RTE.	SECTION	COUNTY	TOTAL SHEETS	SHEET NO.
808		DOUGLAS	42	9

STA.	TO STA.
FED. ROAD DIST. NO.	ILLINOIS FED. AID PROJECT

(12,Y-15D)10RS-2


PROPOSED TYPICAL CROSS SECTION ①

STATION	TO	STATION
3+33.00		9+00.00 ②
② 24+50.00		25+95.00 ③

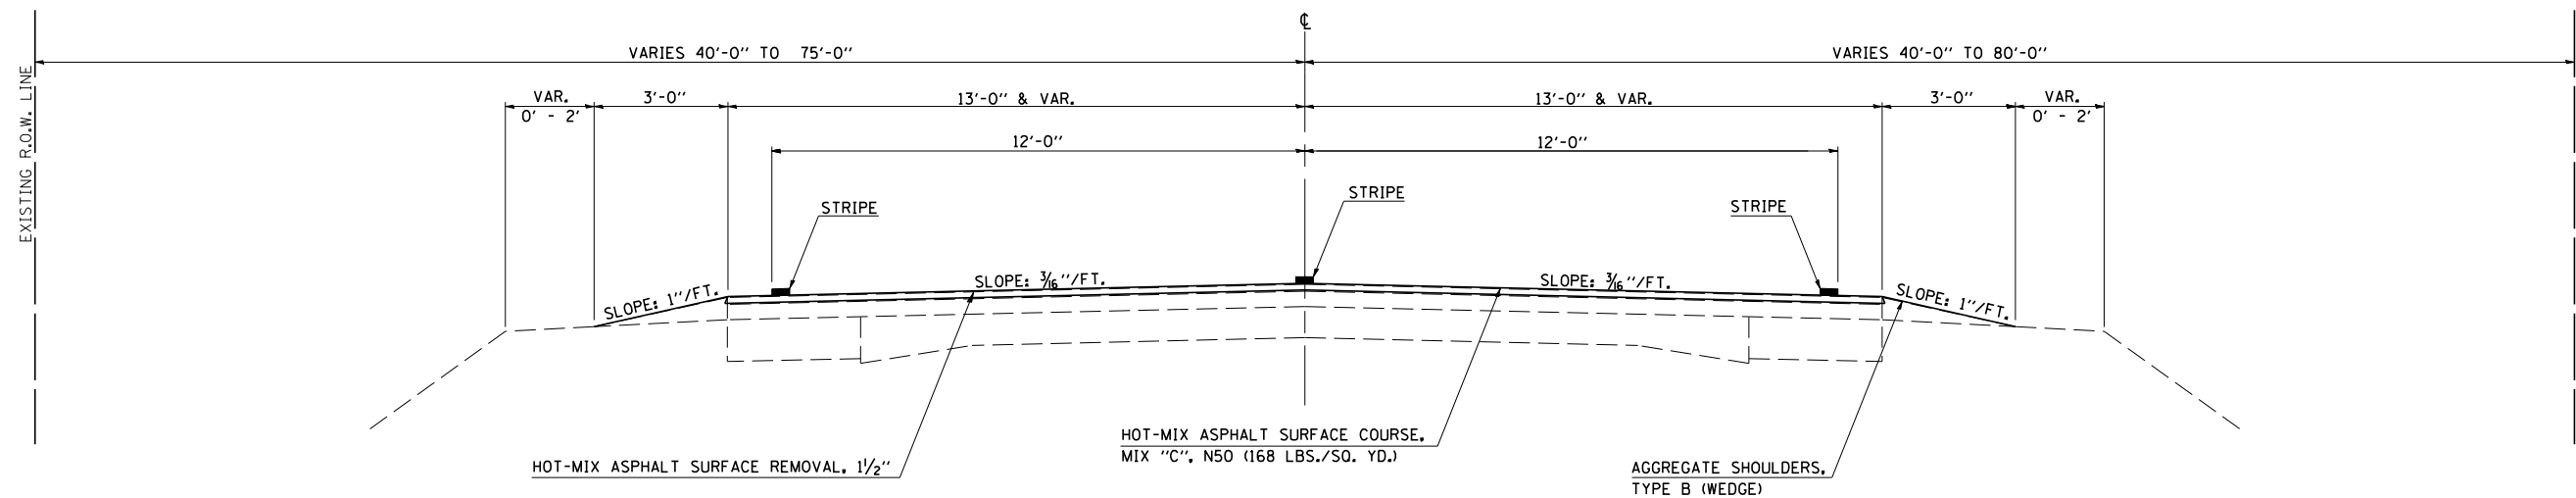

PROPOSED TYPICAL CROSS SECTION ②

STATION	TO	STATION
① 9+00.00		24+50.00 ①

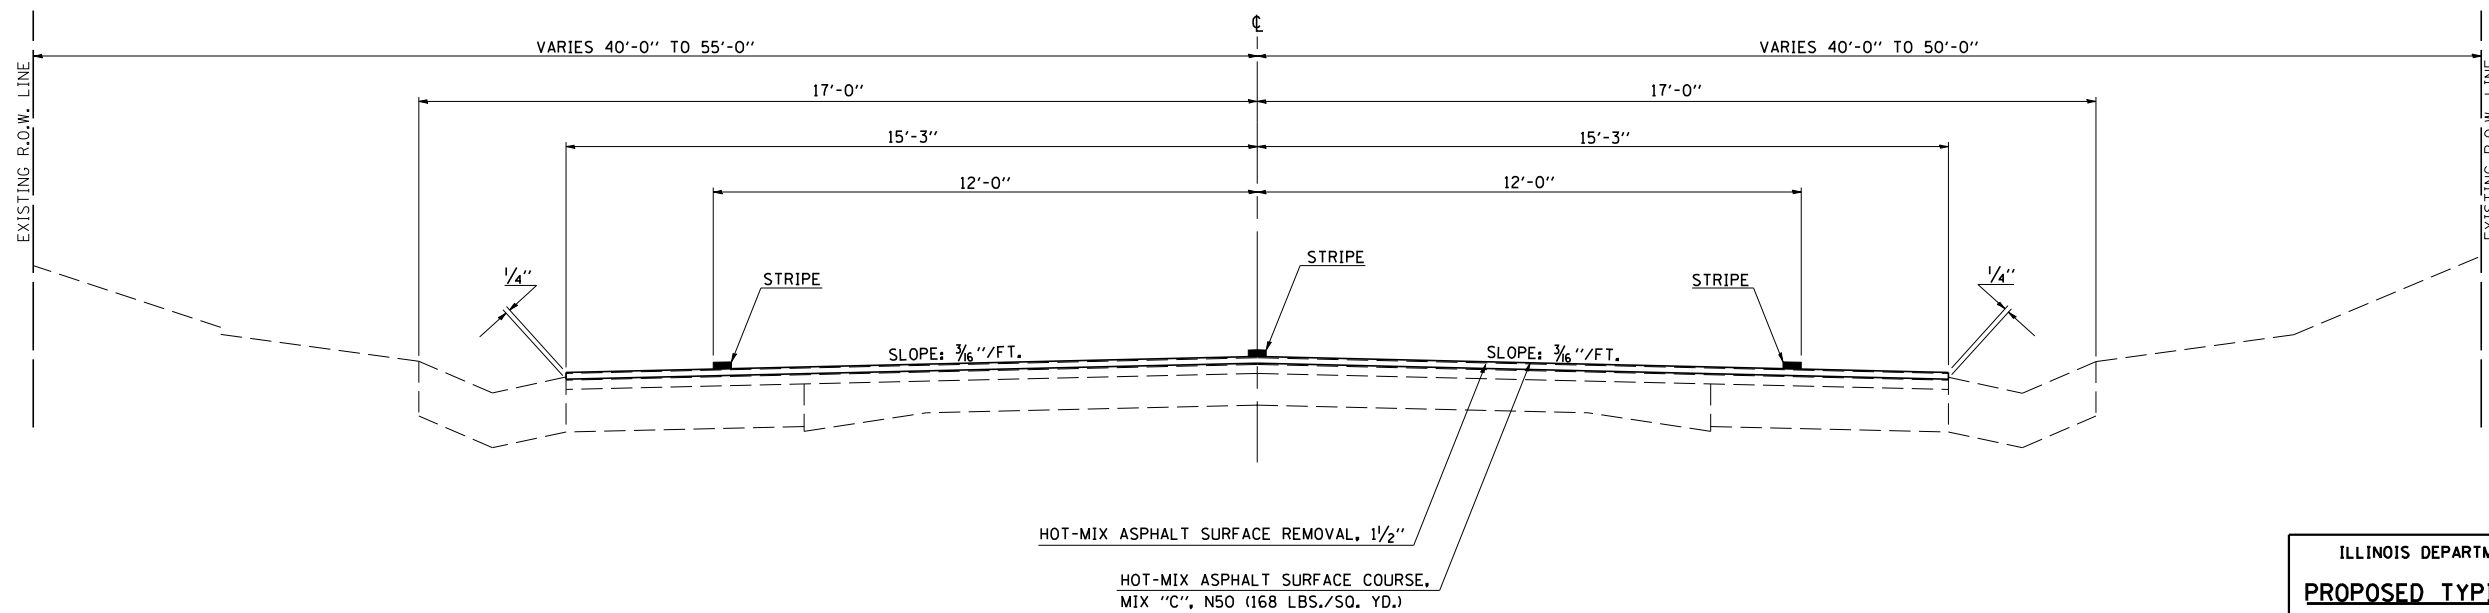

PLOT DATE = 10/18/2007
 FILE NAME = c:\p\016c\ts\d506902 (v8)\70275\typical.dgn
 PLOT SCALE = 42.3523' / IN.
 REFERENCE = \$REF\$

ILLINOIS DEPARTMENT OF TRANSPORTATION
PROPOSED TYPICAL CROSS SECTIONS
 F.A.P. 808 (IL ROUTE 130)
 SECTION (12,Y-15D)10RS-2
 DOUGLAS COUNTY
 SCALE: NOT TO SCALE
 DATE: 10/04/07
 DRAWN BY: B.B.P.
 CHECKED BY: G.A.E.