

F.A.P. RTE.	SECTION	COUNTY	TOTAL SHEETS	SHEET NO.
808	*	DOUGLAS	42	10
STA.		TO STA.		
FED. ROAD DIST. NO.	ILLINOIS	FED. AID PROJECT		


(12,Y-15D)10RS-2

RAILROAD OMISSION
STA. 25+95.00 TO STA. 26+03.75

PROPOSED TYPICAL CROSS SECTION ③


STATION	TO	STATION
① 25+95.00		88+00.00 ④
④ 109+00.00		182+75.00 ④
④ 194+00.00		224+50.00 ⑥

BRIDGE OMISSION
STA. 145+24.74 TO STA. 149+48.36

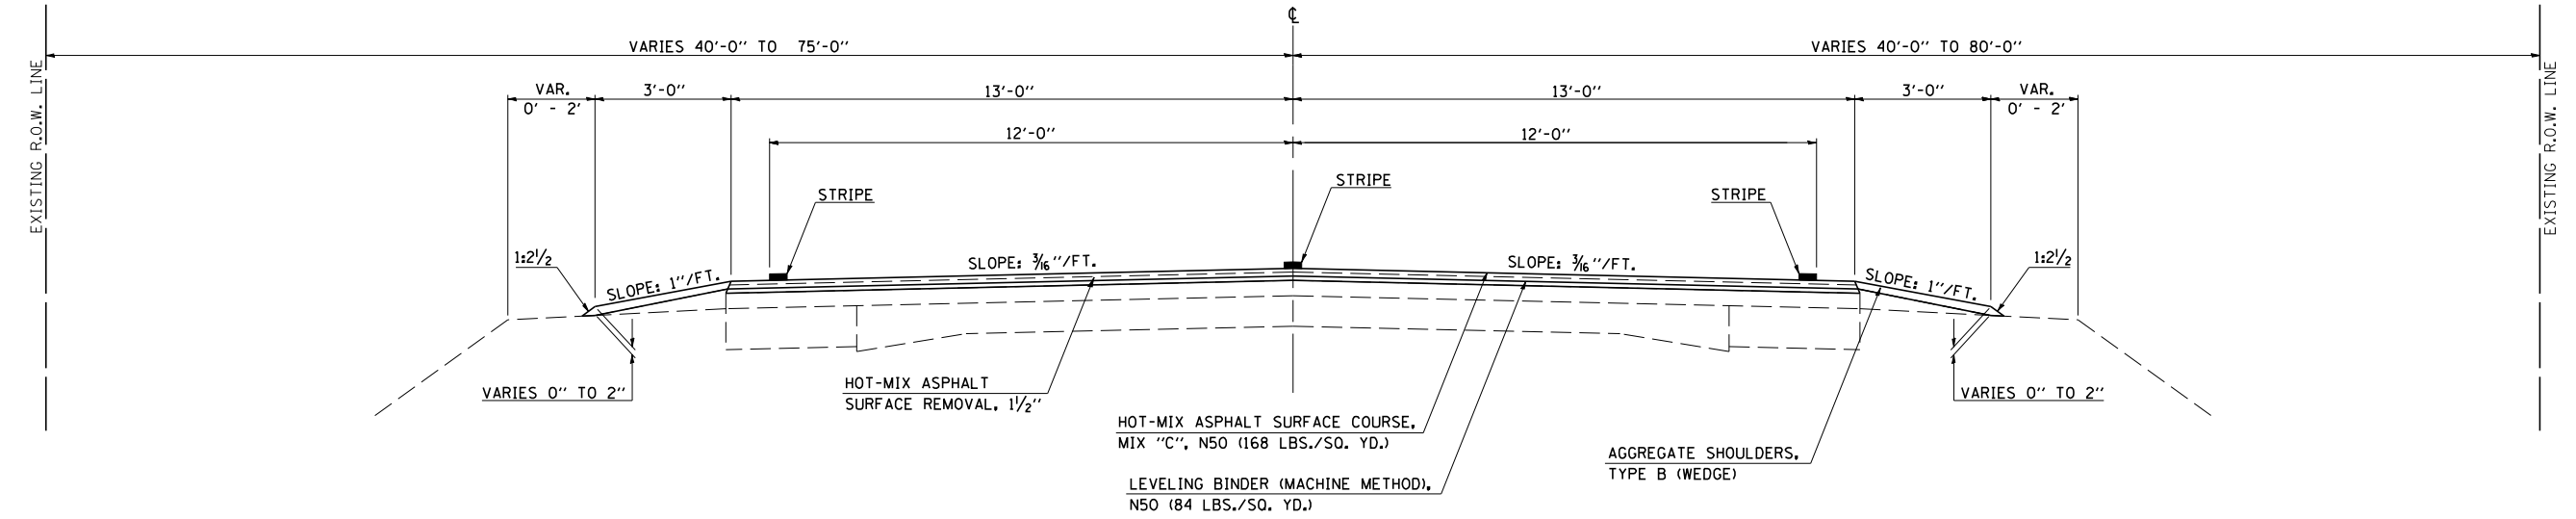

PROPOSED TYPICAL CROSS SECTION ④

STATION	TO	STATION
③ 88+00.00		96+70.00 ⑤
⑤ 102+45.00		109+00.00 ③
③ 182+75.00		194+00.00 ③

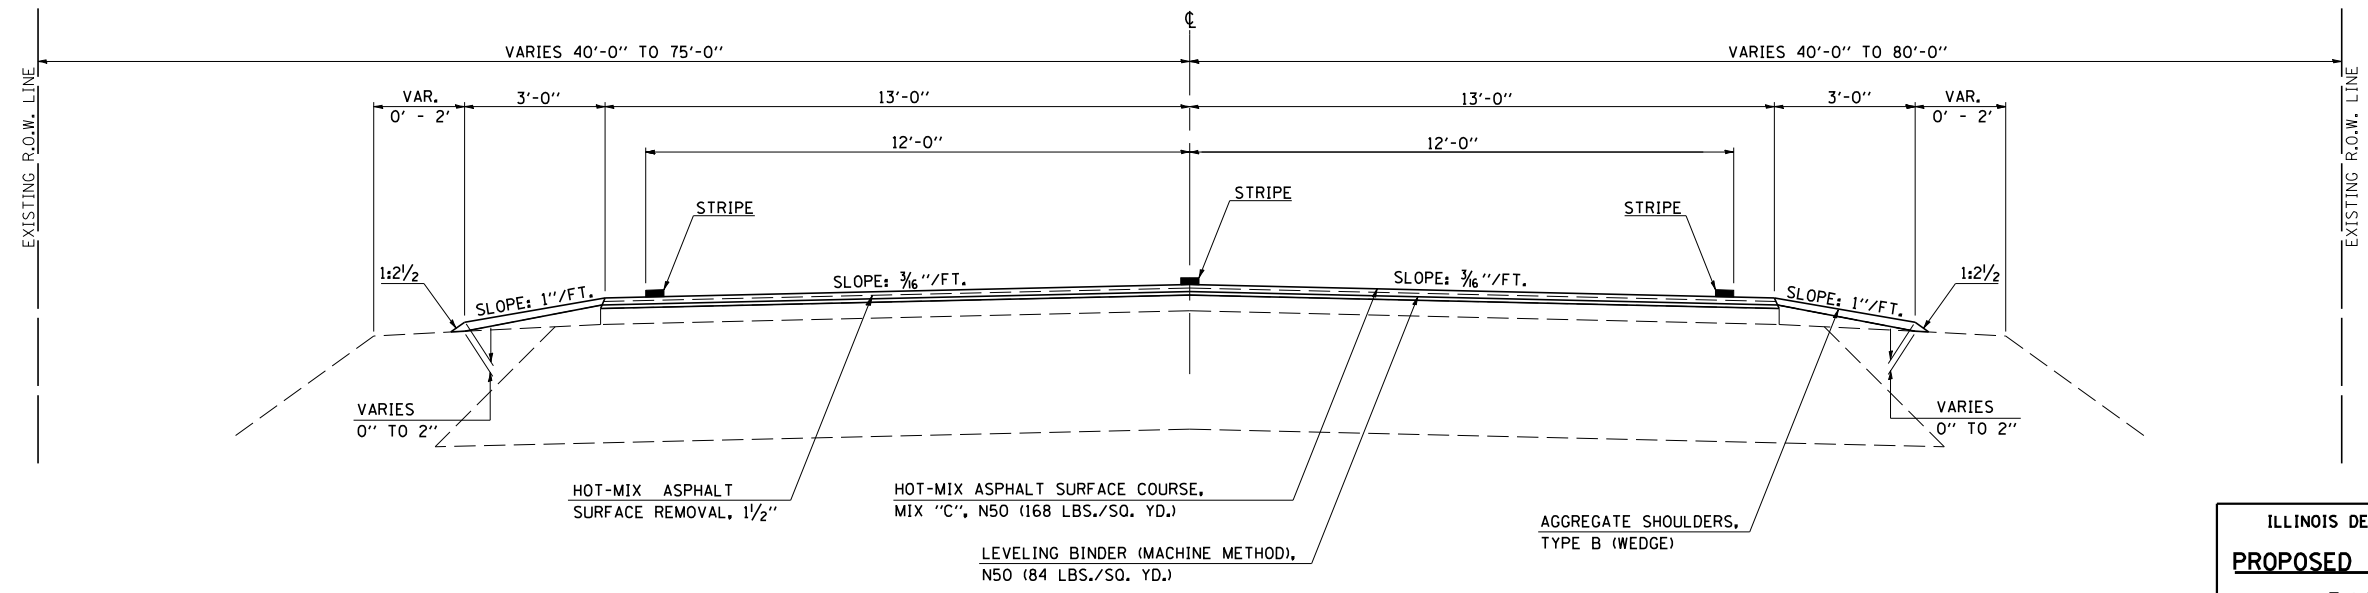

ILLINOIS DEPARTMENT OF TRANSPORTATION
PROPOSED TYPICAL CROSS SECTIONS
F.A.P. 808 (IL ROUTE 130)
SECTION (12,Y-15D)10RS-2
DOUGLAS COUNTY
SCALE: NOT TO SCALE
DATE: 10/04/07
DRAWN BY: B.B.P.
CHECKED BY: G.A.E.

PLOT DATE = 10/18/2007
FILE NAME = c:\p\0168\sect\d5068902 (v8)\70275\typical3.dgn
PLOT SCALE = 42.3523 / IN.
REFERENCE = \$REF\$