


F.A.P. RTE.	SECTION	COUNTY	TOTAL SHEETS	SHEET NO.
808		DOUGLAS	42	11
STA. 808		TO STA.		
FED. ROAD DIST. NO.	ILLINOIS	FED. AID PROJECT		

(12,Y-15D)10RS-2

PROPOSED TYPICAL CROSS SECTION ⑤

STATION ④ 96+70.00 TO STATION 102+45.00 ④

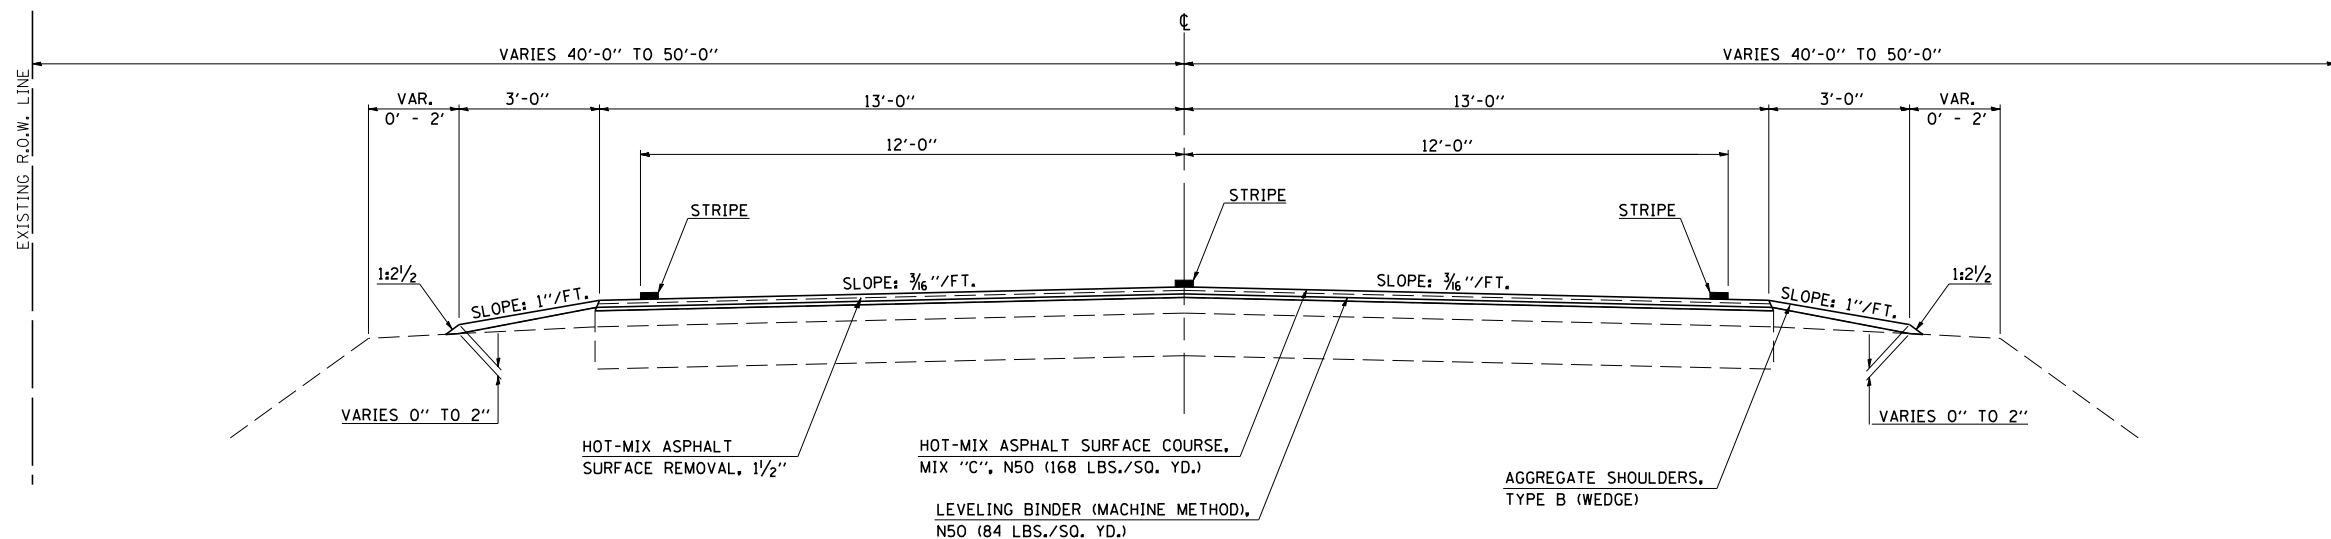


PROPOSED TYPICAL CROSS SECTION ⑥

STATION ③ 224+50.00 TO STATION 278+06.00 ⑦

RAILROAD OMISSIONS
STA. 252+87.33 TO STA. 252+99.34
STA. 253+06.00 TO STA. 253+18.00

BRIDGE OMISSION
STA. 272+54.90 TO STA. 273+91.48

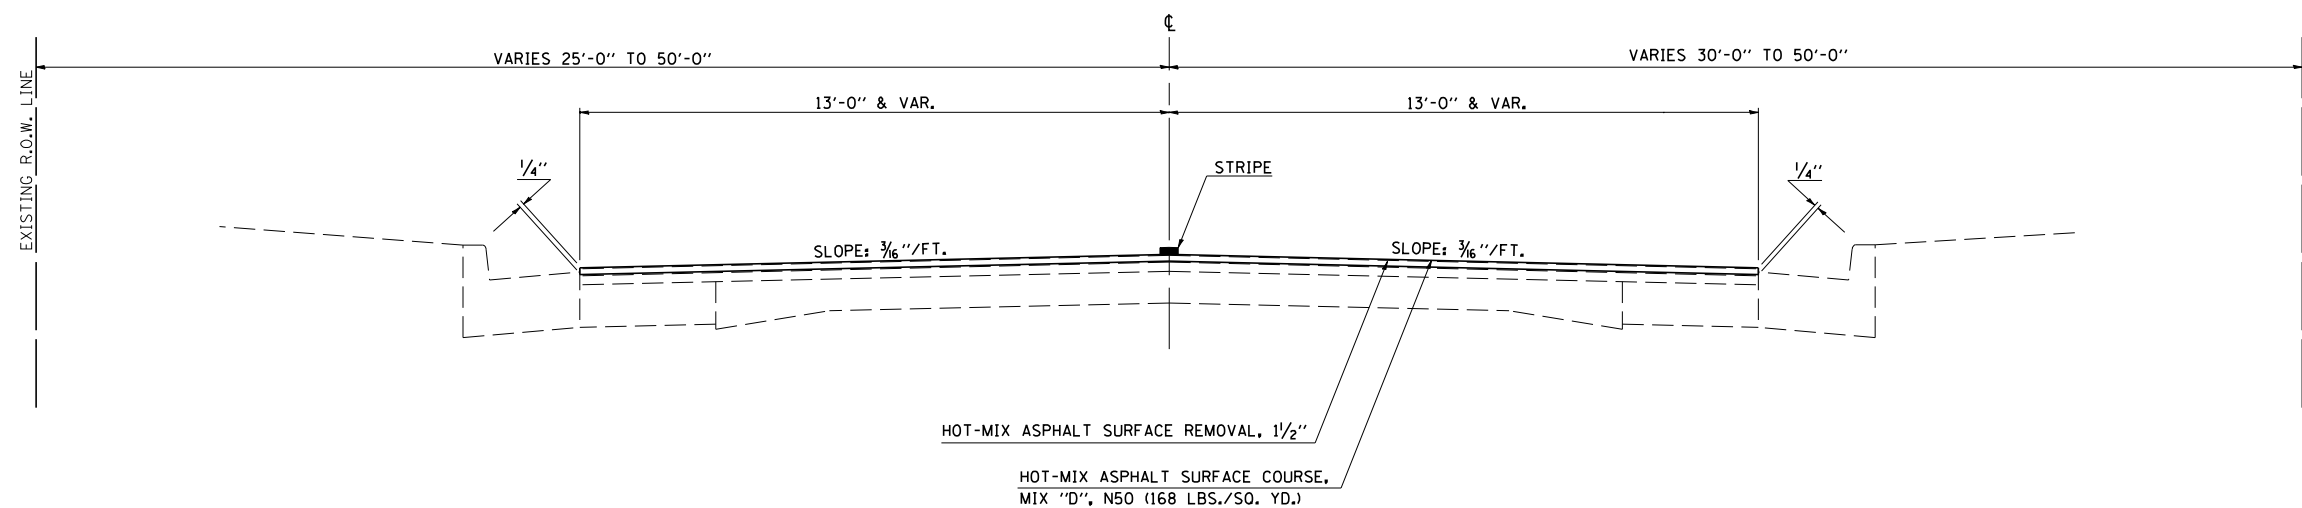

ILLINOIS DEPARTMENT OF TRANSPORTATION
PROPOSED TYPICAL CROSS SECTIONS
F.A.P. 808 (IL ROUTE 130)
SECTION (12,Y-15D)10RS-2
DOUGLAS COUNTY
SCALE: NOT TO SCALE
DATE: 10/04/07
DRAWN BY: B.B.P.
CHECKED BY: G.A.E.

PLOT DATE = 10/18/2007
FILE NAME = c:\p\016c\ts\d506902 (v8)\70275\typicals.dgn
PLOT SCALE = 42.3529 / IN.
REFERENCE = \$REF\$