


F.A.P. RTE.	SECTION	COUNTY	TOTAL SHEETS	SHEET NO.
808	*	DOUGLAS	42	12

STA.	TO STA.
FED. ROAD DIST. NO.	ILLINOIS FED. AID PROJECT

(12,Y-15D)10RS-2

PROPOSED TYPICAL CROSS SECTION ⑦

STATION TO STATION
 ⑥ 278+06.00 TO 297+50.00

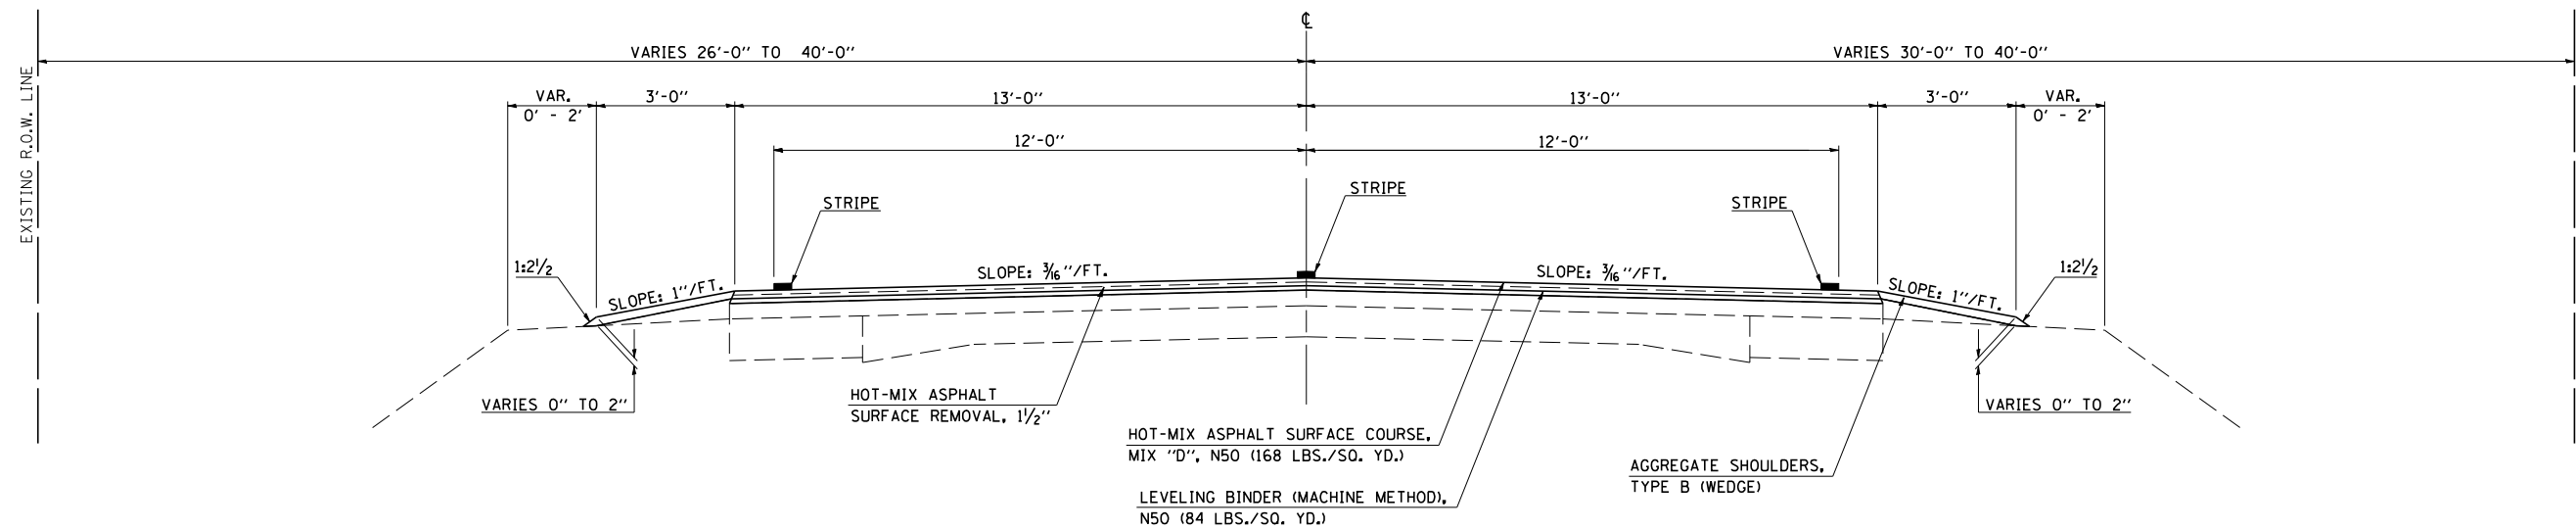

PLOT DATE = 10/18/2007
 FILE NAME = c:\p\016c\ts\d506902 (v8)\70275\typicals.dgn
 PLOT SCALE = 42.3529 / IN.
 REFERENCE = \$REF\$

ILLINOIS DEPARTMENT OF TRANSPORTATION
PROPOSED TYPICAL CROSS SECTIONS
 F.A.P. 808 (IL ROUTE 130)
 SECTION (12,Y-15D)10RS-2
 DOUGLAS COUNTY
 SCALE: NOT TO SCALE
 DATE: 10/04/07
 DRAWN BY: B.B.P.
 CHECKED BY: G.A.E.